


EAST RENO AVENUE (EW-107)
SECTION 33, T12N-R3W

S. SANTA FE AVENUE (NS-308)

S. HIGH AVENUE (NS-309)

SW 15th STREET (EW-108)
SECTION 10, T11N-R3W

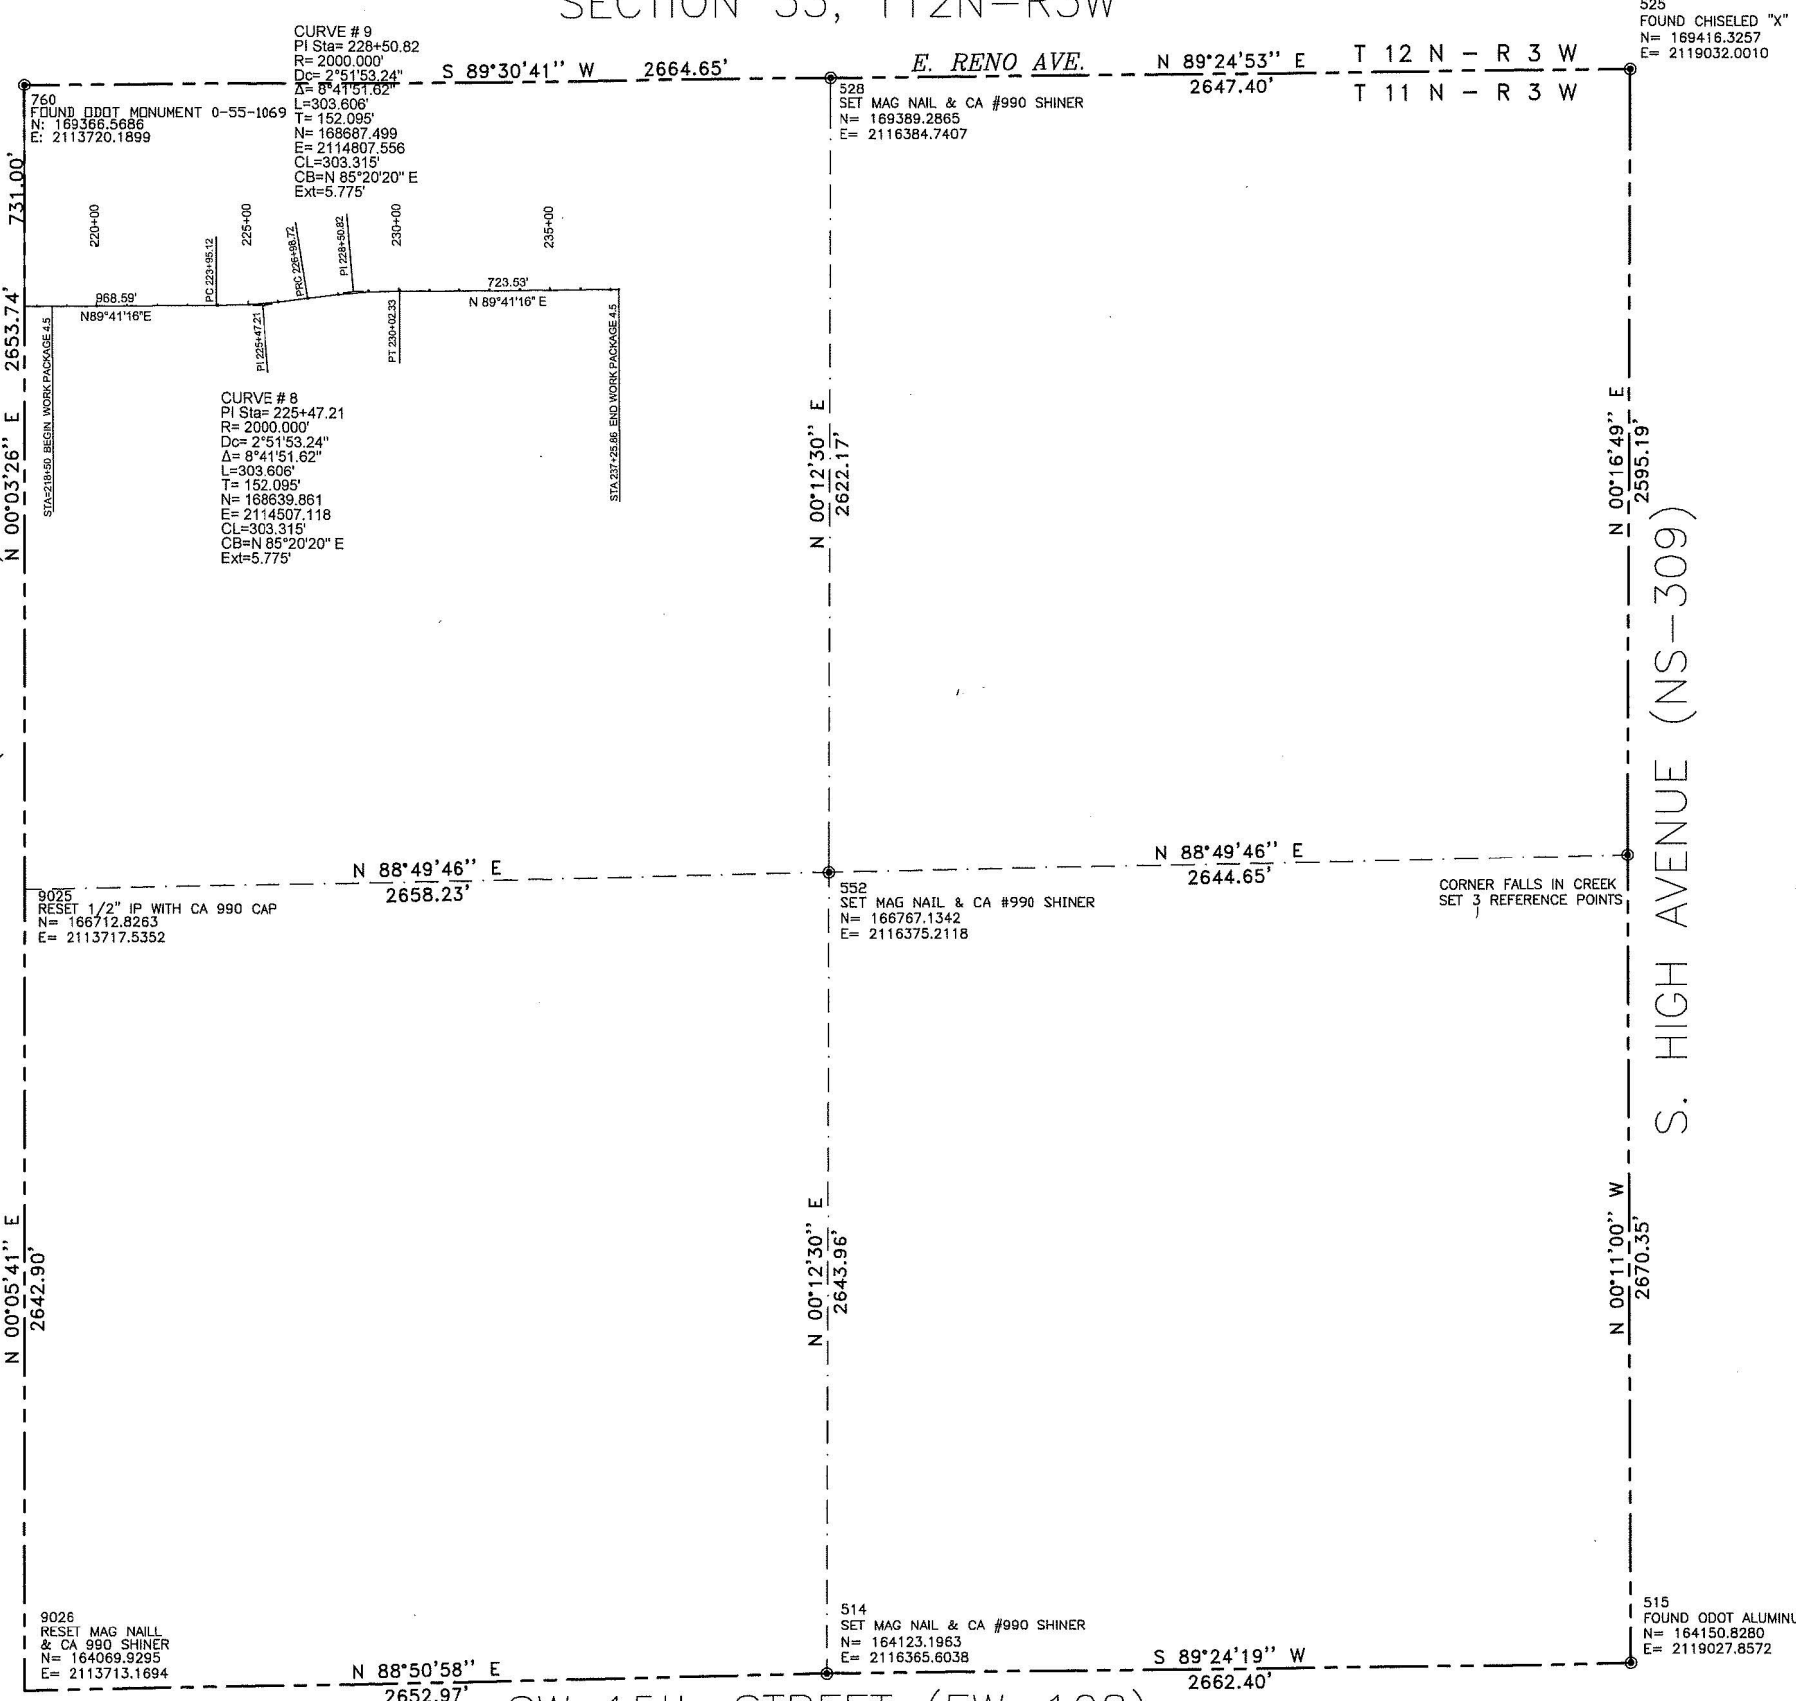

COORDINATE LIST		
No.	NORTHING	EASTING
515	164150.8280	2119027.8572
525	169416.3257	2119032.0010
760	169366.5686	2113720.1899
9025	166712.8263	2113717.5352
9026	164069.9295	2113713.1694
514	164123.1963	21116365.6038
552	166767.1342	2116375.2118
528	169389.2865	2108445.8494

SECTION 3, T11N-R3W, 1M
OKLAHOMA COUNTY, OKLAHOMA

DESIGN		OKLAHOMA DEPARTMENT OF TRANSPORTATION
DRAWN	LJ	
CHECKED	DWM	GEOMETRIC & LAND TIES SHEET
APPROVED		
PROJ.FCT NO. OKCY-XTWN (048) STATE JOB NO. 17428(88) SHEET NO. 52		