
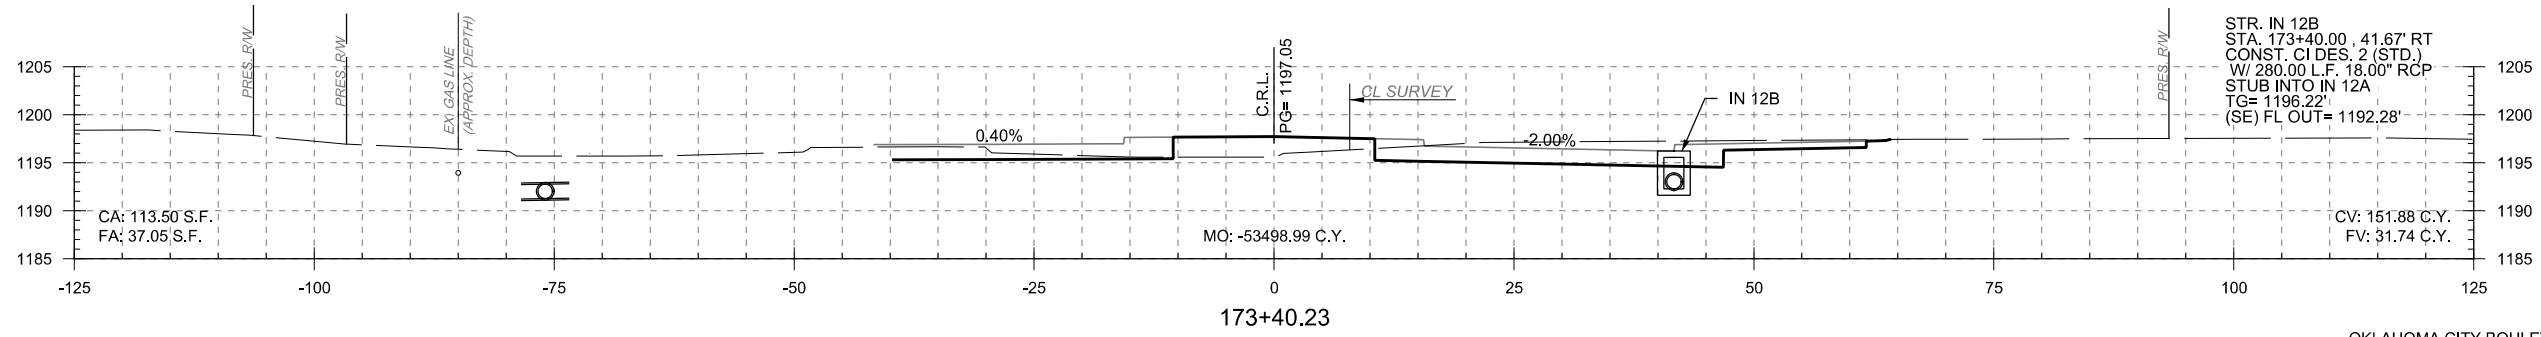
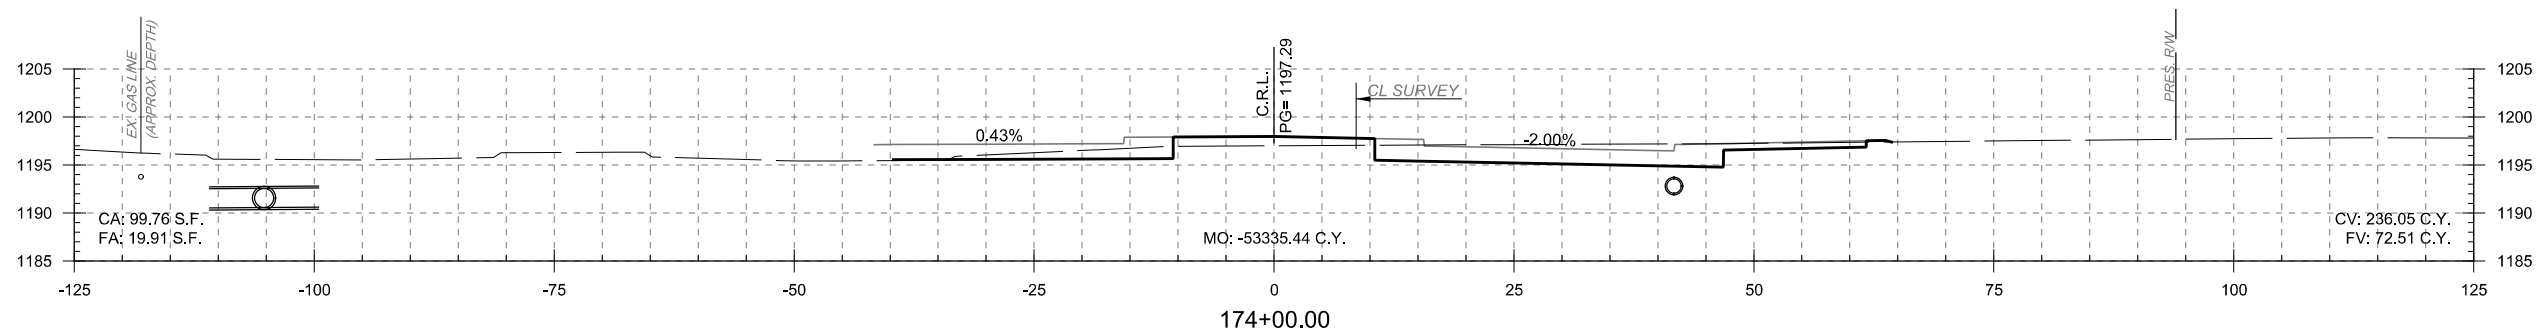
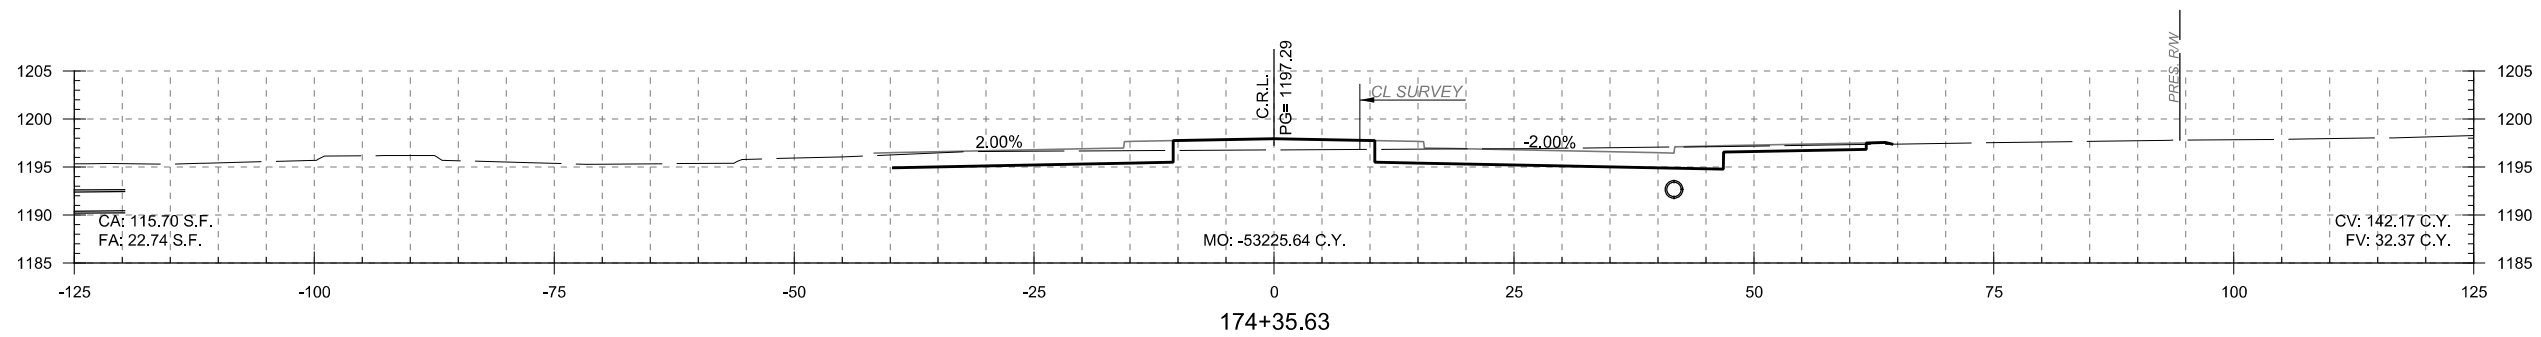
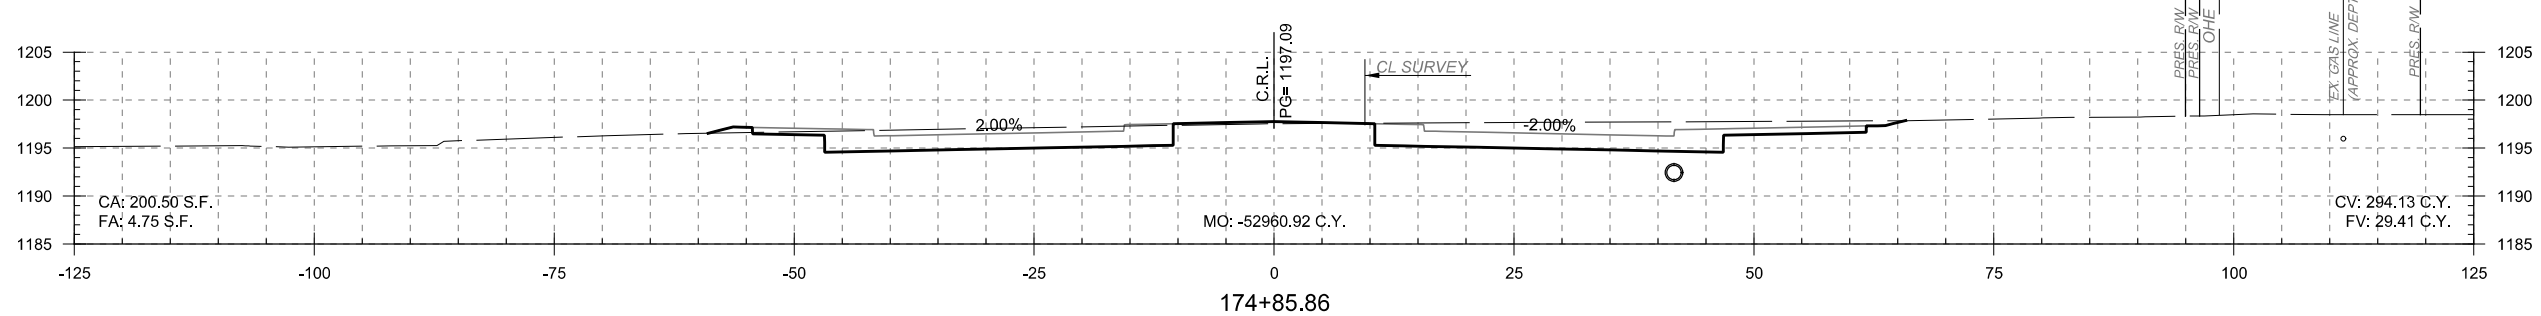


PRINT DATE: 8/11/2017 T:\1024-05\Drawings\Roadway\1024-05-XSec.dgn

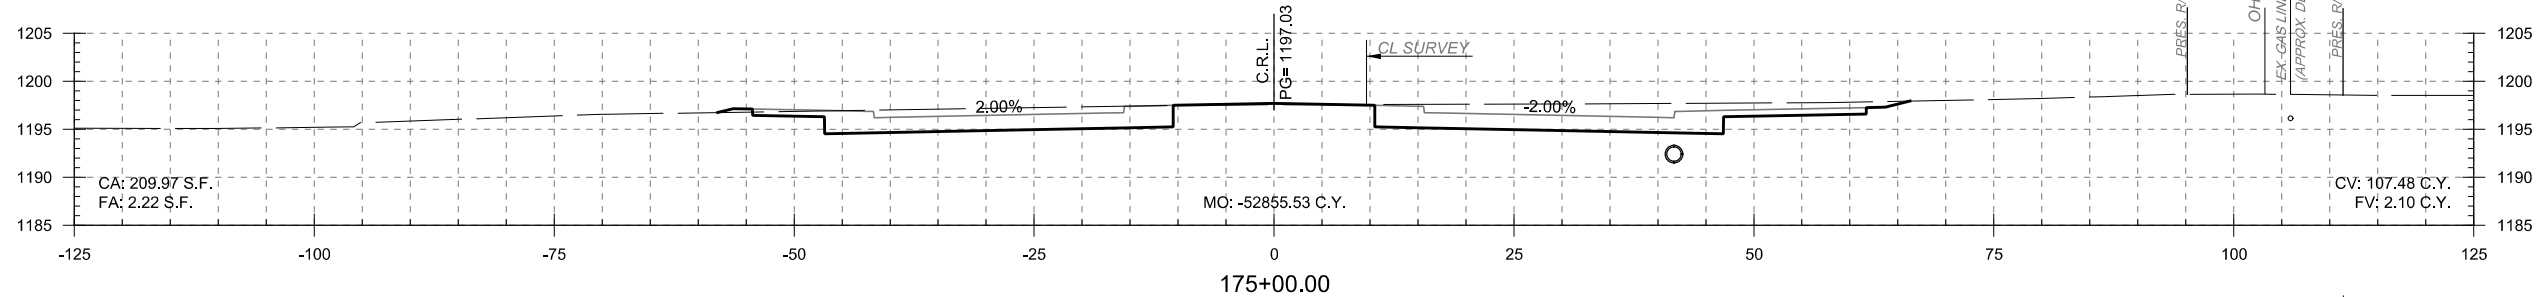

STR. IN 12B  
 STA. 173+40.00 . 41.67' RT  
 CONST. CI DES. 2 (STD.)  
 W/ 280.00 L.F. 18.00" RCP  
 STUB INTO IN 12A  
 TG= 1196.22'  
 (SE) FL OUT= 1192.28'

OKLAHOMA CITY BOULEVARD OKLAHOMA CO.

DESIGN	KBA	MMPC	<b>OKLAHOMA DEPARTMENT OF TRANSPORTATION</b>  <b>MAINLINE CROSS SECTION</b> <b>STA. 173+40.23 TO STA. 175+00.00</b>  STATE JOB NO. 17428(88) SHEET NO. X10
DRAWN	ISFM	RWH	
CHECKED	KBA		
APPROVED			
SQUAD	MacArthur		