
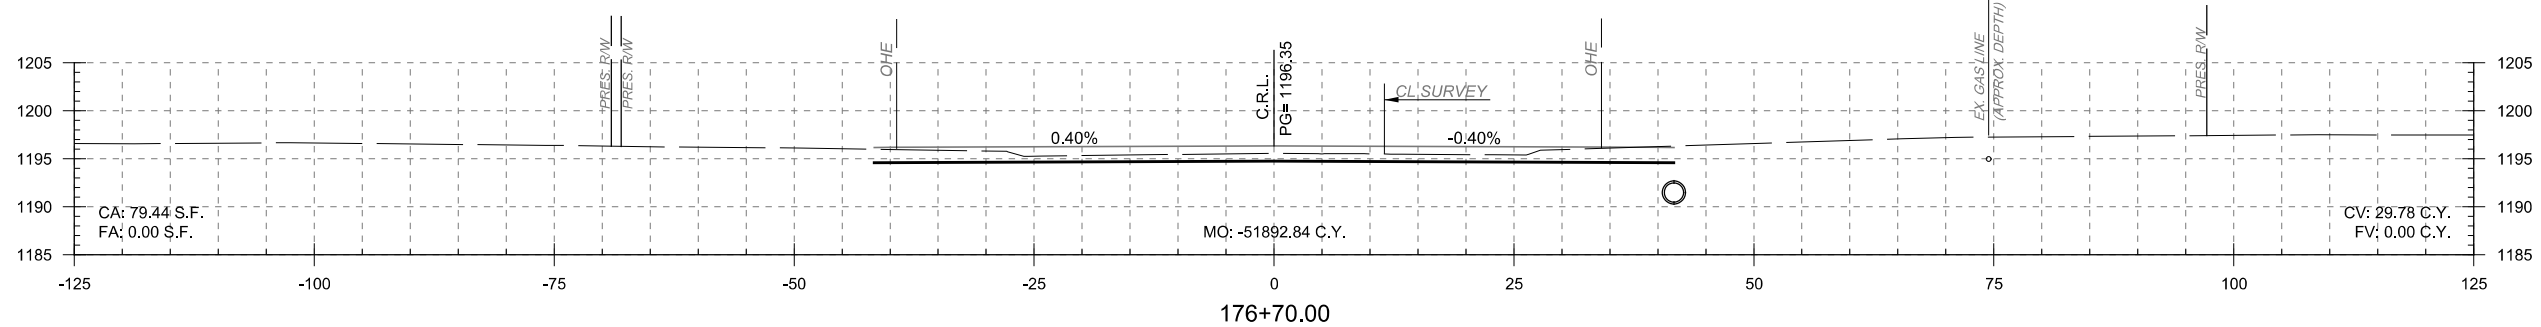
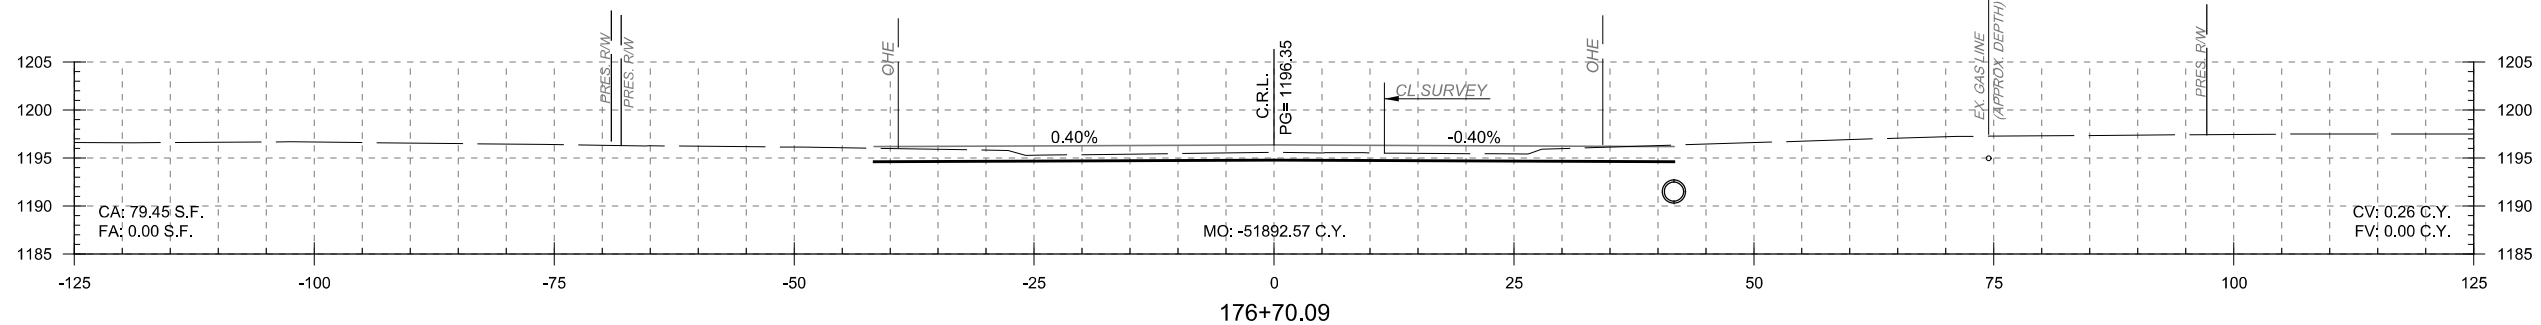
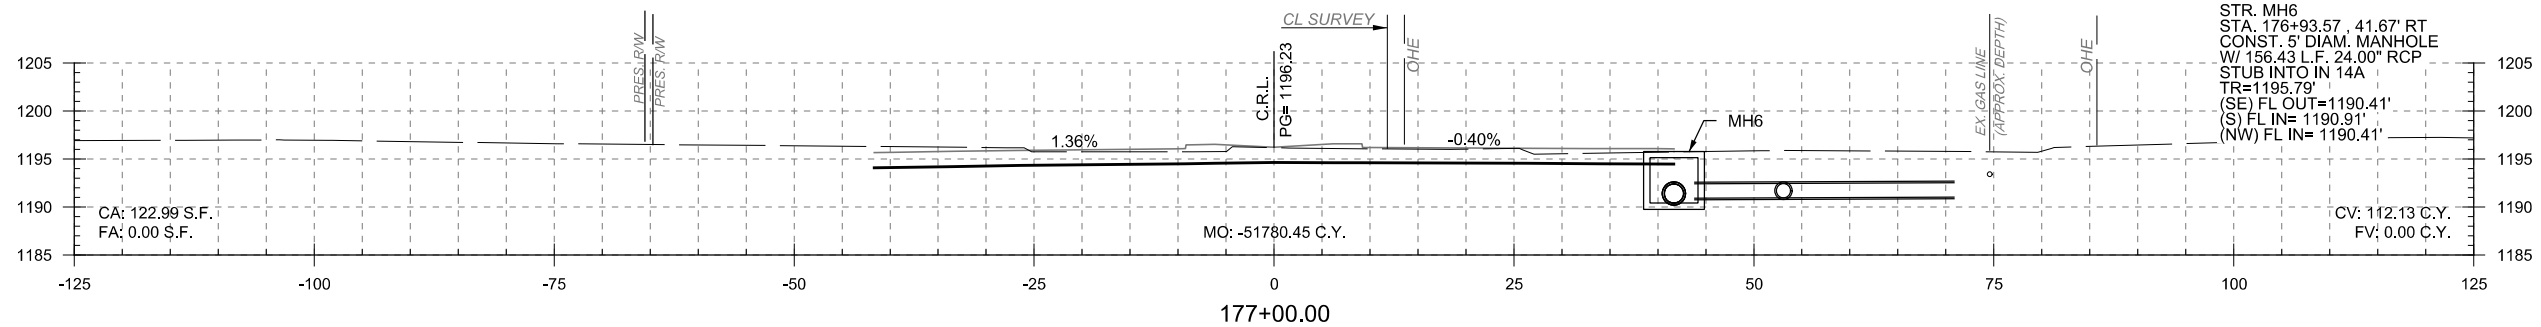
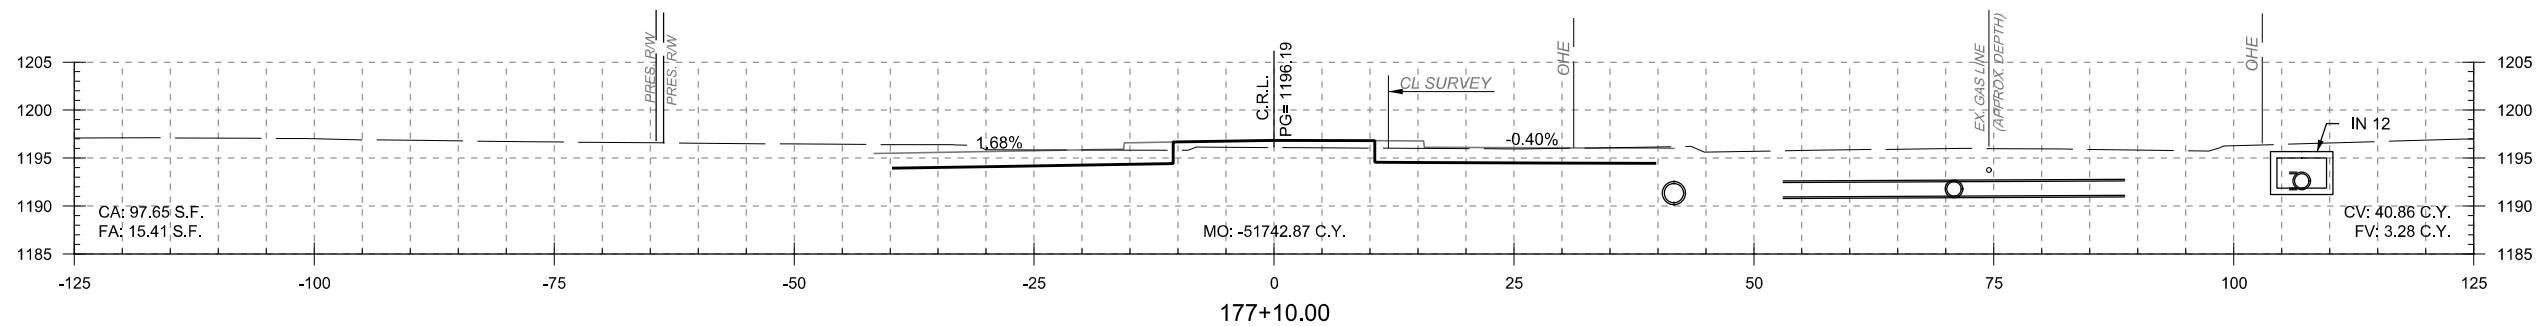


PRINT DATE: 8/11/2017 T:\1024-05\Drawings\Roadway\1024-05-XSec.dgn

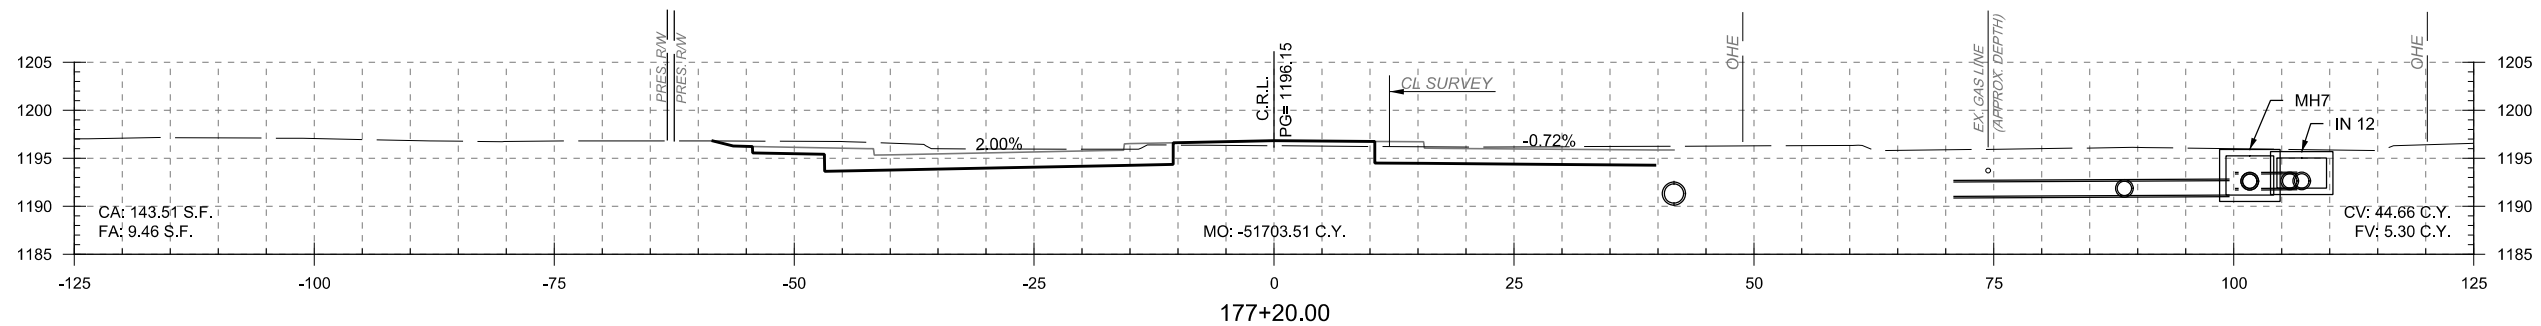

S. SHARTEL AVE. INTERSECTION

OKLAHOMA CITY BOULEVARD OKLAHOMA CO.

| | | | |
|----------|-----------|------|---|
| DESIGN | KBA | MMPC | OKLAHOMA DEPARTMENT OF TRANSPORTATION MAINLINE CROSS SECTION STA. 176+70.00 TO STA. 177+20.00 STATE JOB NO. 17428(88) SHEET NO. X12 |
| DRAWN | ISFM | RWH | |
| CHECKED | KBA | | |
| APPROVED | | | |
| SQUAD | MacArthur | | |