




181+50.00
S. LEE AVE. INTERSECTION

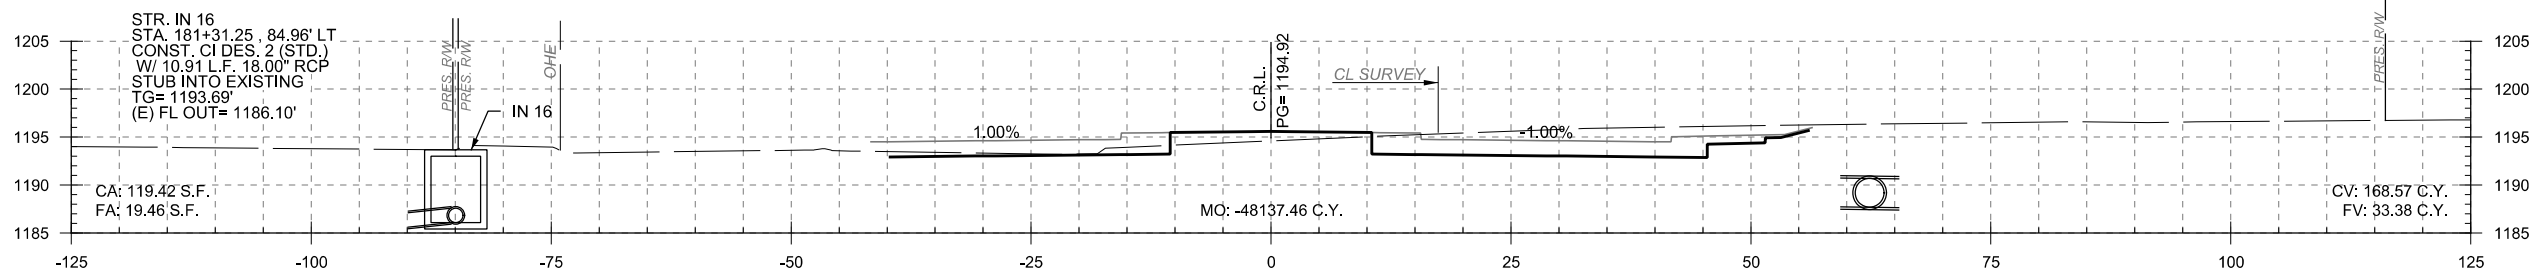


181+31.25

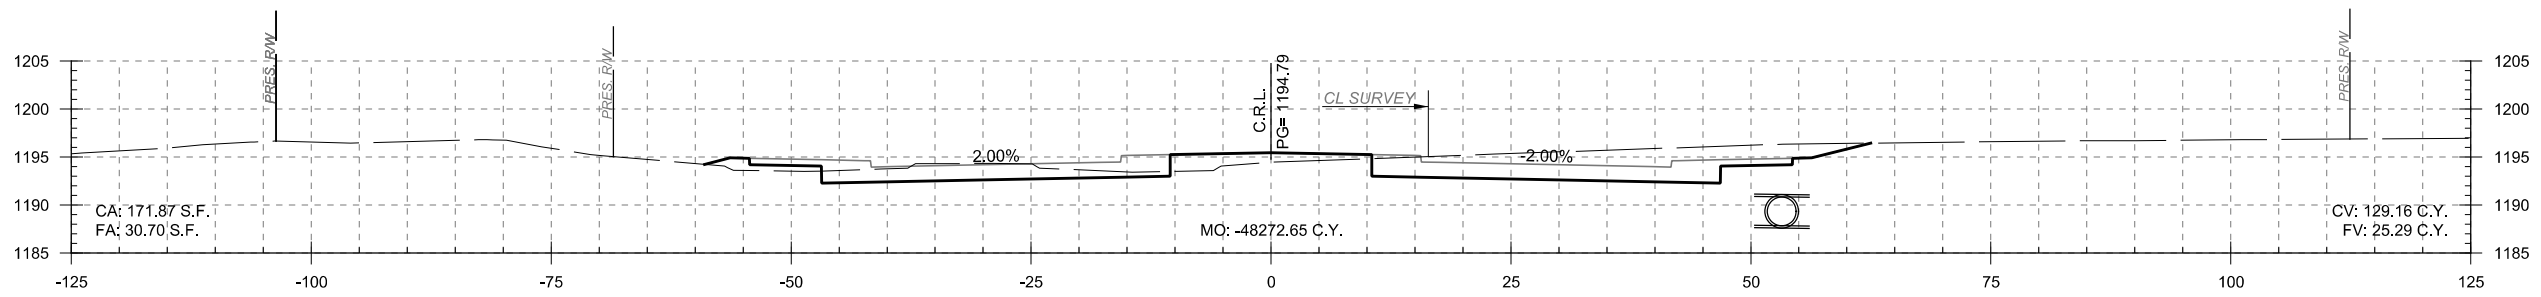

181+00.00

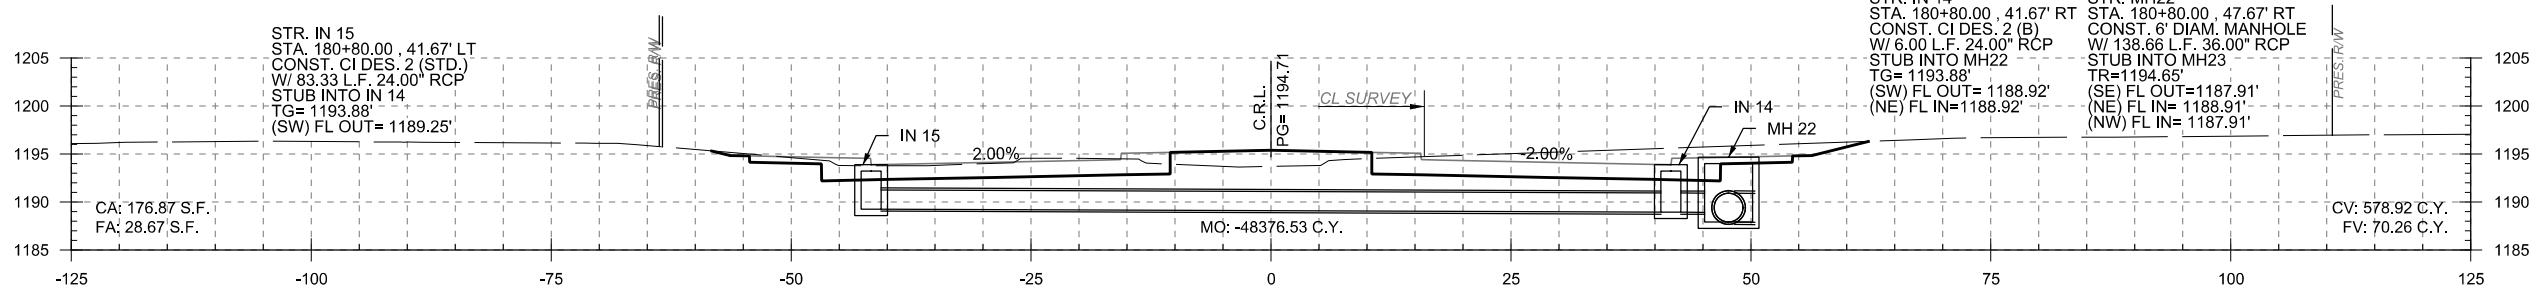

180+80.00

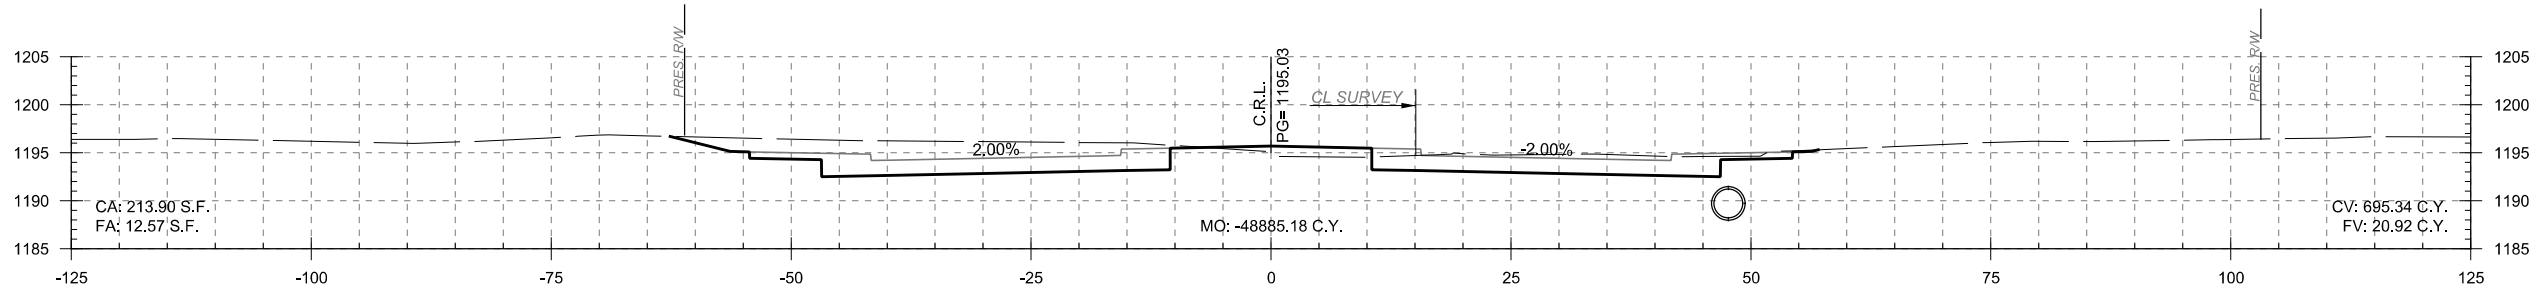

180+00.00

OKLAHOMA CITY BOULEVARD OKLAHOMA CO.

DESIGN	KBA	MMPC
DRAWN	ISFM	RWH
CHECKED	KBA	
APPROVED		
SQUAD	MacArthur	

OKLAHOMA DEPARTMENT OF TRANSPORTATION

MAINLINE CROSS SECTION
STA. 180+00.00 TO STA. 181+50.00

STATE JOB NO. 17428(88) SHEET NO. X14