
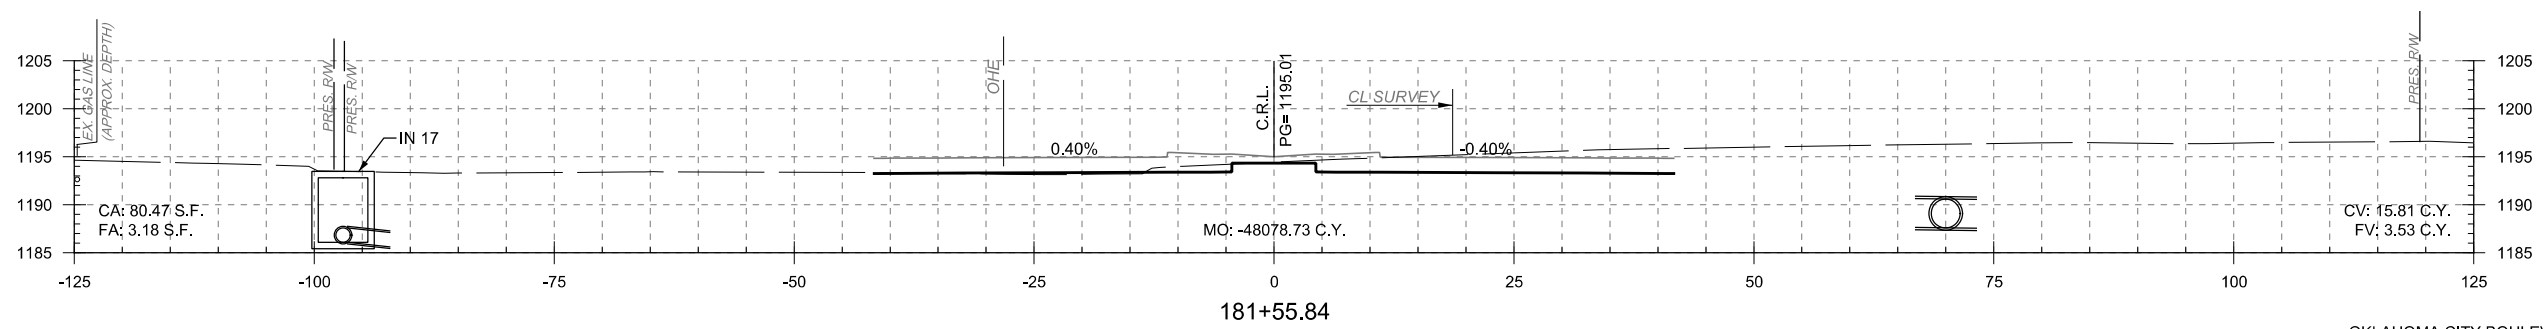
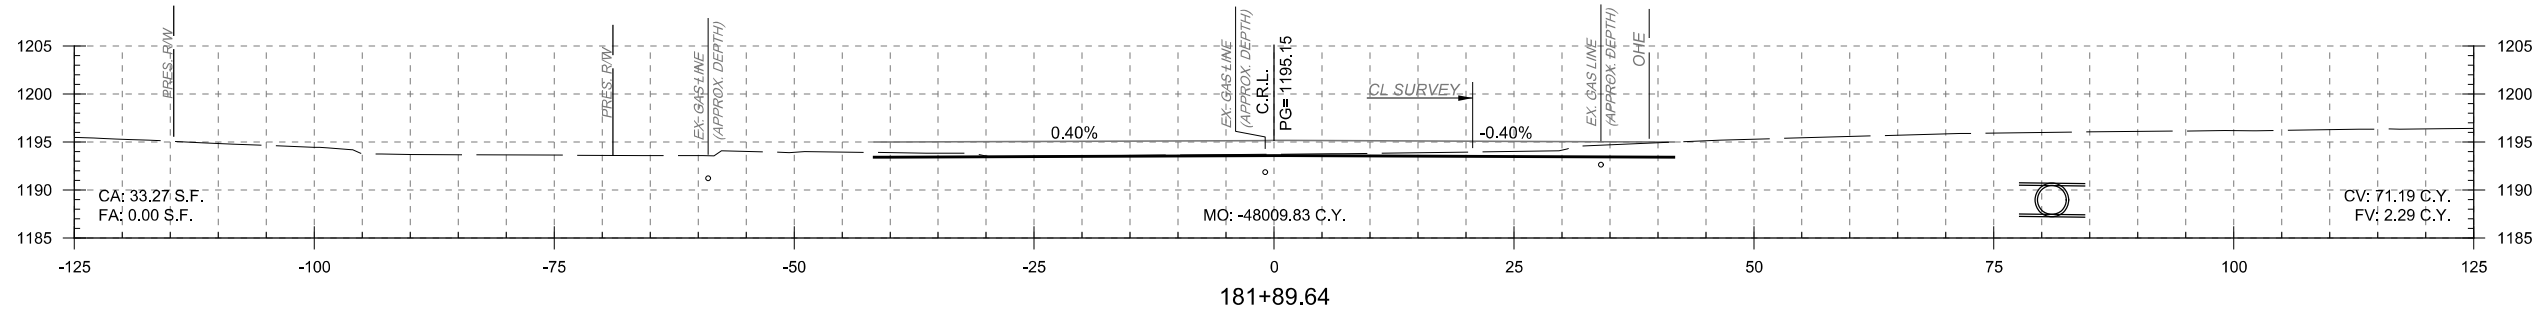
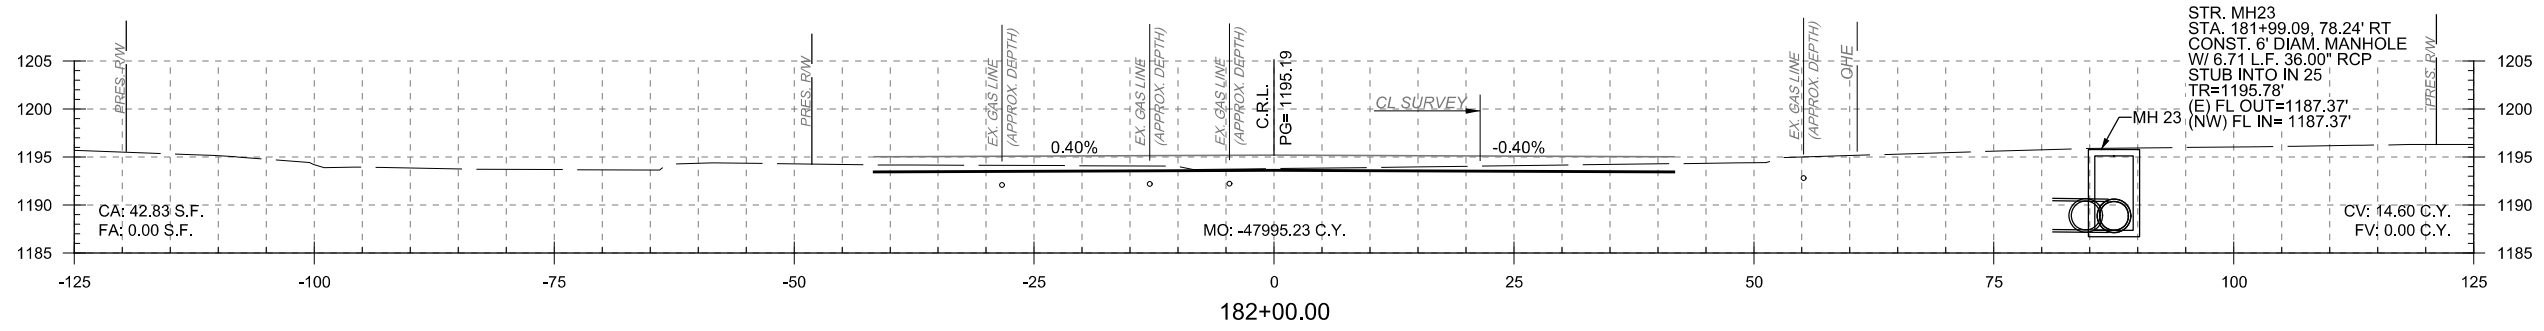
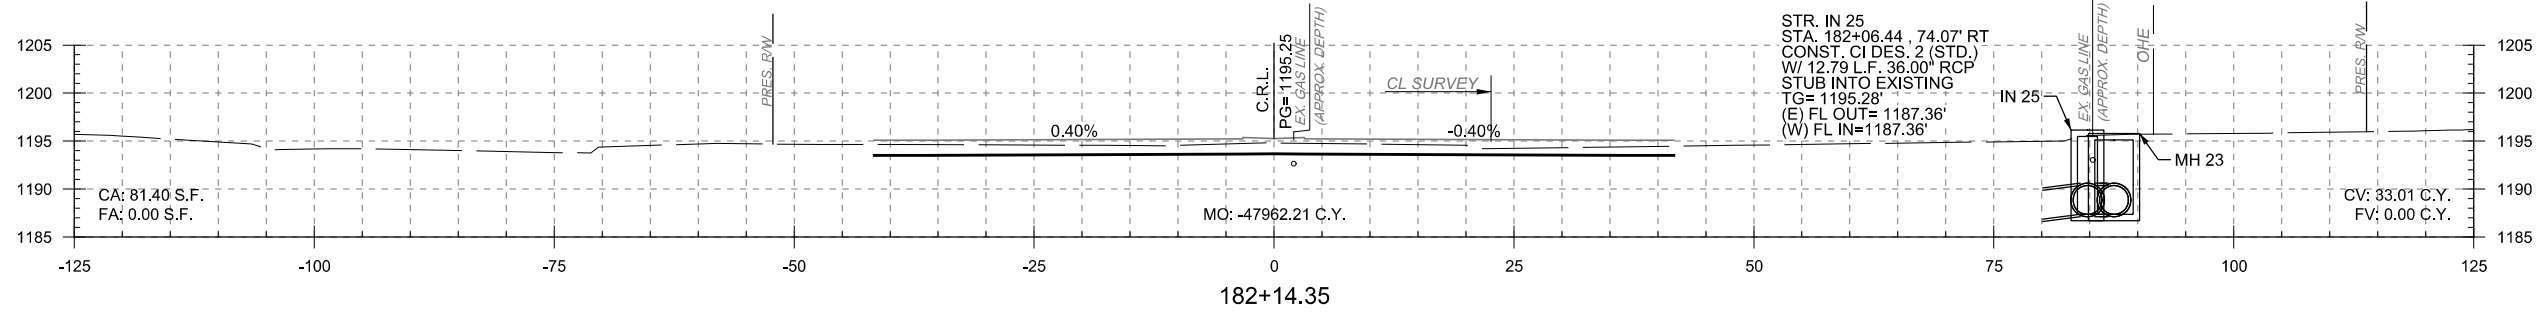


PRINT DATE: 8/11/2017 T:\1024-05\Drawings\Roadway\1024-05-XSec.dgn

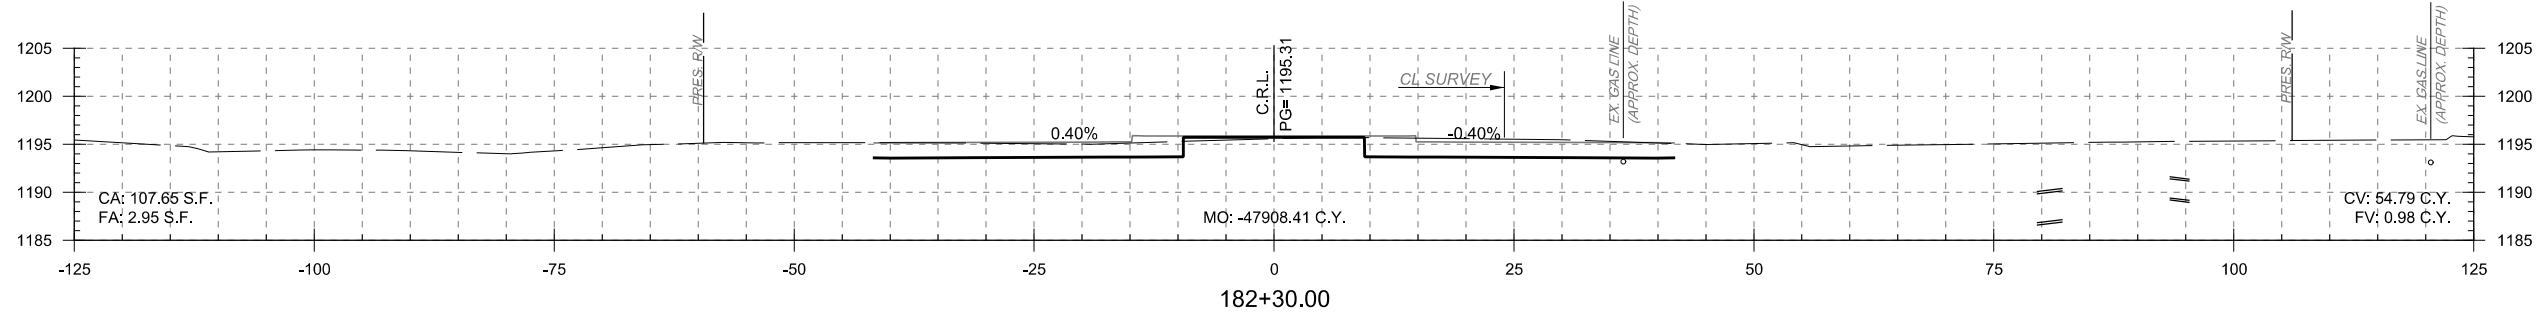

OKLAHOMA CITY BOULEVARD OKLAHOMA CO.

DESIGN	KBA	MMPC
DRAWN	ISFM	RWH
CHECKED	KBA	
APPROVED		
SQUAD	MacArthur	

OKLAHOMA DEPARTMENT OF TRANSPORTATION

MAINLINE CROSS SECTION
STA. 181+55.84 TO STA. 182+30.00

STATE JOB NO. 17428(88) SHEET NO. X15