
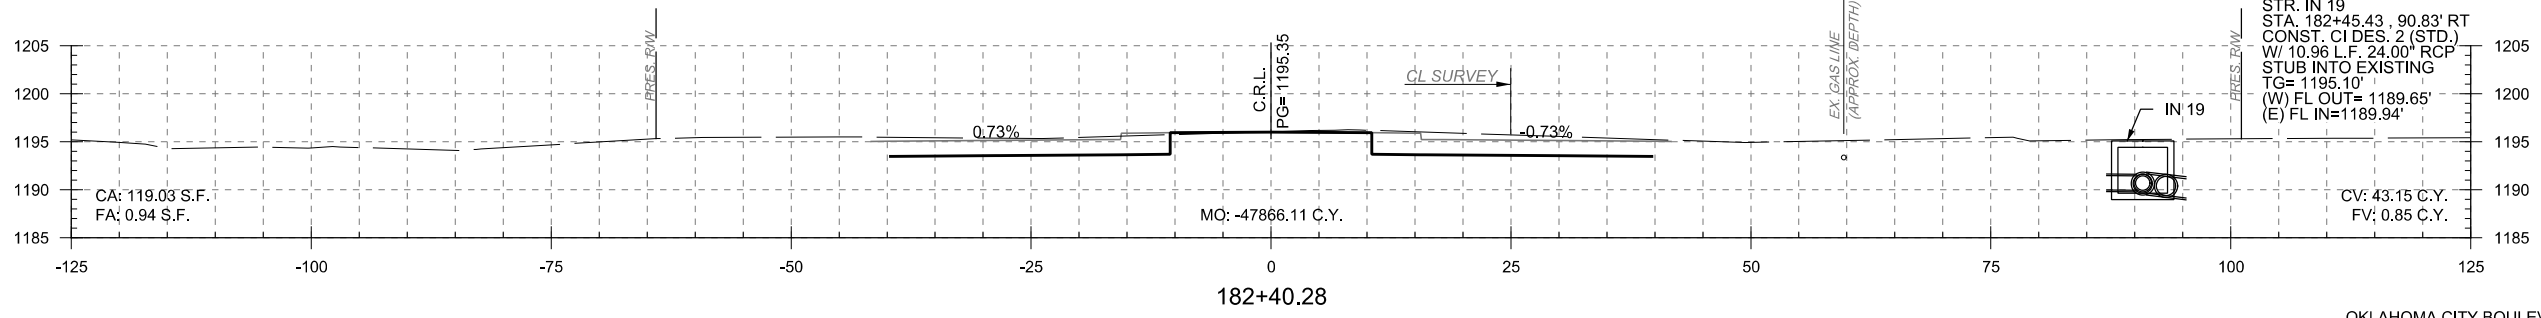
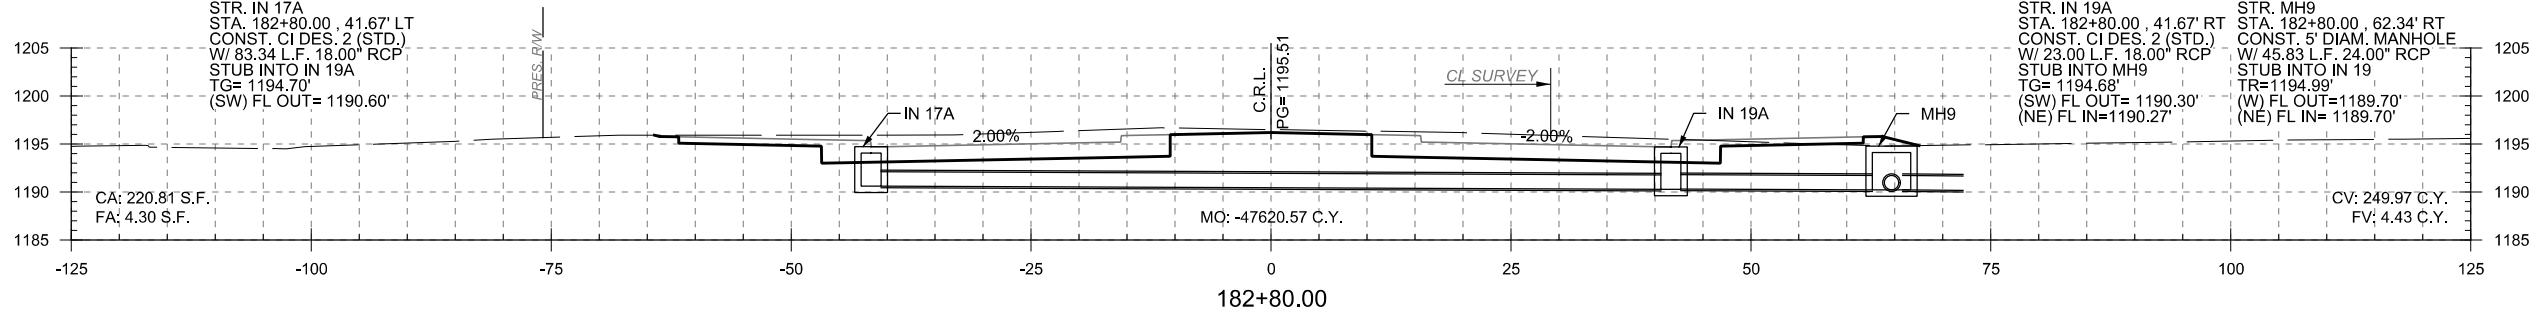
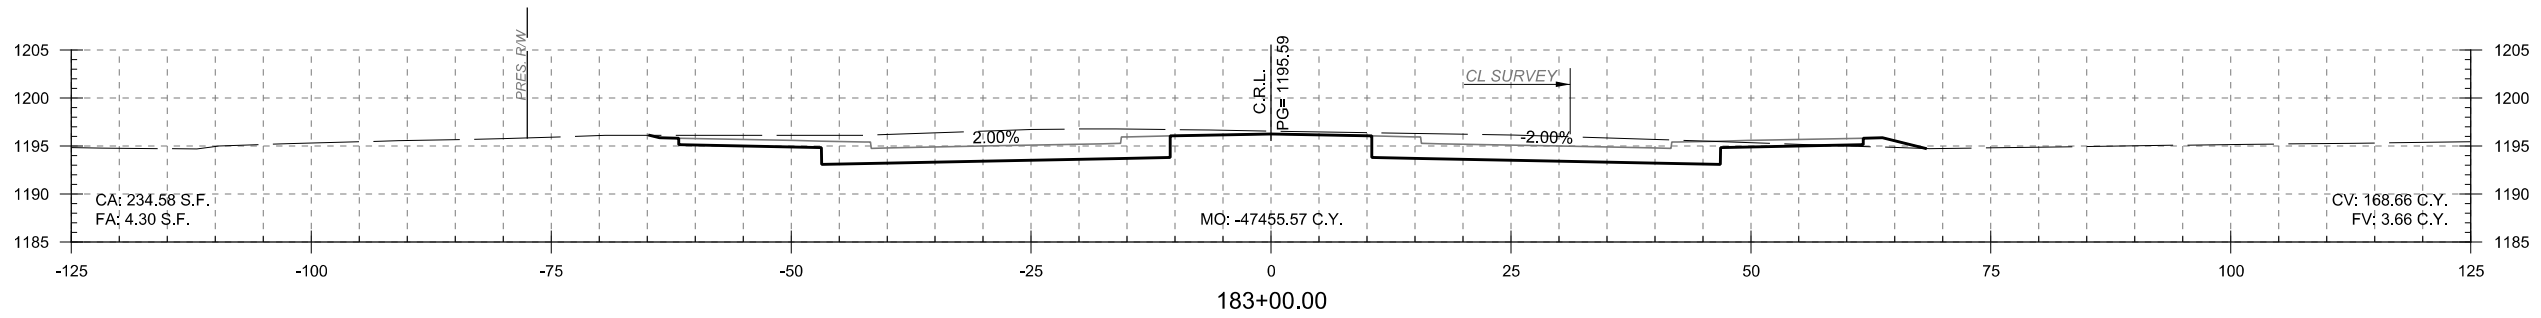
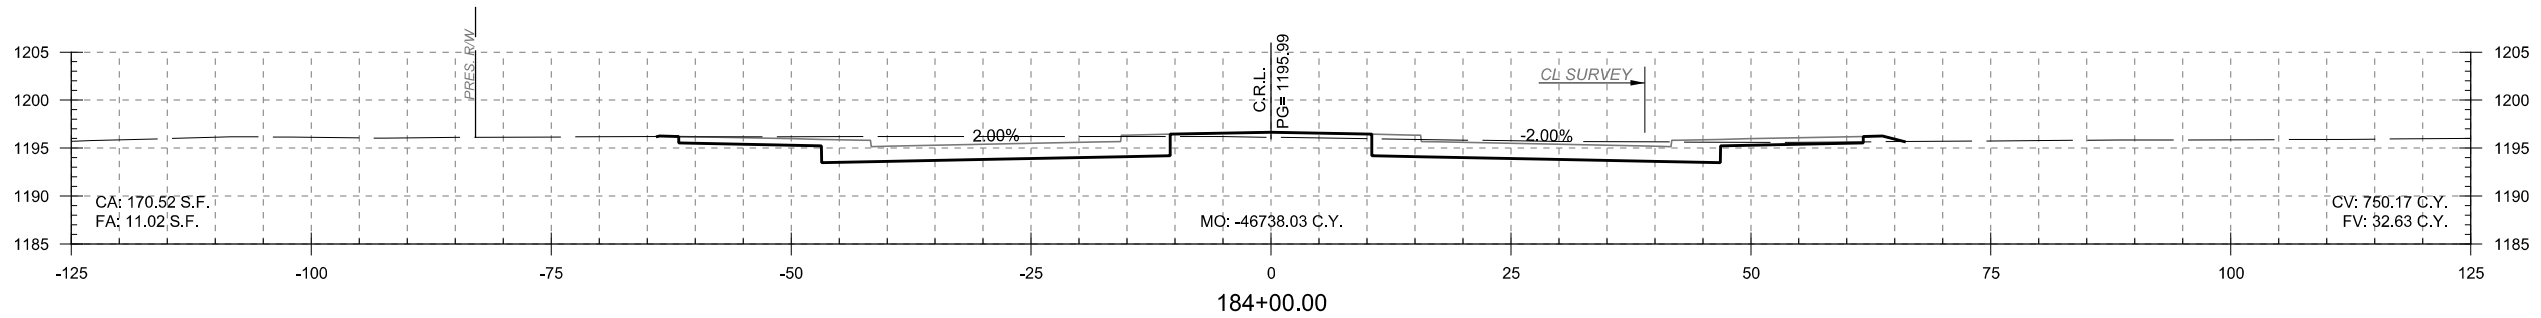


PRINT DATE: 8/11/2017 T:\1024\05\Drawings\Roadway\1024-05-XSec.dgn

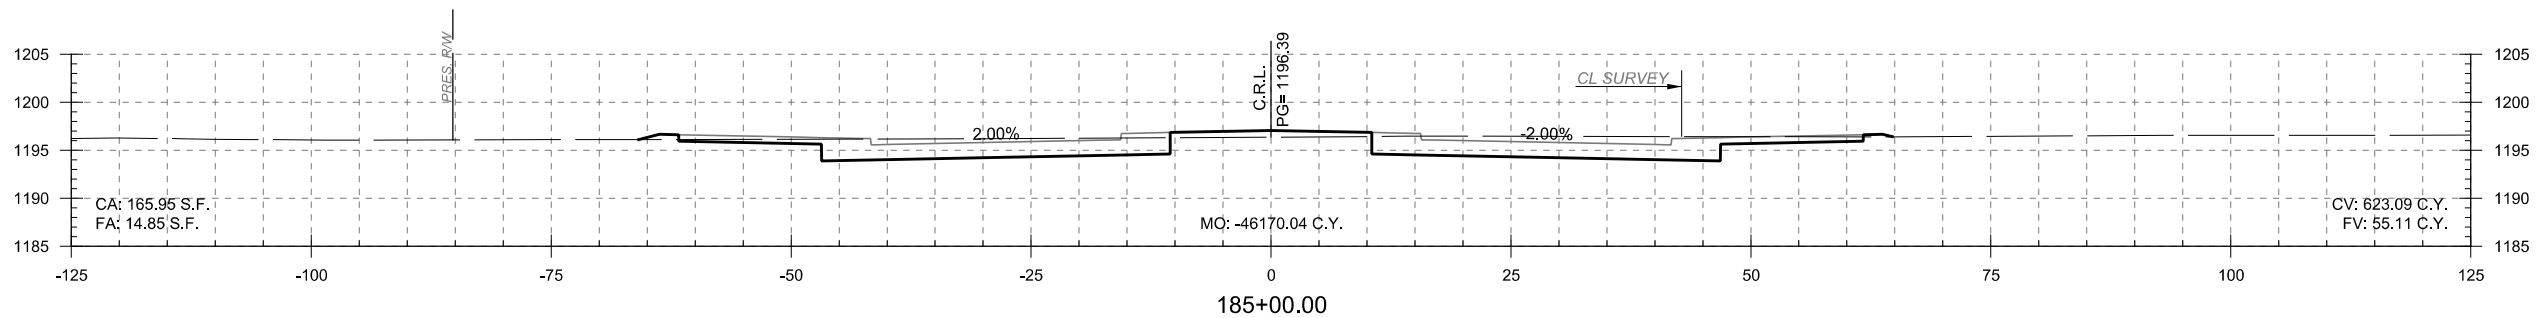

OKLAHOMA CITY BOULEVARD OKLAHOMA CO.

DESIGN	KBA	MMPC	OKLAHOMA DEPARTMENT OF TRANSPORTATION MAINLINE CROSS SECTION STA. 182+40.28 TO STA. 185+00.00 STATE JOB NO. 17428(88) SHEET NO. X16
DRAWN	ISFM	RWH	
CHECKED	KBA		
APPROVED			
SQUAD	MacArthur		