
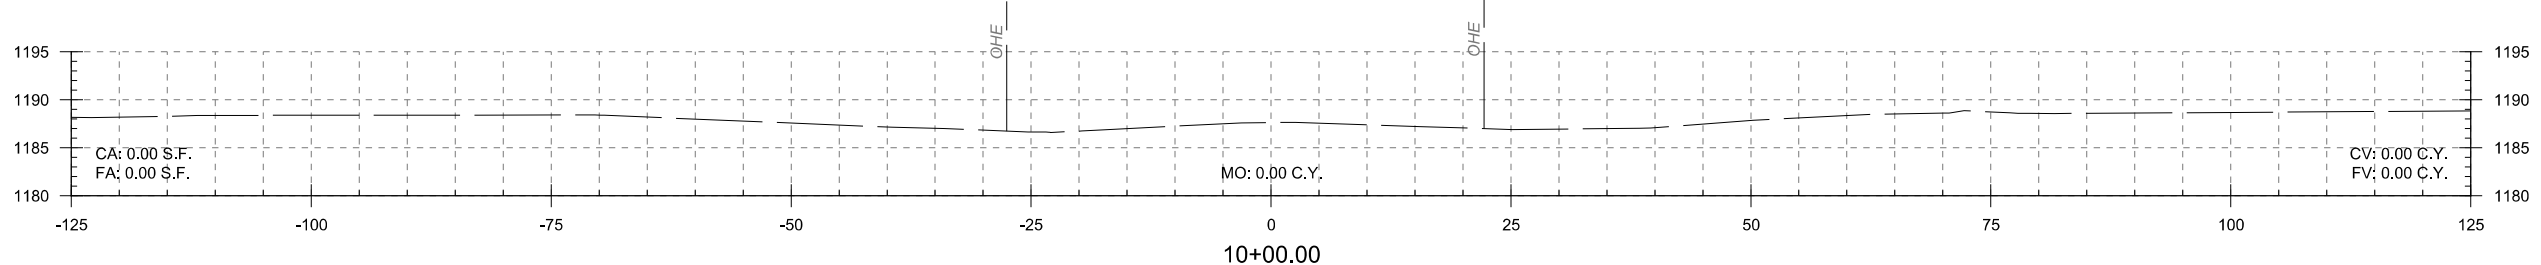
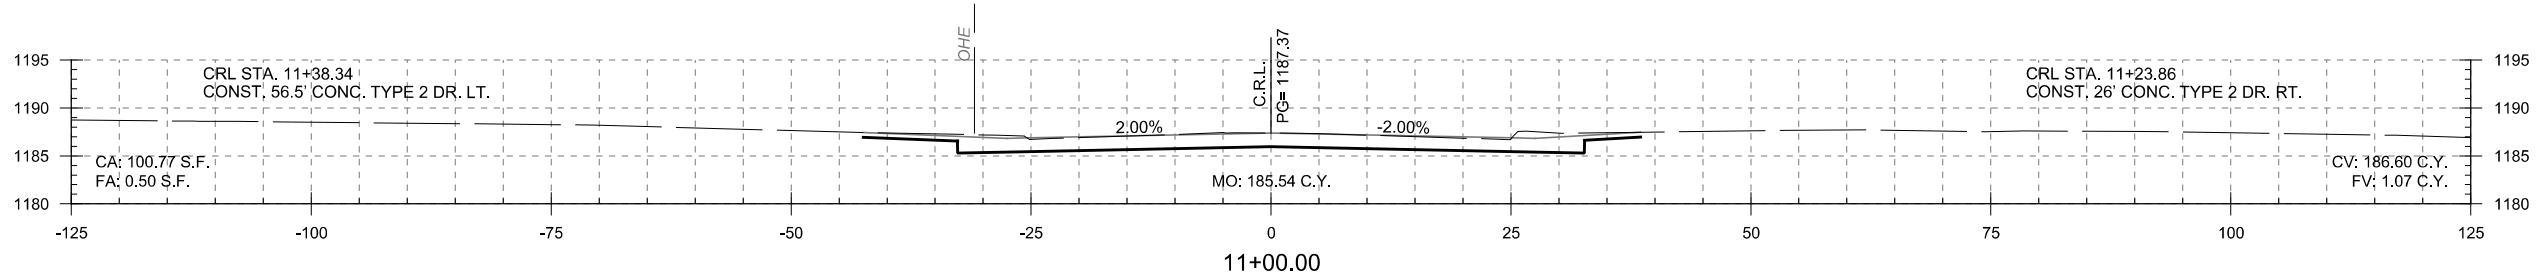
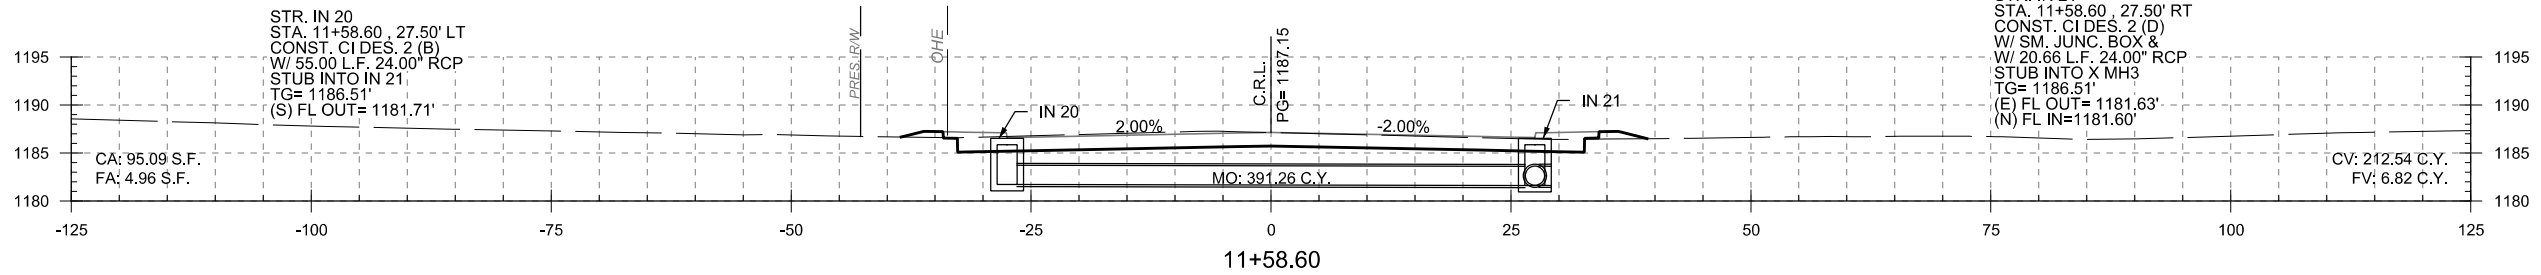
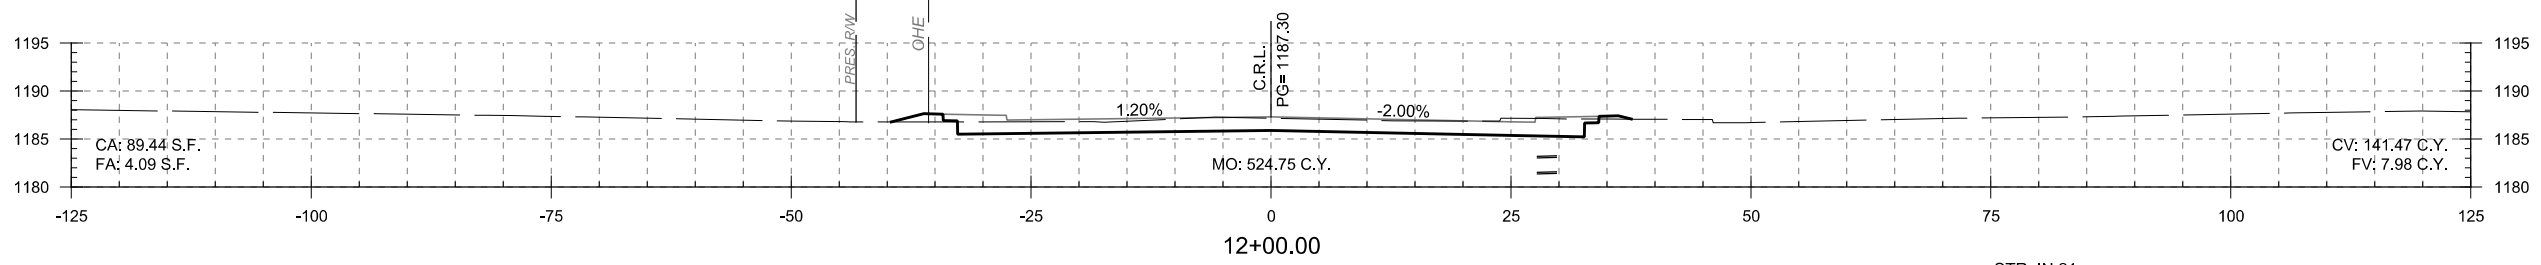
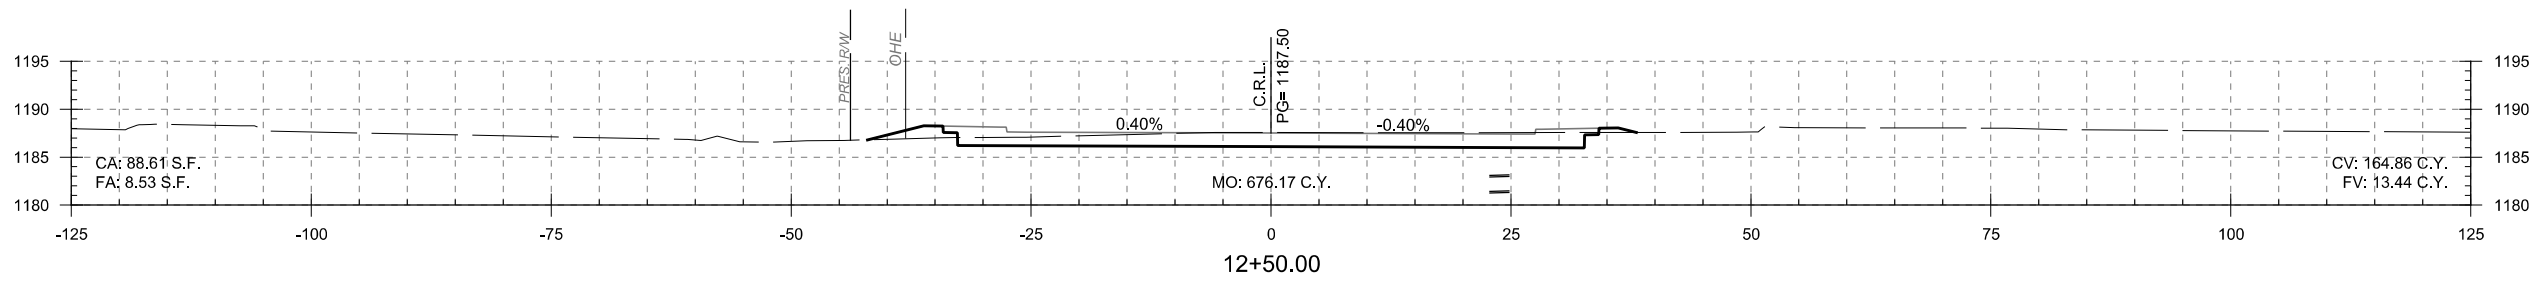


PRINT DATE: 8/11/2017 T:\1024-05\Drawings\Roadway\1024-05-X-sec.dgn

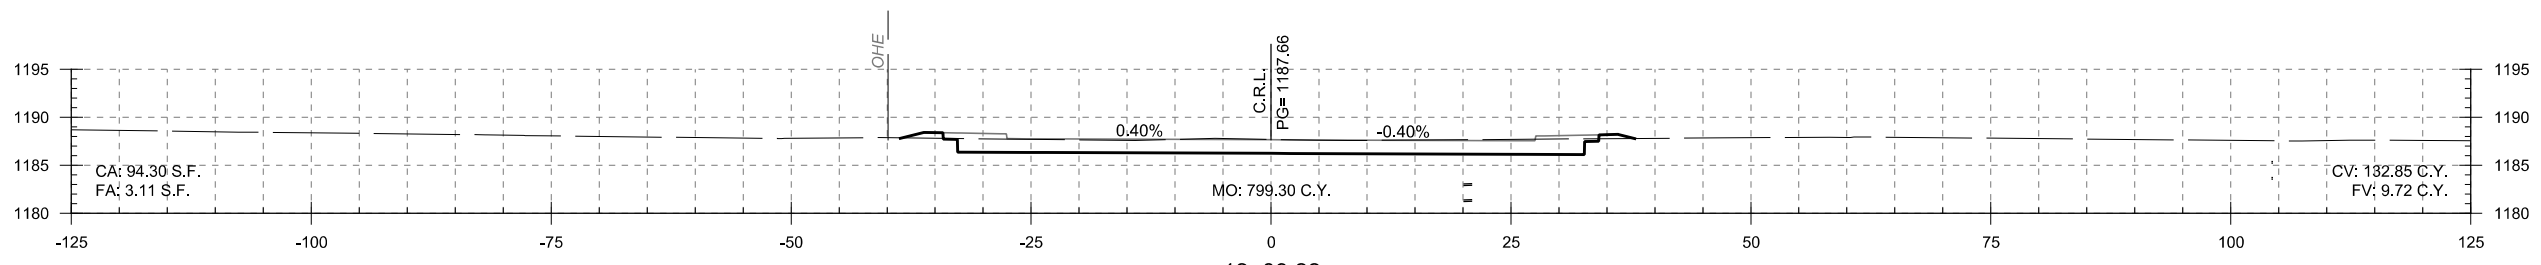

DESIGN	KBA	MMPC	OKLAHOMA CITY BOULEVARD OKLAHOMA CO. OKLAHOMA DEPARTMENT OF TRANSPORTATION RENO AVE. CROSS SECTION STA. 10+00.00 TO STA. 12+89.22 STATE JOB NO. 17428(88) SHEET NO. X18
DRAWN	ISFM	RWH	
CHECKED	KBA		
APPROVED			
SQUAD	MacArthur		