


T:\1024-05\Drawings\Roadway\1024-05-X-sec.dgn

PRINT DATE: 8/11/2017

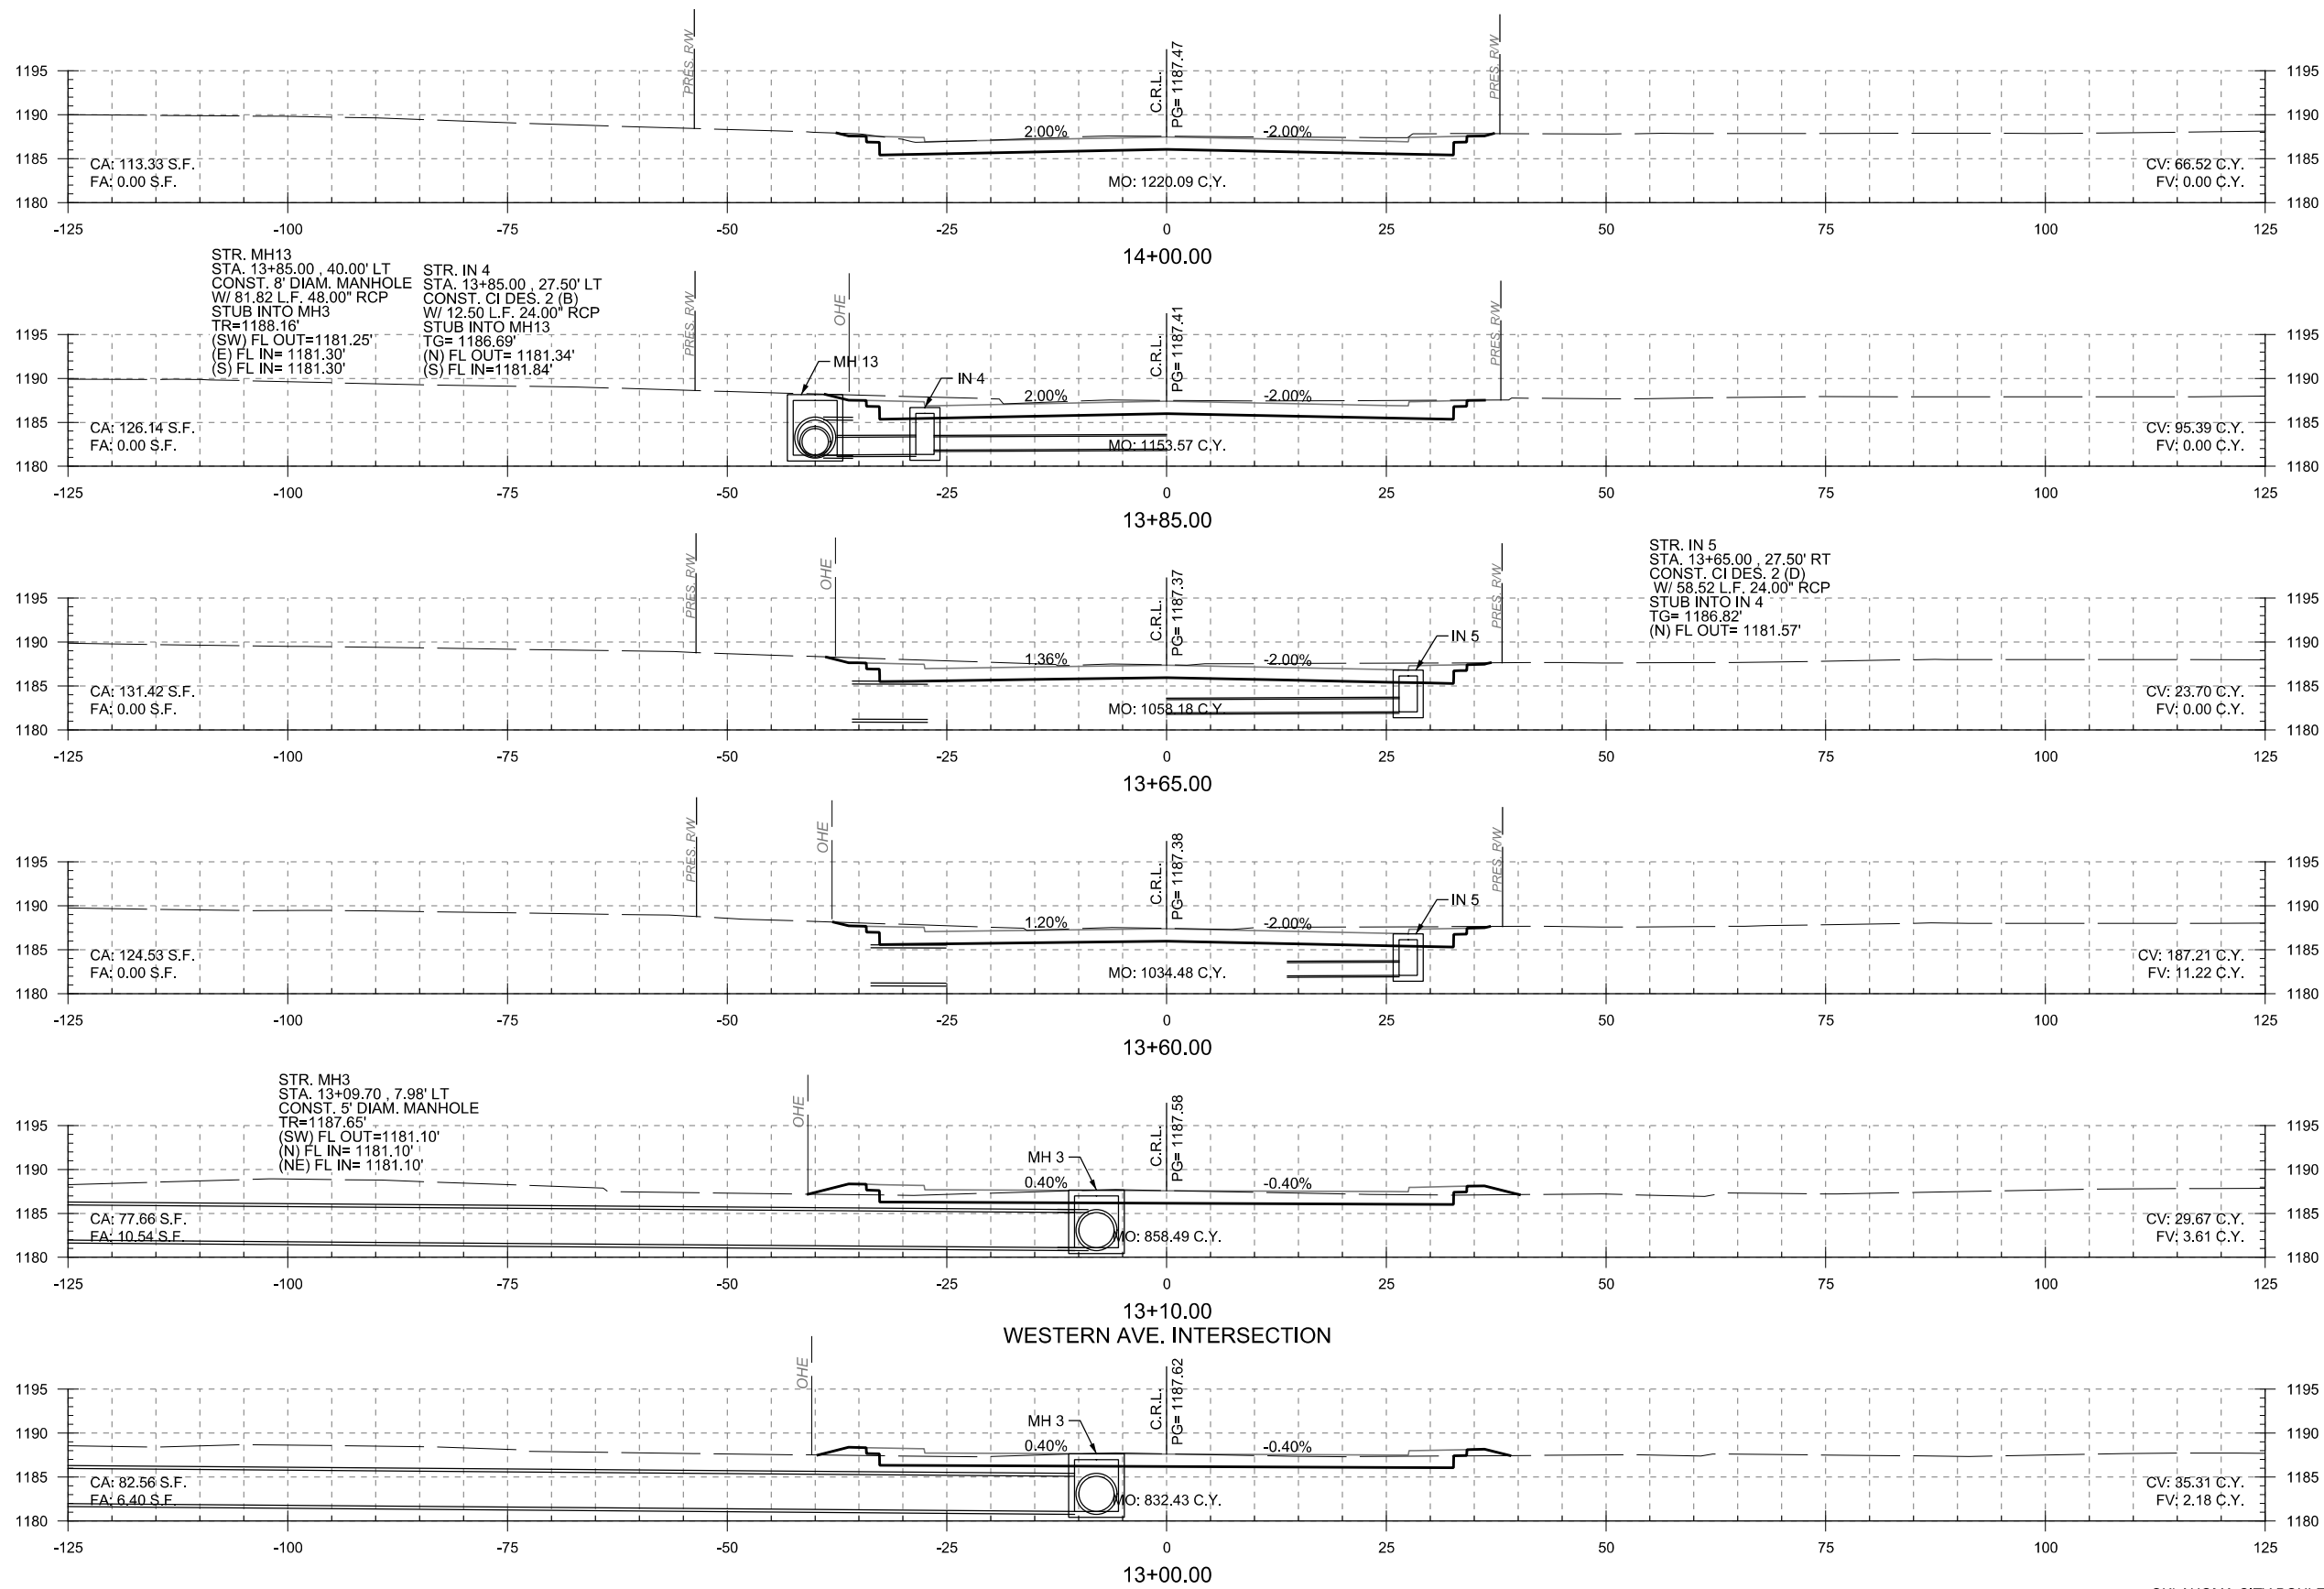

OKLAHOMA CITY BOULEVARD OKLAHOMA CO.

DESIGN	KBA	MMPC
DRAWN	ISFM	RWH
CHECKED	KBA	
APPROVED		
SQUAD	MacArthur	

OKLAHOMA DEPARTMENT OF TRANSPORTATION

RENO AVE. CROSS SECTION
 STA. 13+00.00 TO STA. 14+00.00

STATE JOB NO. 17428(88) SHEET NO. X19