
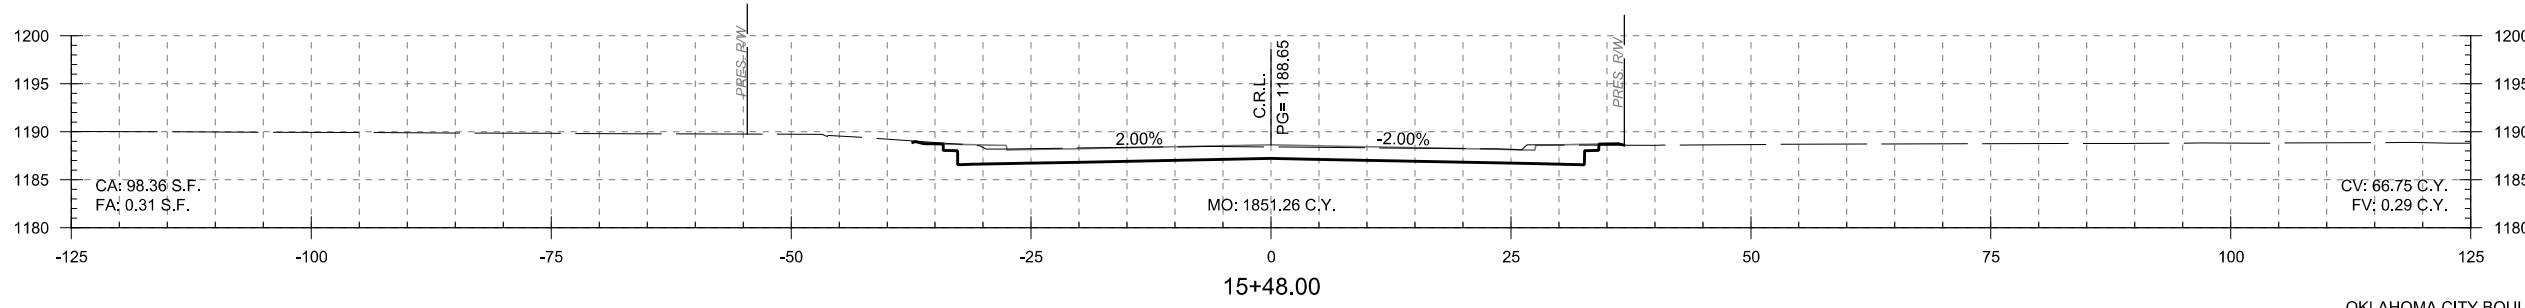
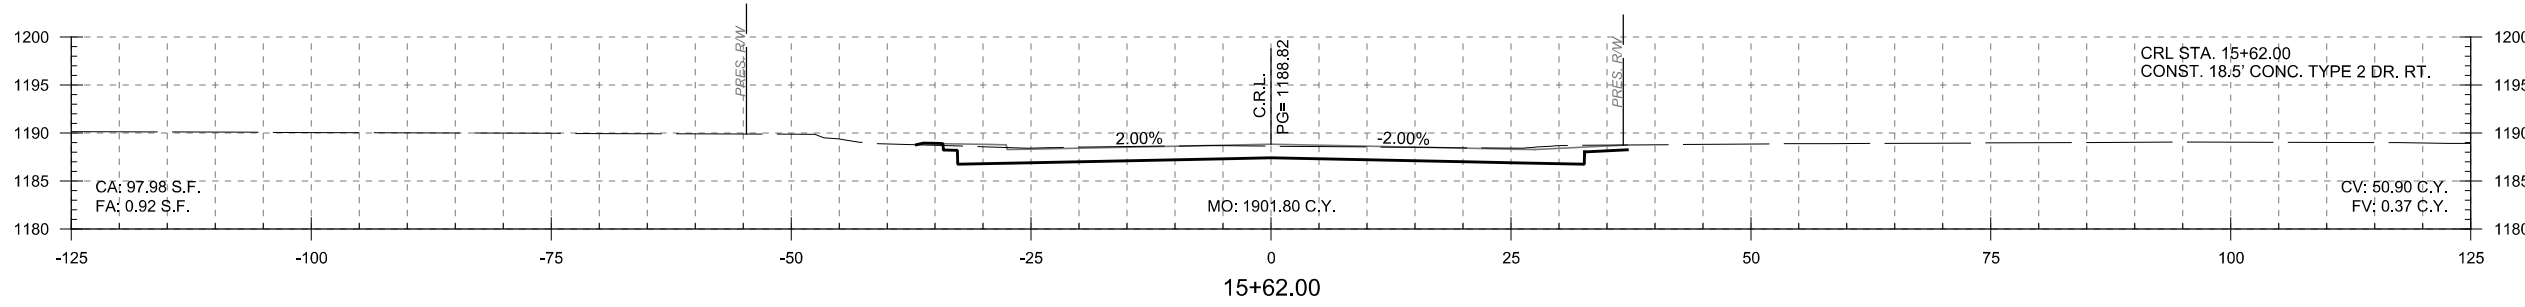
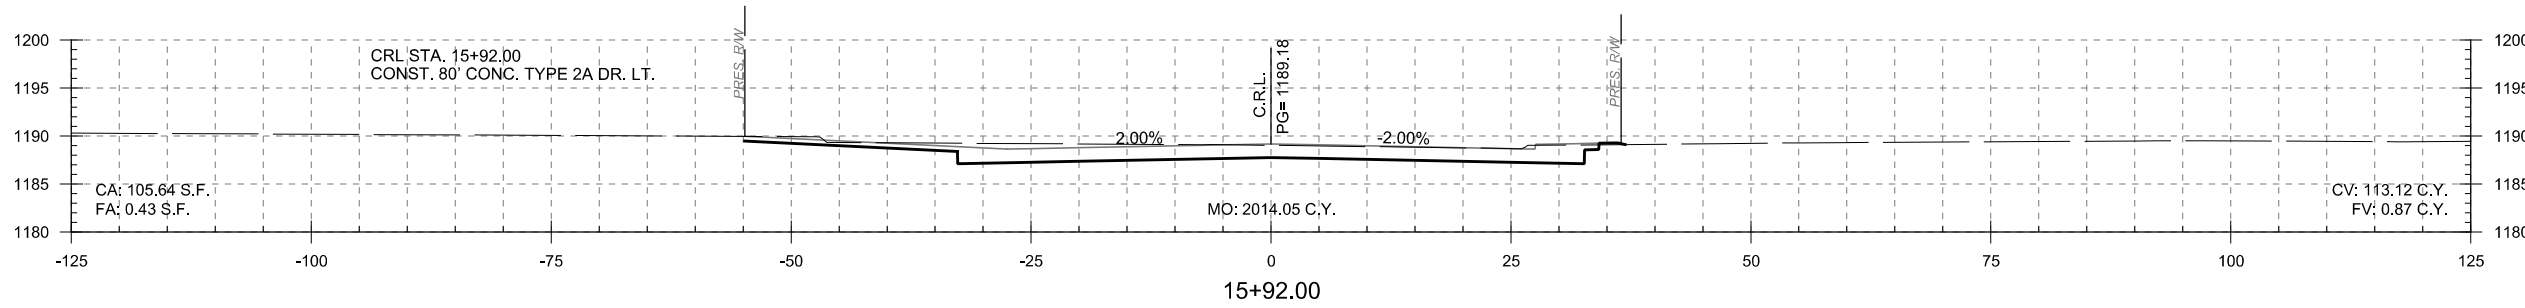
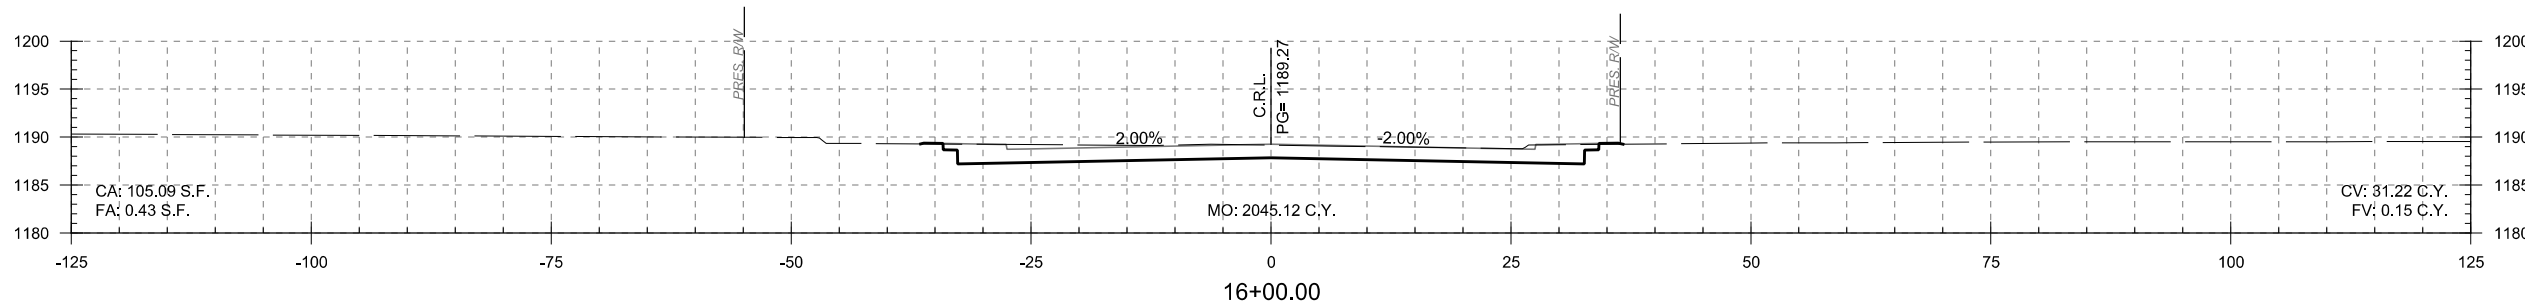


PRINT DATE: 8/11/2017 T:\1024-05\Drawings\Roadway\1024-05-XSec.dgn

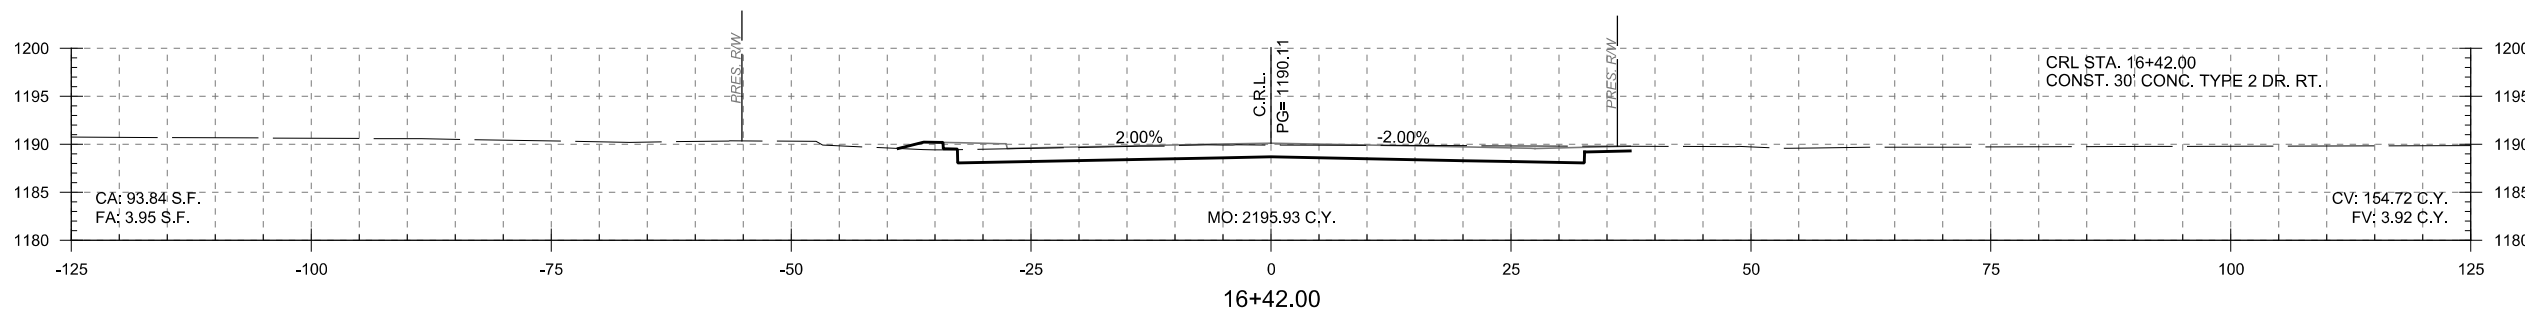

DESIGN			KBA	MMPC
DRAWN			ISFM	RWH
CHECKED			KBA	
APPROVED				
SQUAD			MacArthur	

OKLAHOMA CITY BOULEVARD OKLAHOMA CO.
OKLAHOMA DEPARTMENT OF TRANSPORTATION
RENO AVE. CROSS SECTION
STA. 15+48.00 TO STA. 16+42.00
 STATE JOB NO. 17428(88) SHEET NO. X21