
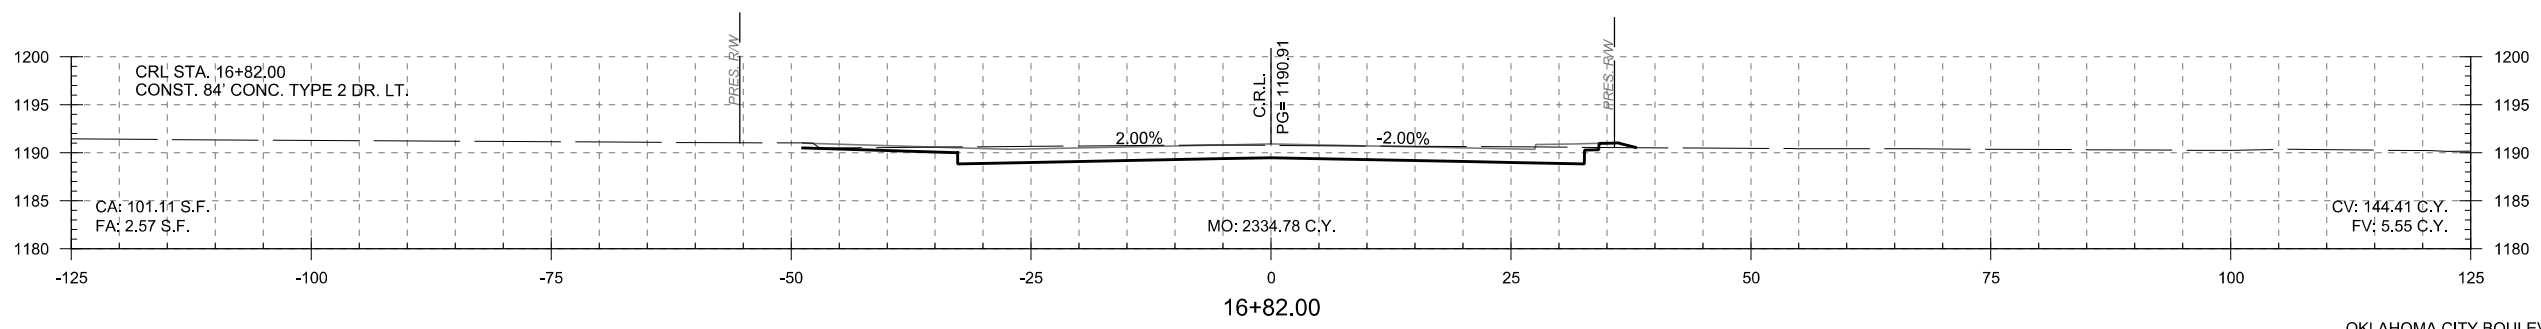
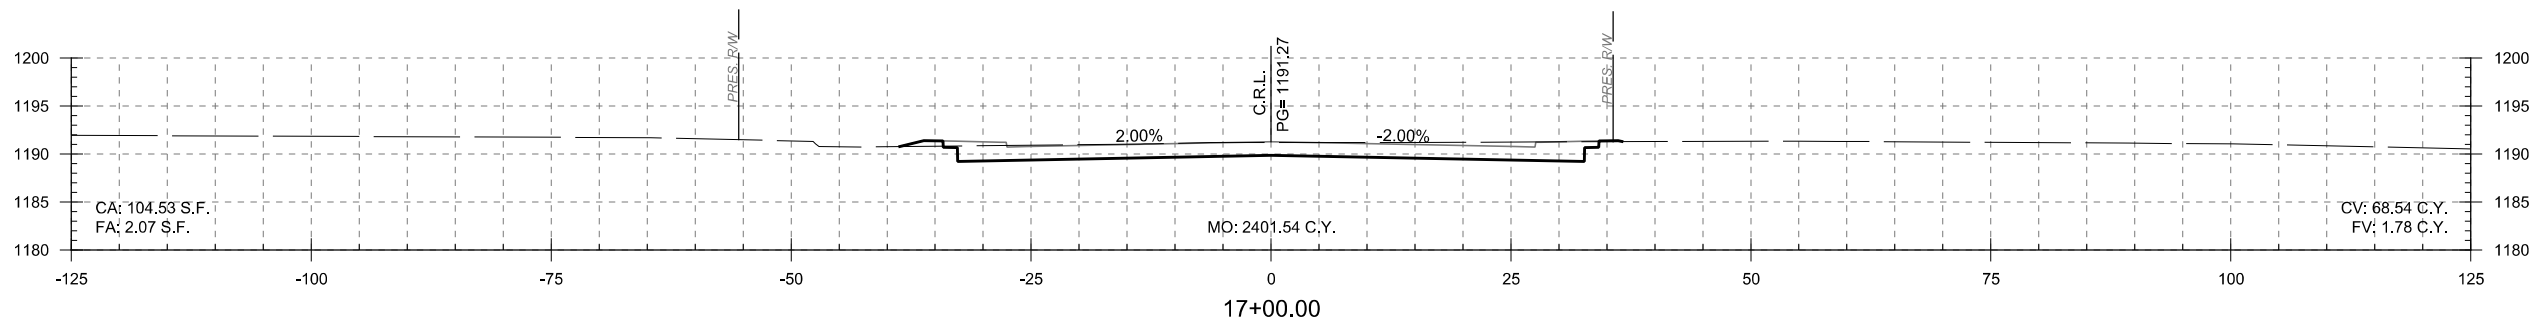
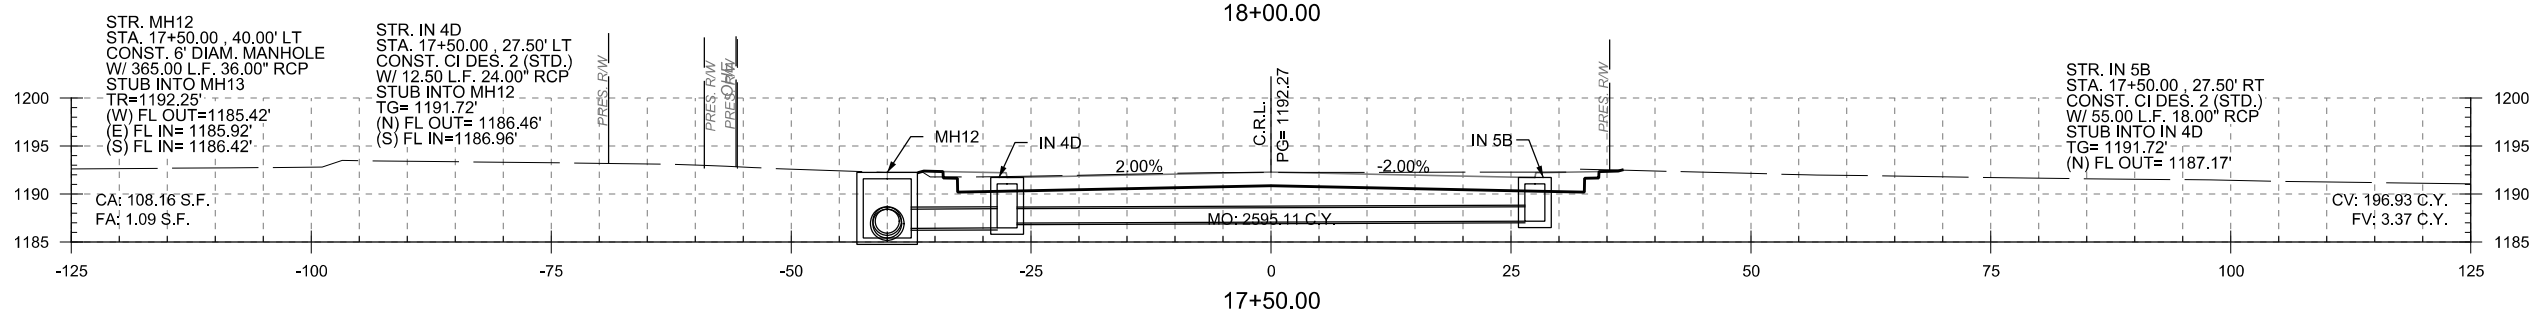
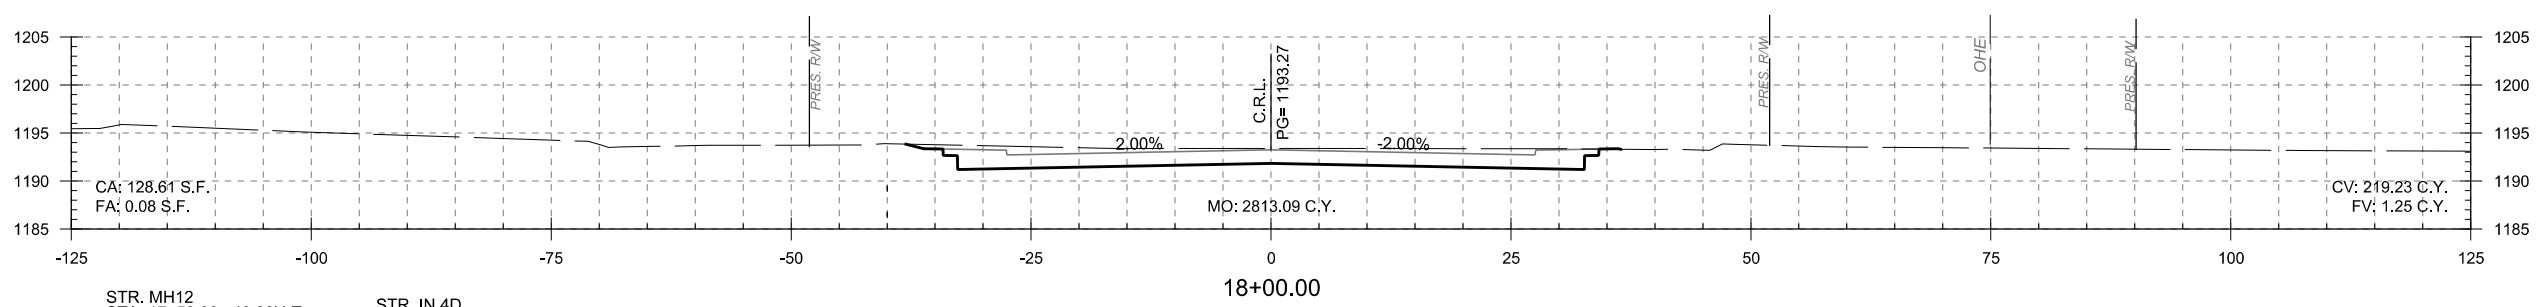


PRINT DATE: 8/11/2017 T:\1024-05\Drawings\Roadway\1024-05-XSec.dgn

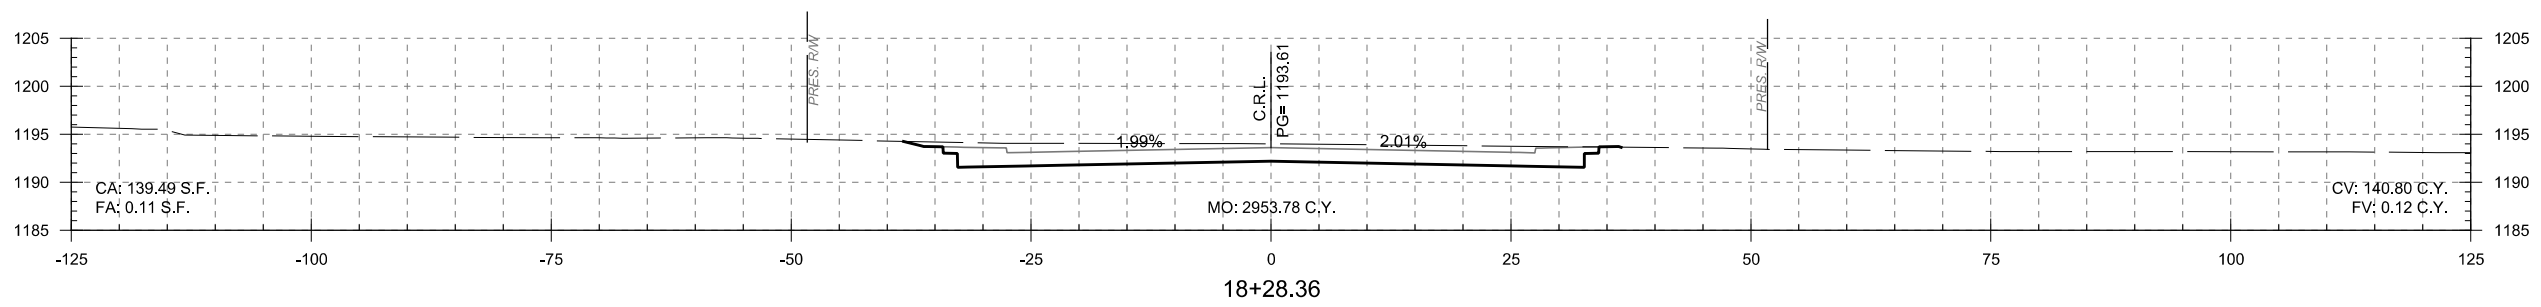

OKLAHOMA CITY BOULEVARD			OKLAHOMA CO.
DESIGN	KBA	MMPC	<b>OKLAHOMA DEPARTMENT OF TRANSPORTATION</b>  <b>RENO AVE. CROSS SECTION</b> <b>STA. 16+82.00 TO STA. 18+28.36</b>  STATE JOB NO. 17428(88) SHEET NO. X22
DRAWN	ISFM	RWH	
CHECKED	KBA		
APPROVED			
SQUAD	MacArthur		