

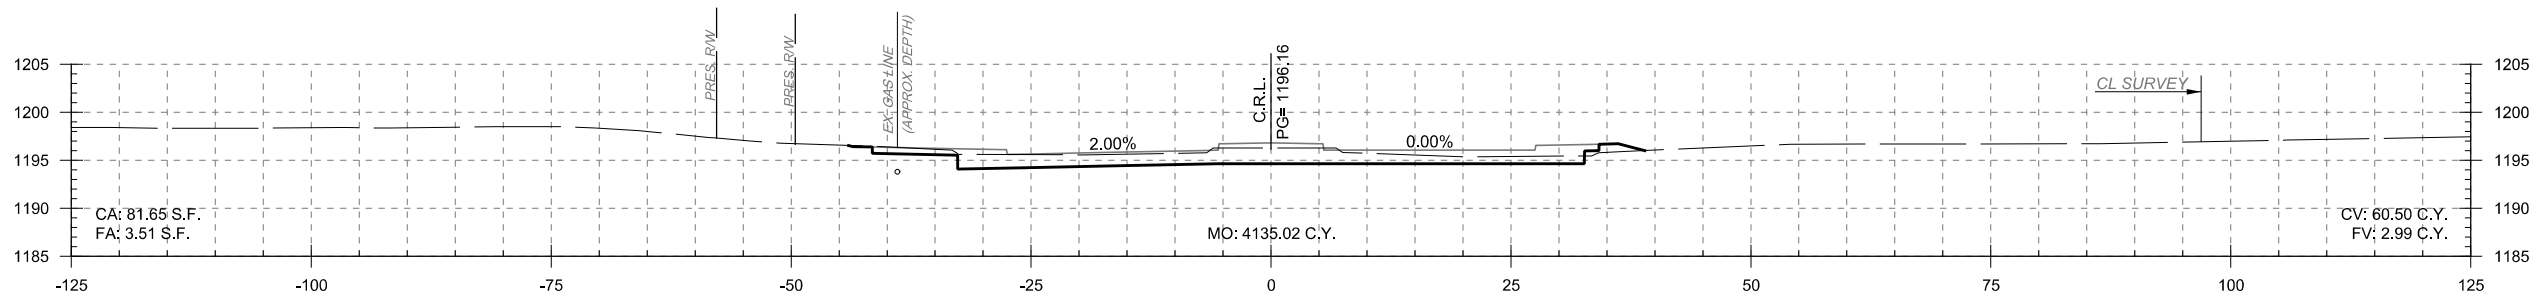





PRINT DATE: 8/11/2017 T:\1024-05\Drawings\Roadway\1024-05-XSec.dgn

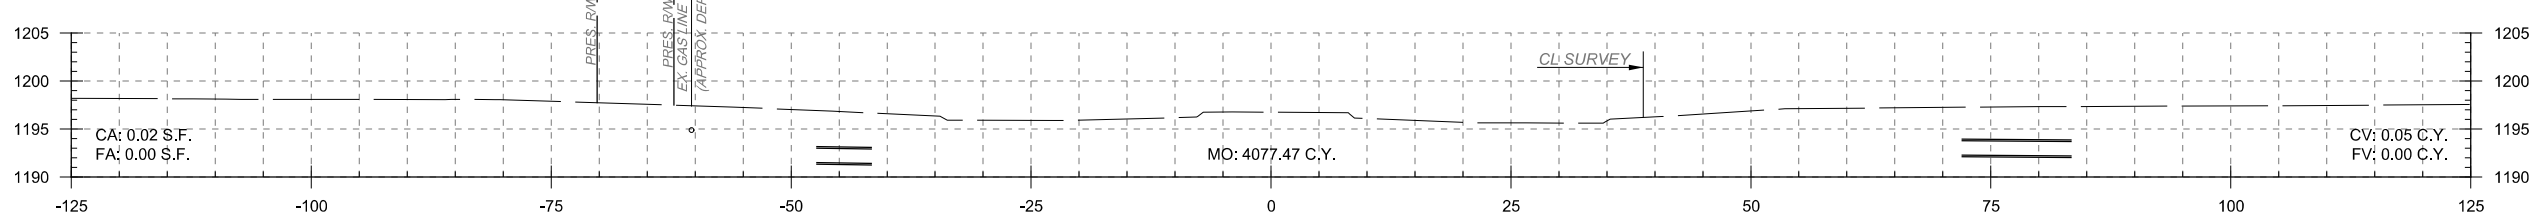

STR. IN 6C
 STA. 23+60.00, 27.50' LT
 CONST. CI DES. 2 (STD.)
 W/ SM. JUNC. BOX &
 W/ 184.00 L.F. 24.00" RCP
 STUB INTO IN 6
 TG= 1195.77'
 (E) FL OUT= 1190.74'
 (W) FL IN= 1191.24'

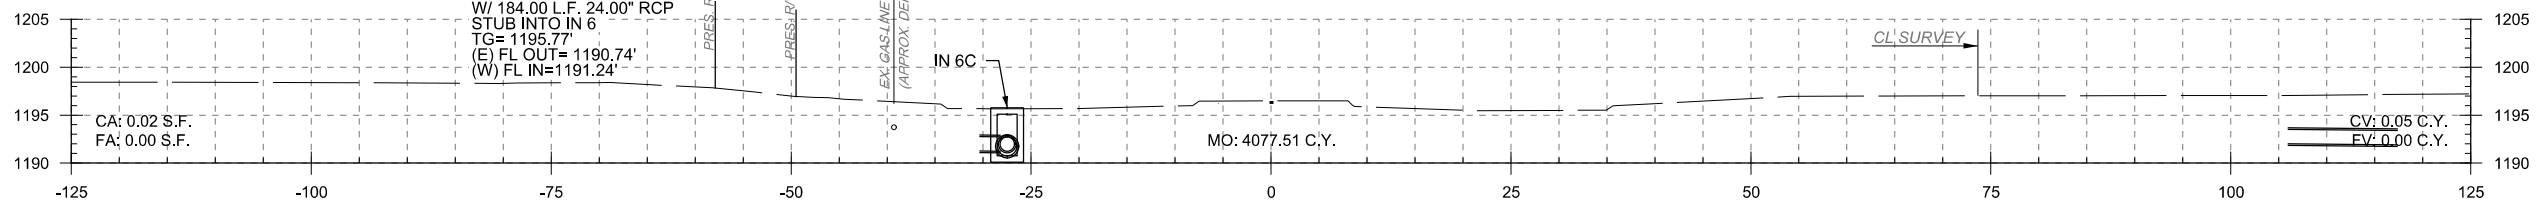

OKLAHOMA CITY BLVD. INTERSECTION
 23+00.00

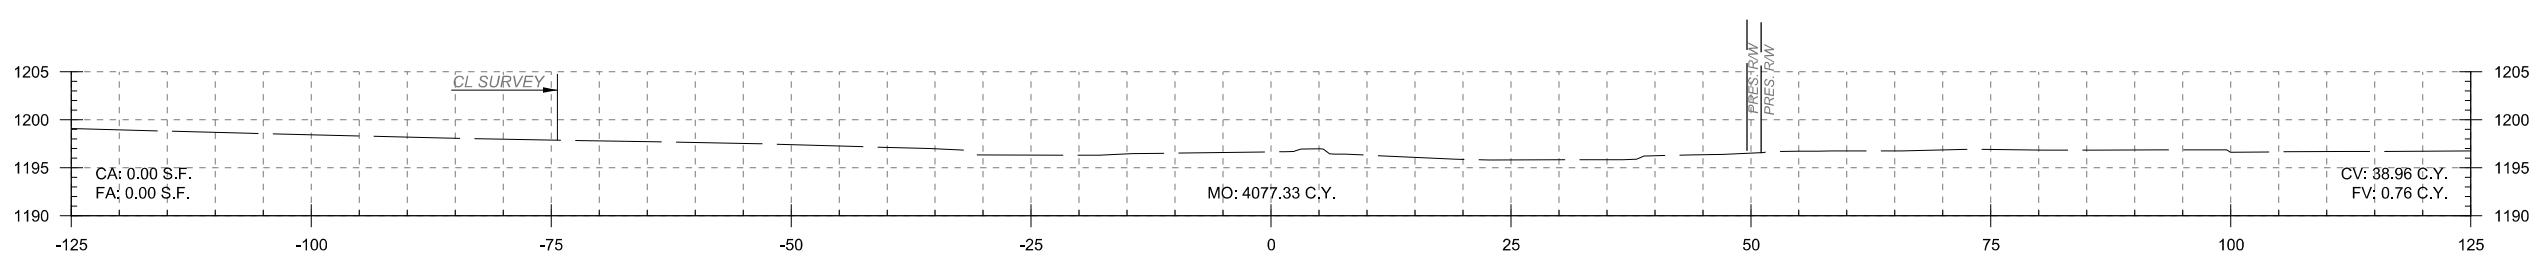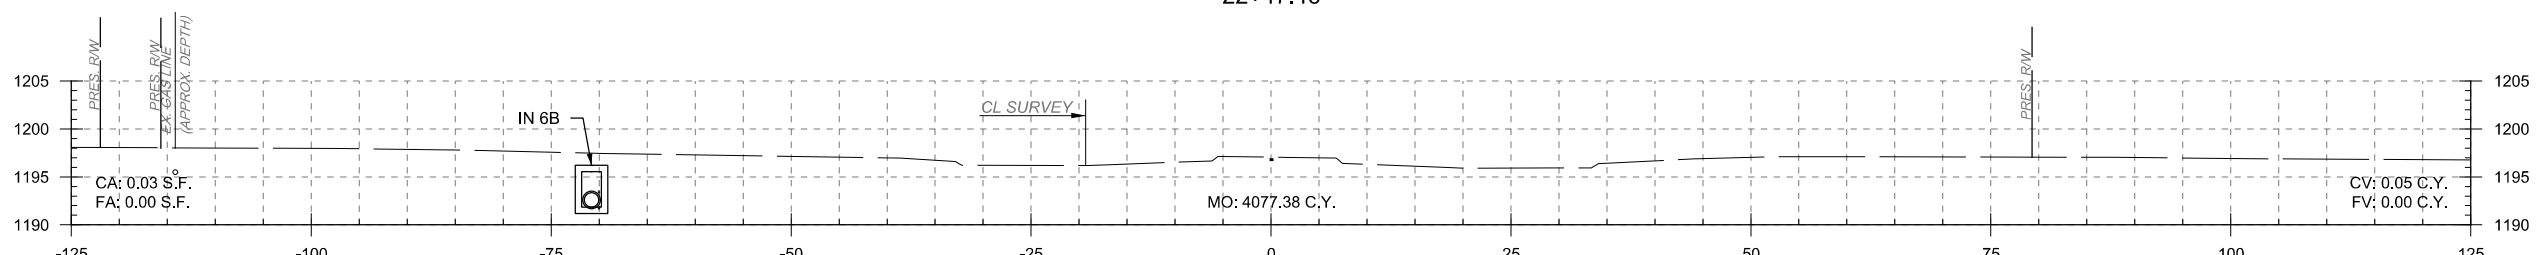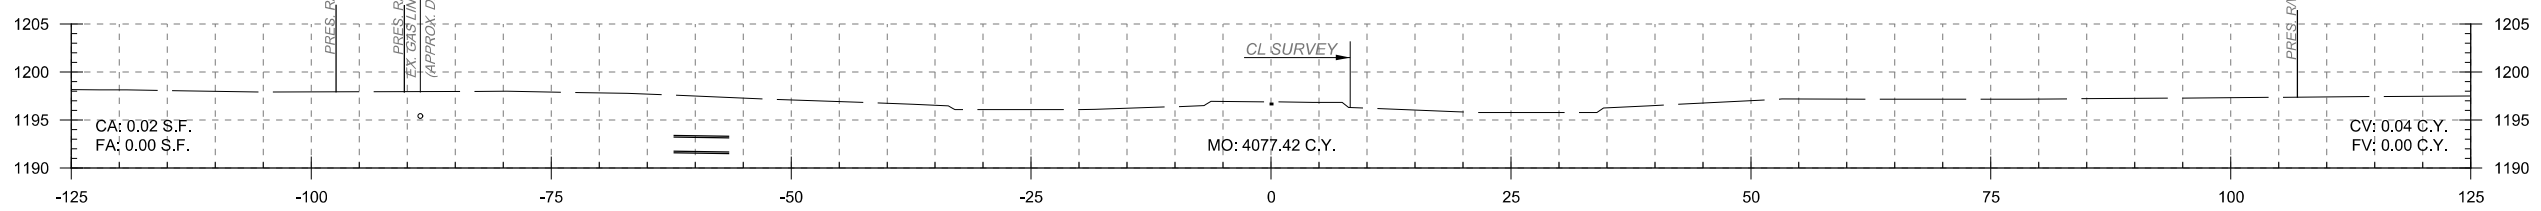

OKLAHOMA CITY BOULEVARD			OKLAHOMA CO.
DESIGN	KBA	MMPC	OKLAHOMA DEPARTMENT OF TRANSPORTATION RENO AVE. CROSS SECTION STA. 21+00.00 TO STA. 24+00.00 STATE JOB NO. 17428(88) SHEET NO. X24
DRAWN	ISFM	RWH	
CHECKED	KBA		
APPROVED			
SQUAD	MacArthur		