
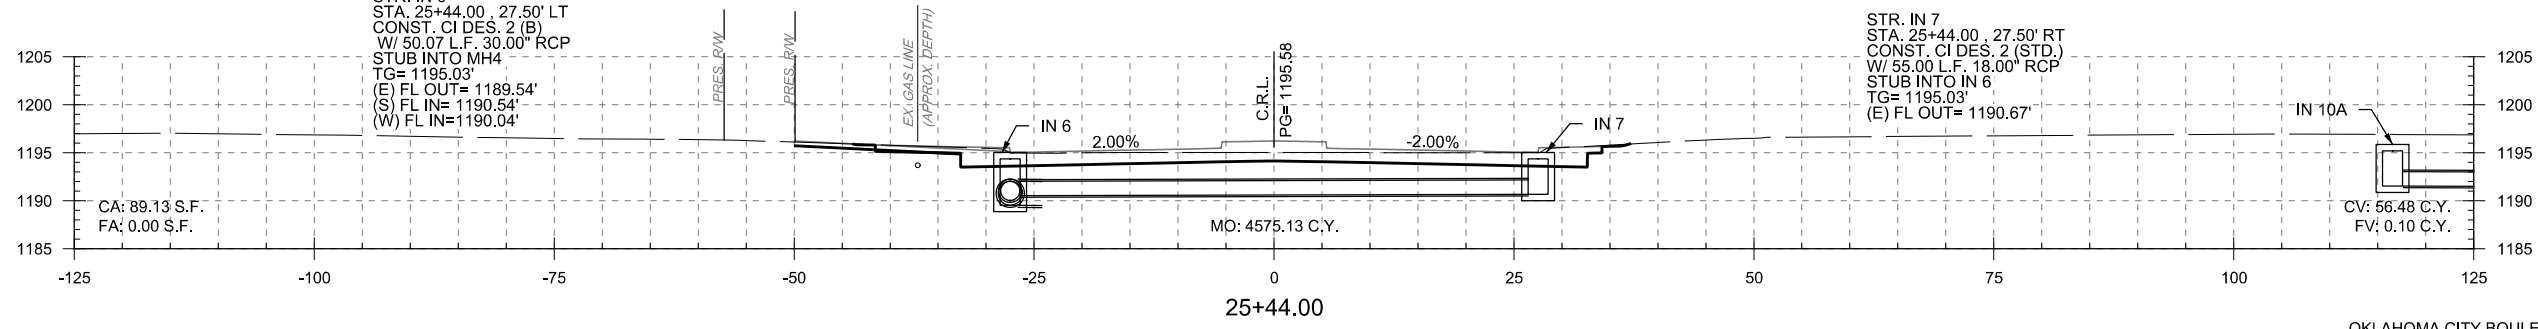
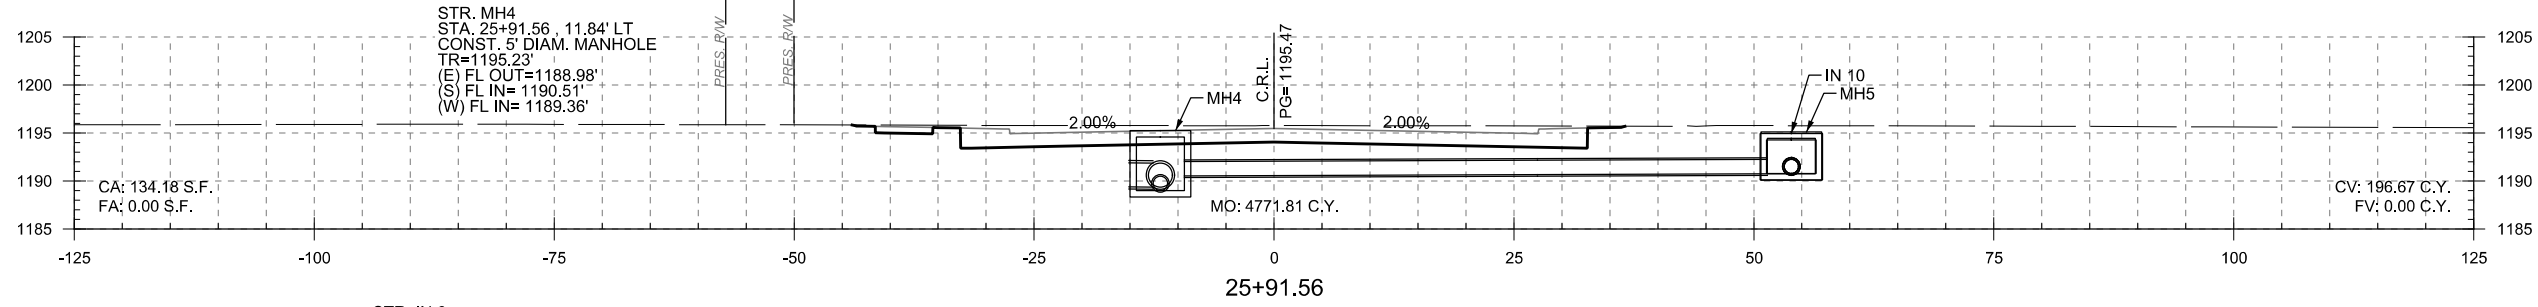
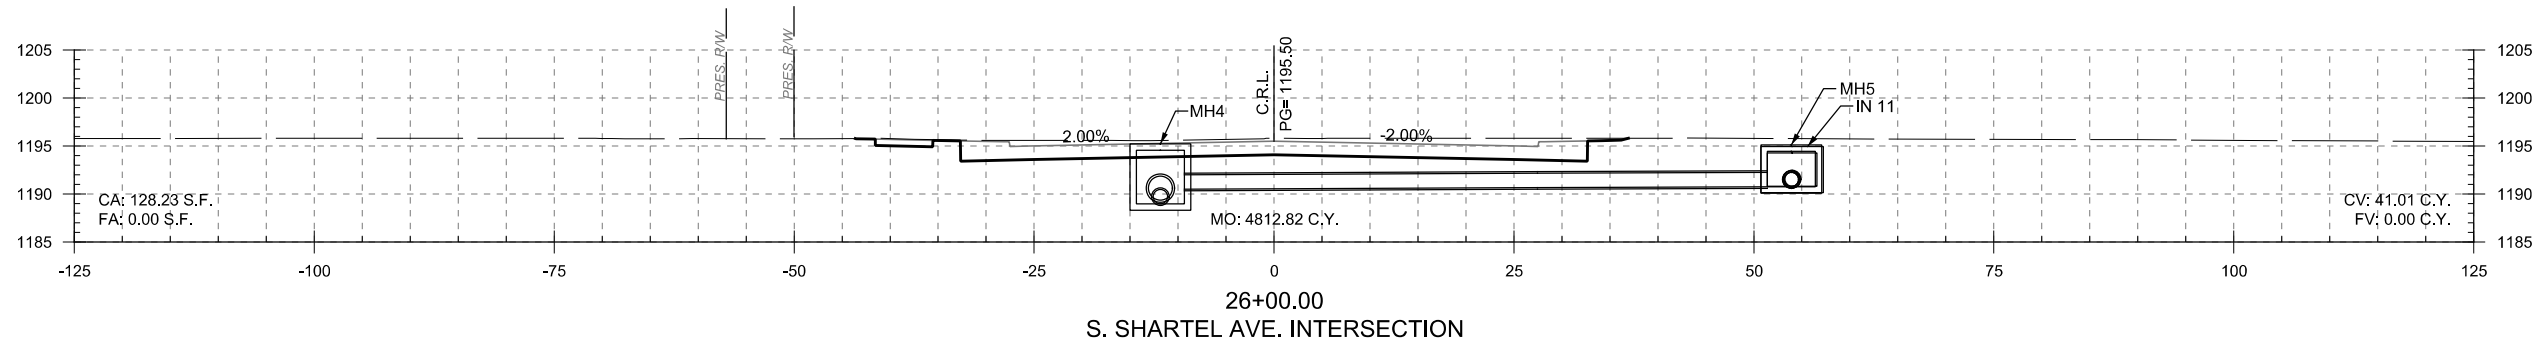
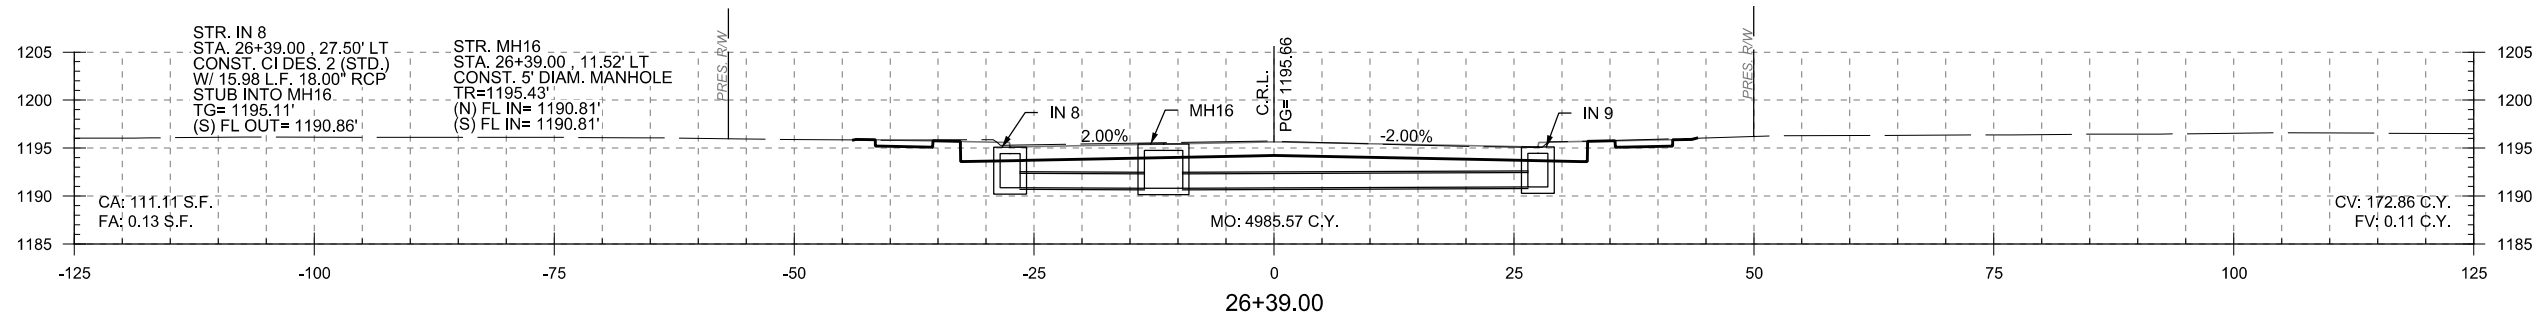


PRINT DATE: 8/11/2017 T:\1024-05\Drawings\Roadway\1024-05-XSec.dgn

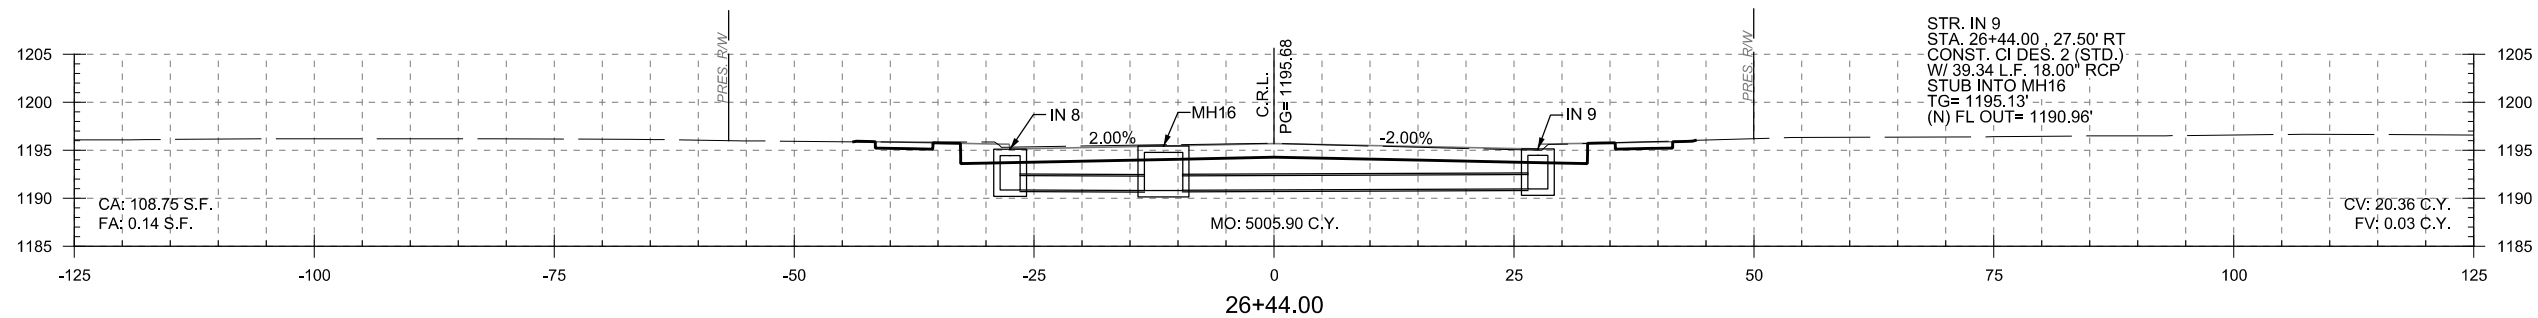

| | | | |
|-------------------------|-----------|------|--|
| OKLAHOMA CITY BOULEVARD | | | OKLAHOMA CO. |
| DESIGN | KBA | MMPC | OKLAHOMA DEPARTMENT OF TRANSPORTATION RENO AVE. CROSS SECTION STA.25+44.00 TO STA.26+44.00 STATE JOB NO. 17428(88) SHEET NO. X26 |
| DRAWN | ISFM | RWH | |
| CHECKED | KBA | | |
| APPROVED | | | |
| SQUAD | MacArthur | | |