


PRINT DATE: 8/11/2017 T:\1024-05\Drawings\Roadway\1024-05-X-sec.dgn

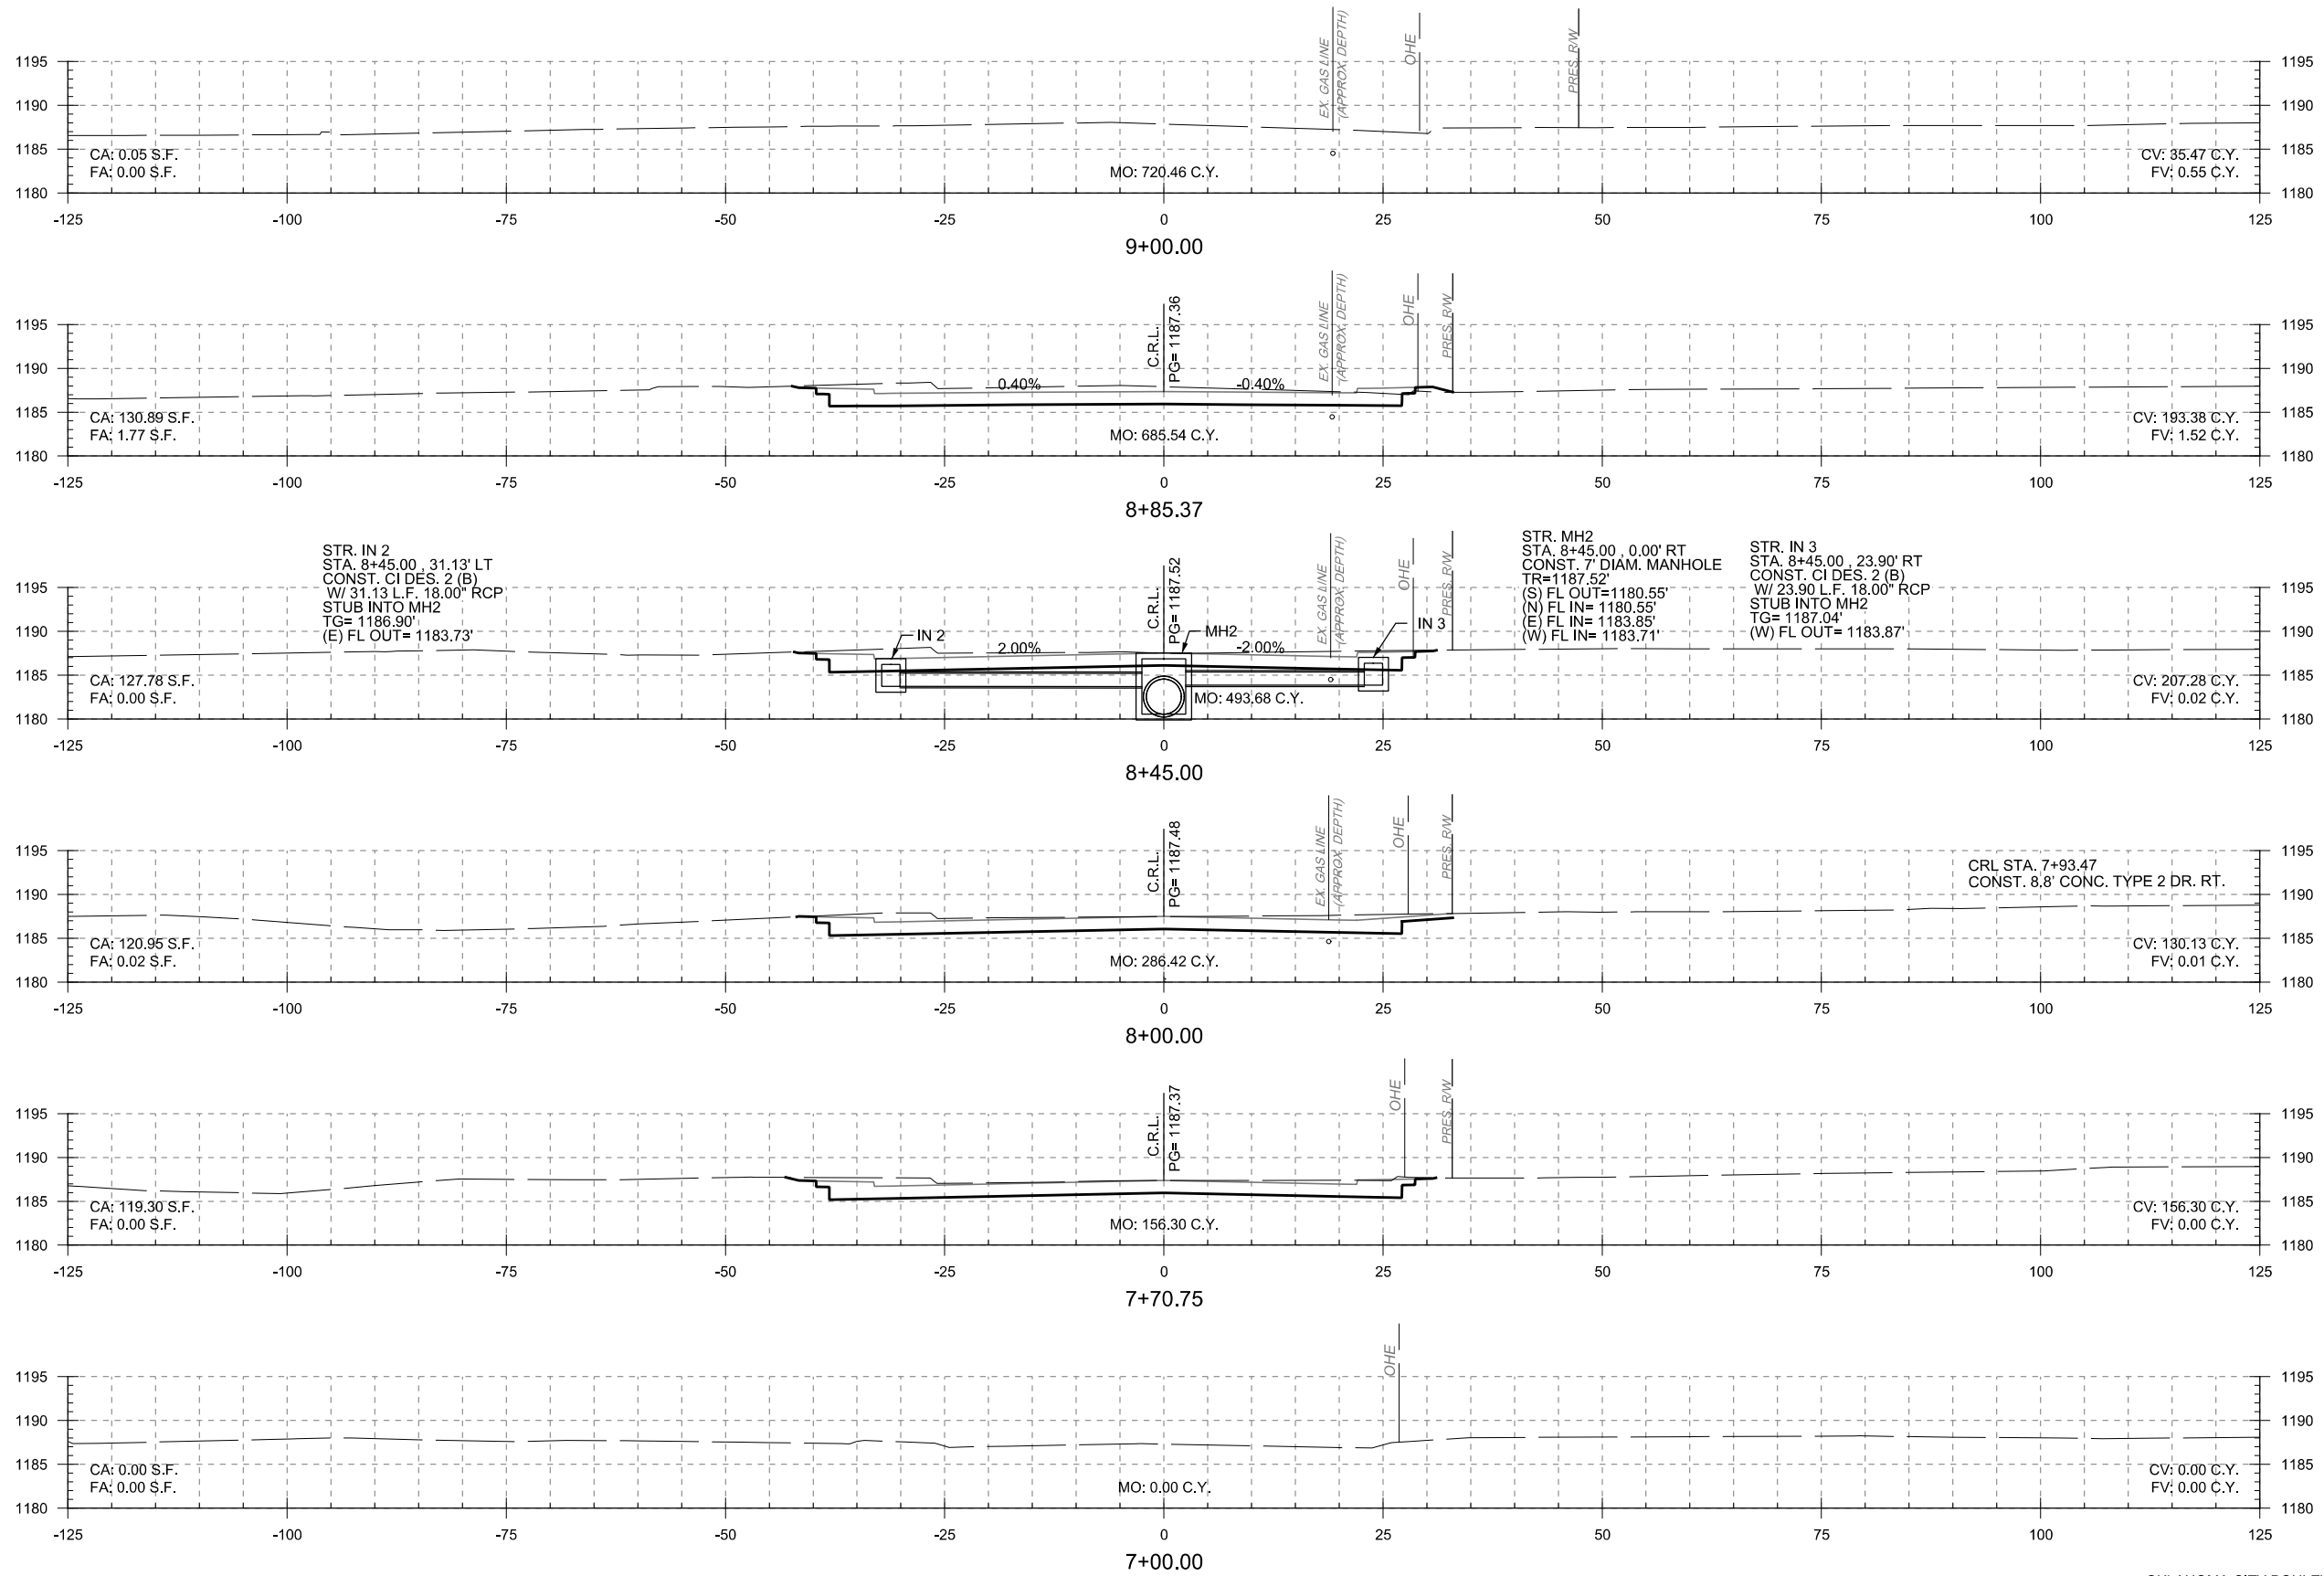

OKLAHOMA CITY BOULEVARD			OKLAHOMA CO.
DESIGN	KBA	MMPC	OKLAHOMA DEPARTMENT OF TRANSPORTATION WESTERN / CLASSEN CROSS SECTIONS STA. 7+00.00 TO STA. 9+00.00 STATE JOB NO. 17428(88) SHEET NO. X31
DRAWN	ISFM	RWH	
CHECKED	KBA		
APPROVED			
SQUAD	MacArthur		