
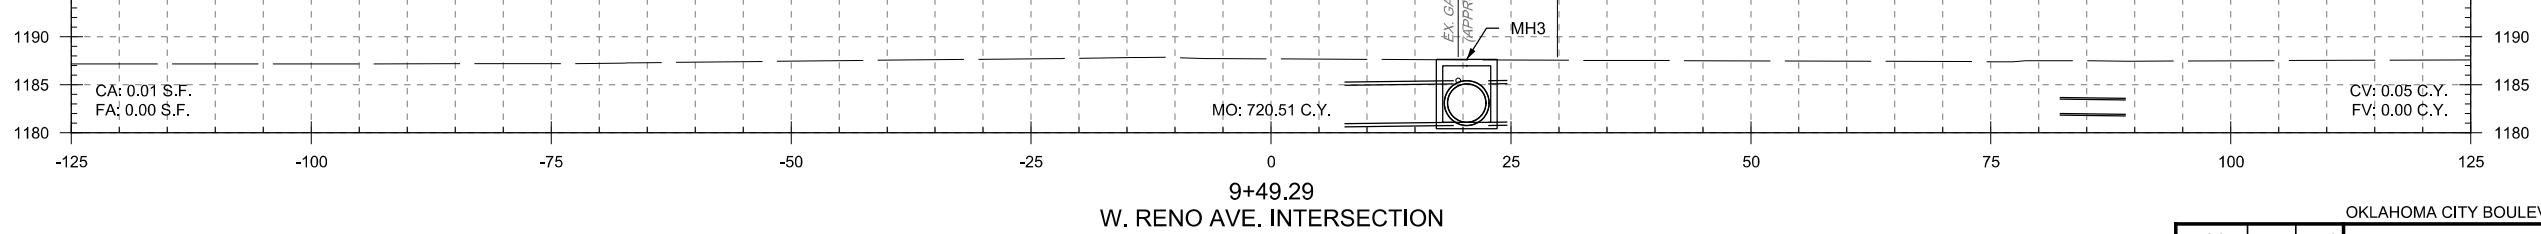
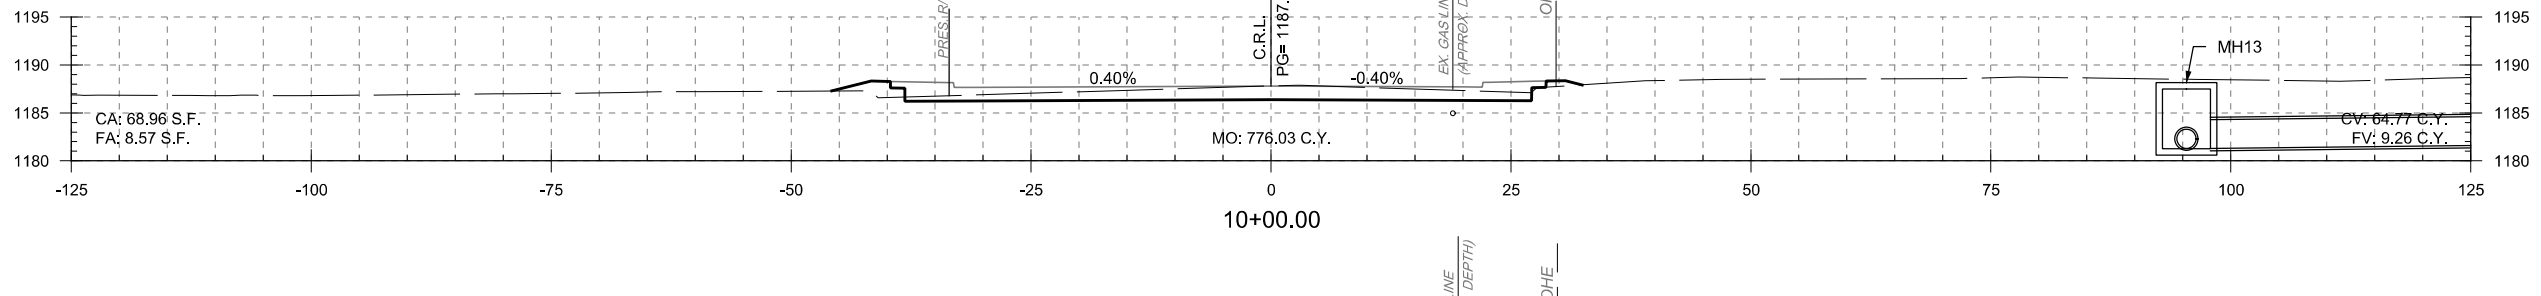
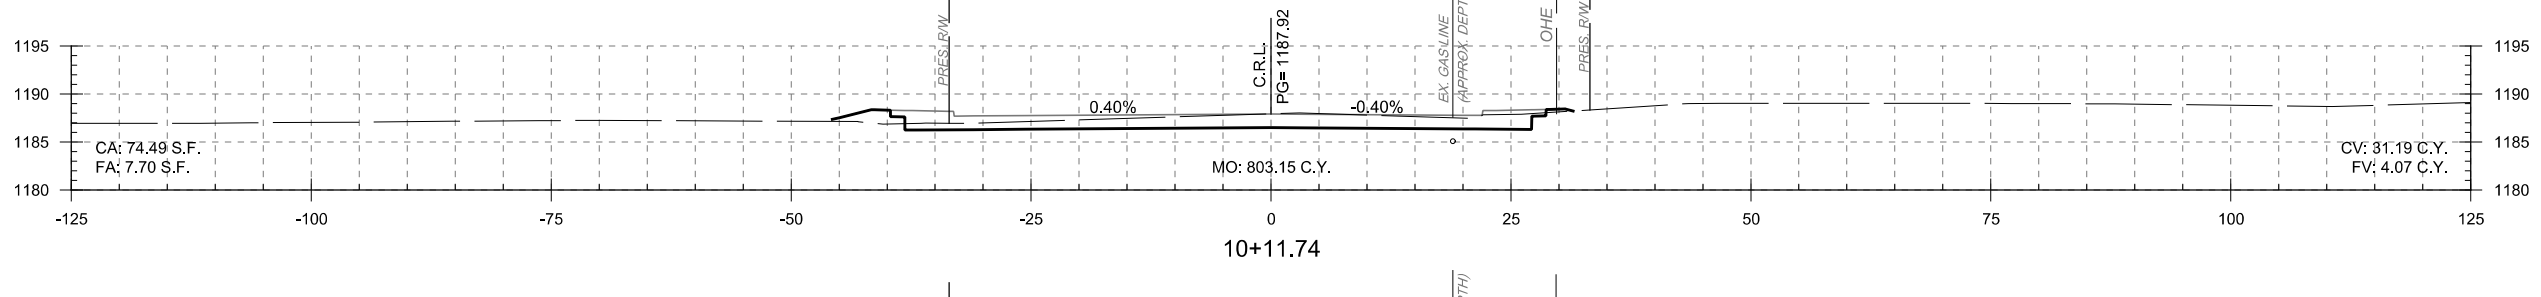
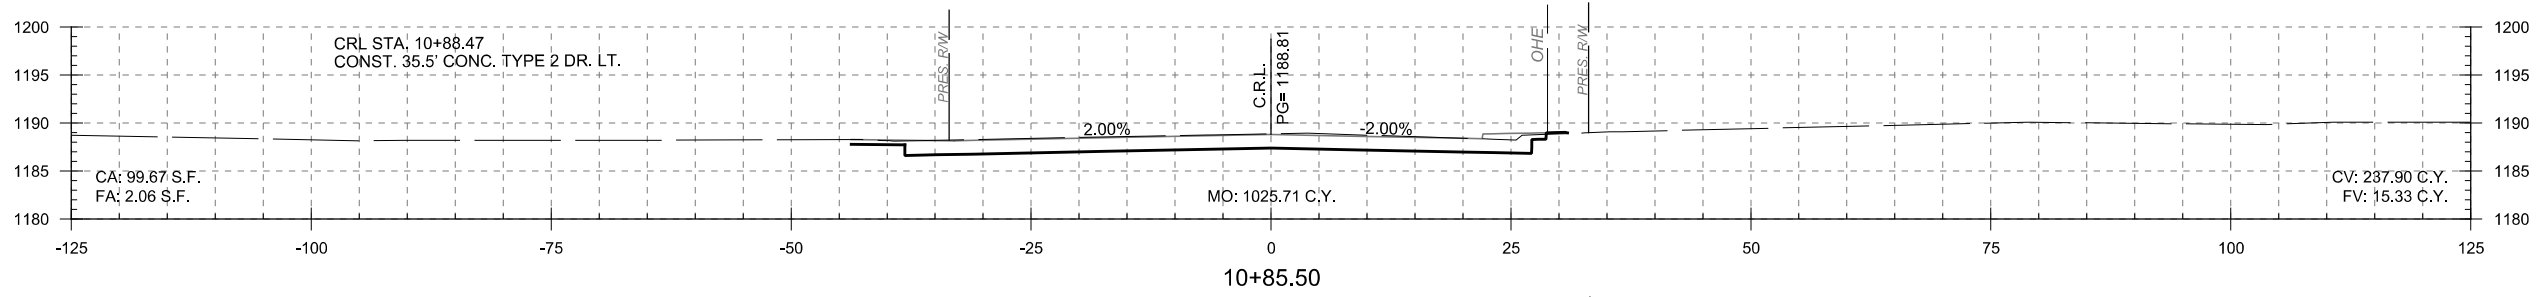


PRINT DATE: 8/11/2017 T:\1024-05\Drawings\Roadway\1024-05-X-sec.dgn

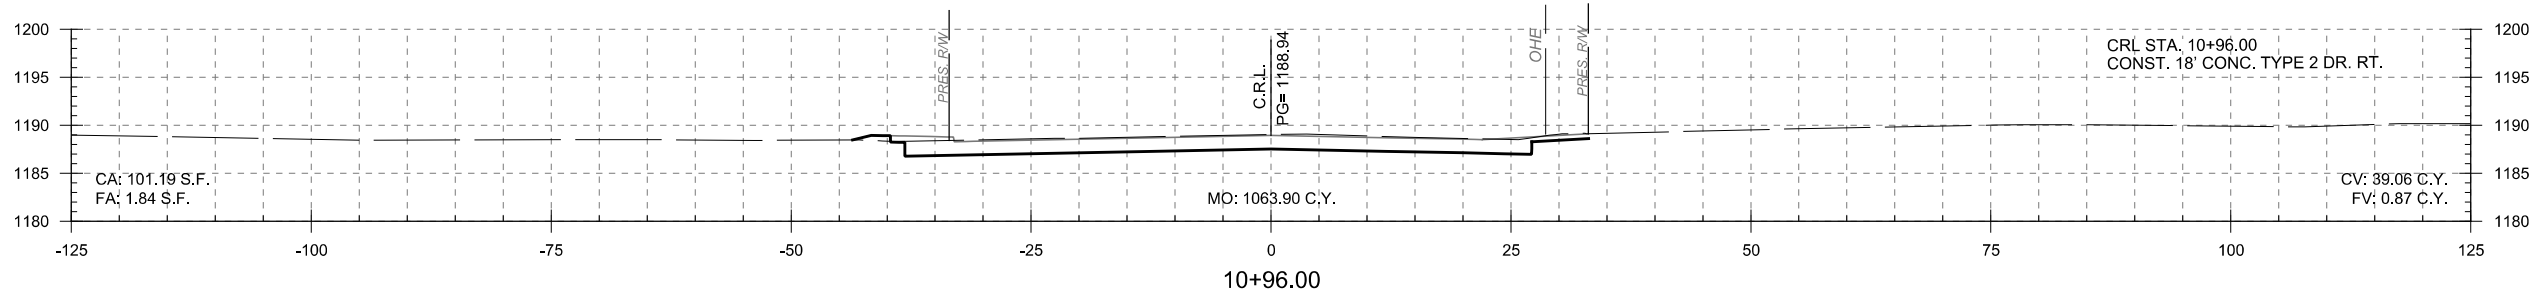

W. RENO AVE. INTERSECTION

OKLAHOMA CITY BOULEVARD OKLAHOMA CO.

DESIGN	KBA	MMPC
DRAWN	ISFM	RWH
CHECKED	KBA	
APPROVED		
SQUAD	MacArthur	

OKLAHOMA DEPARTMENT OF TRANSPORTATION

WESTERN / CLASSEN CROSS SECTIONS
STA.9+49.29 TO STA.10+96.00

STATE JOB NO. 17428(88) SHEET NO. X32