
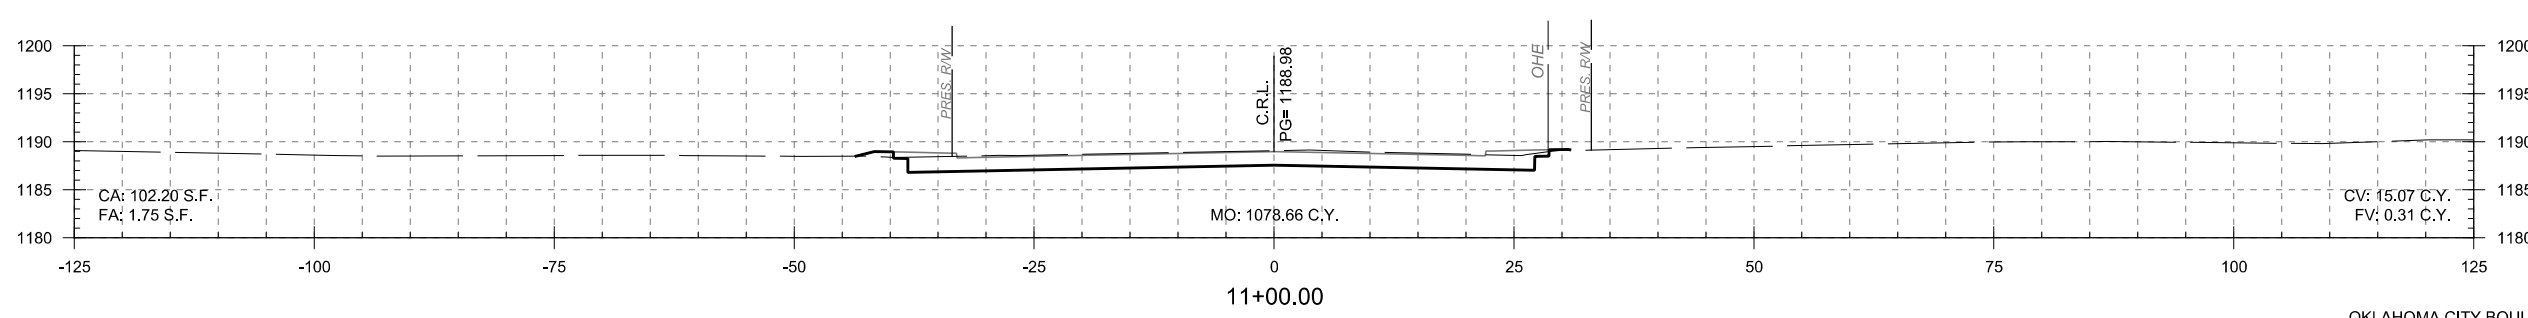
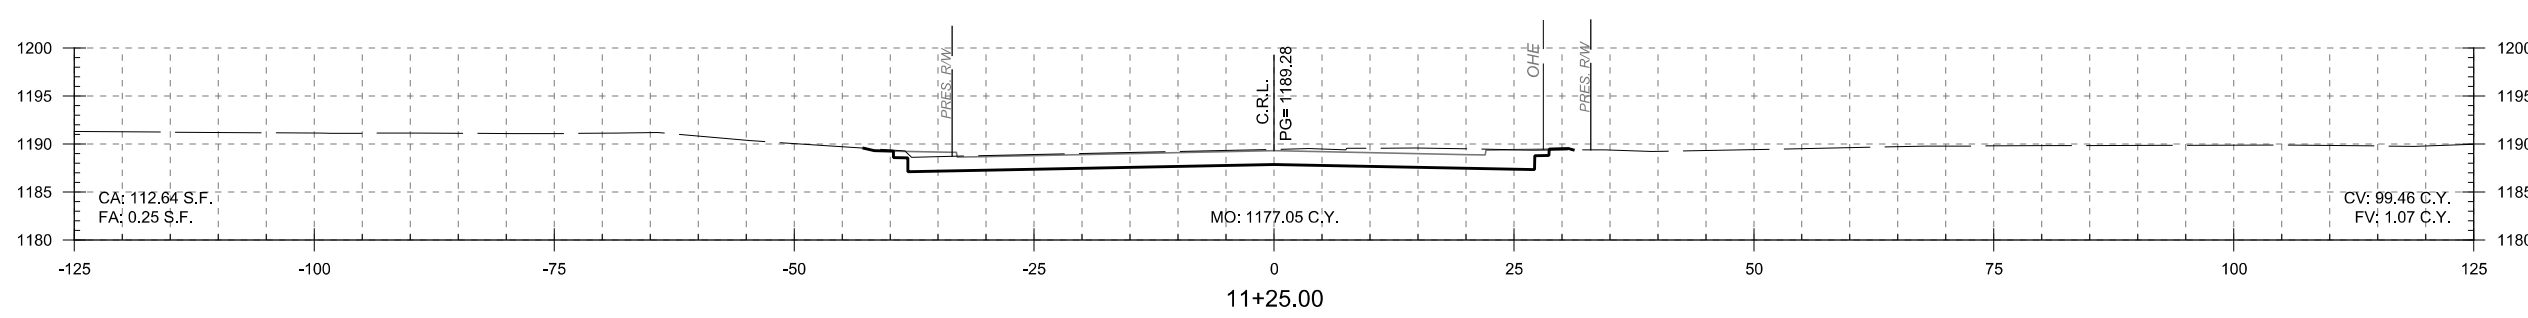
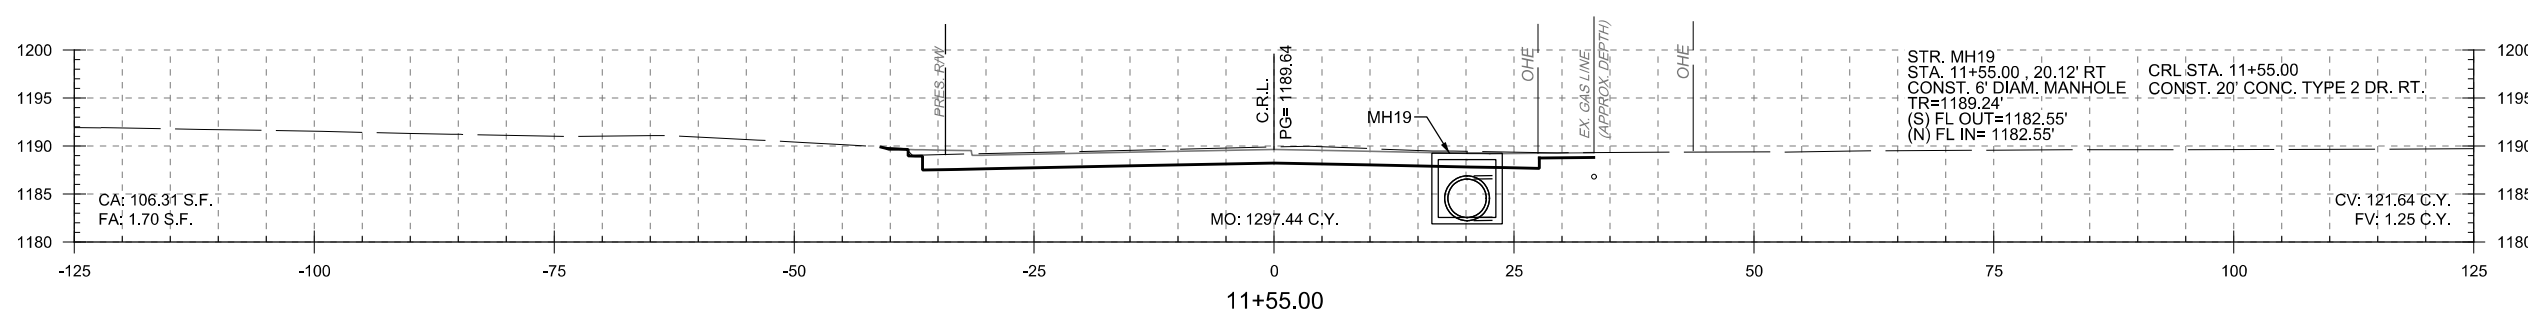
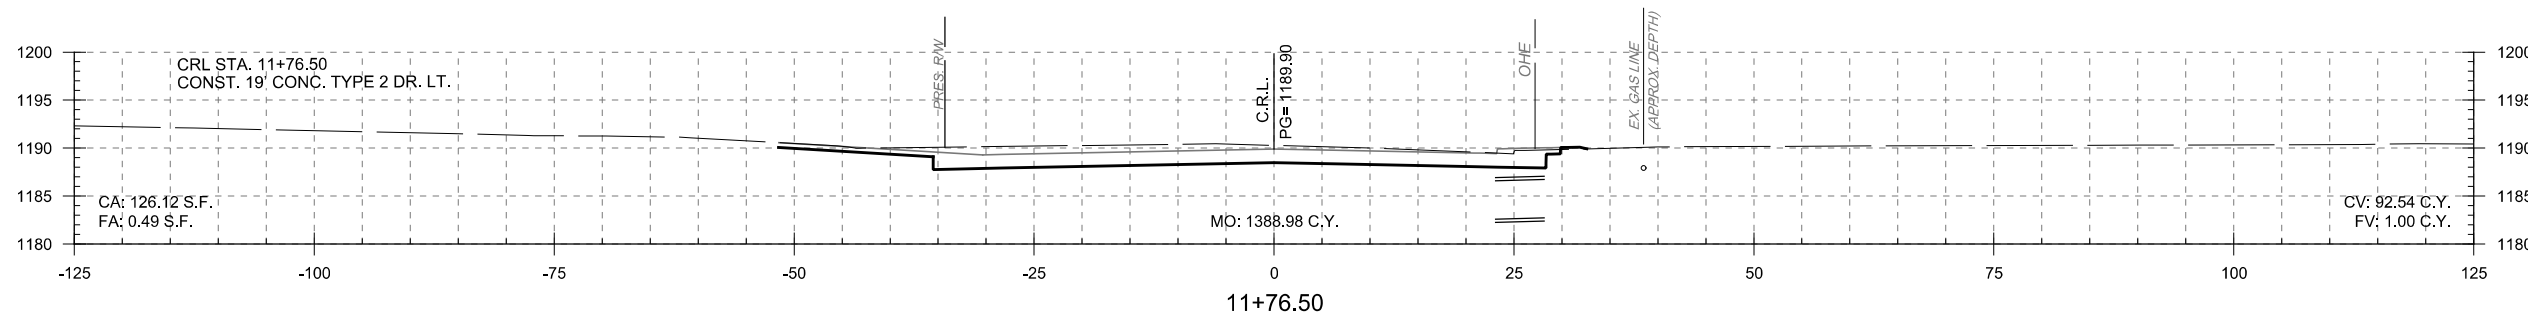


PRINT DATE: 8/11/2017 T:\1024-05\Drawings\Roadway\1024-05-XSec.dgn

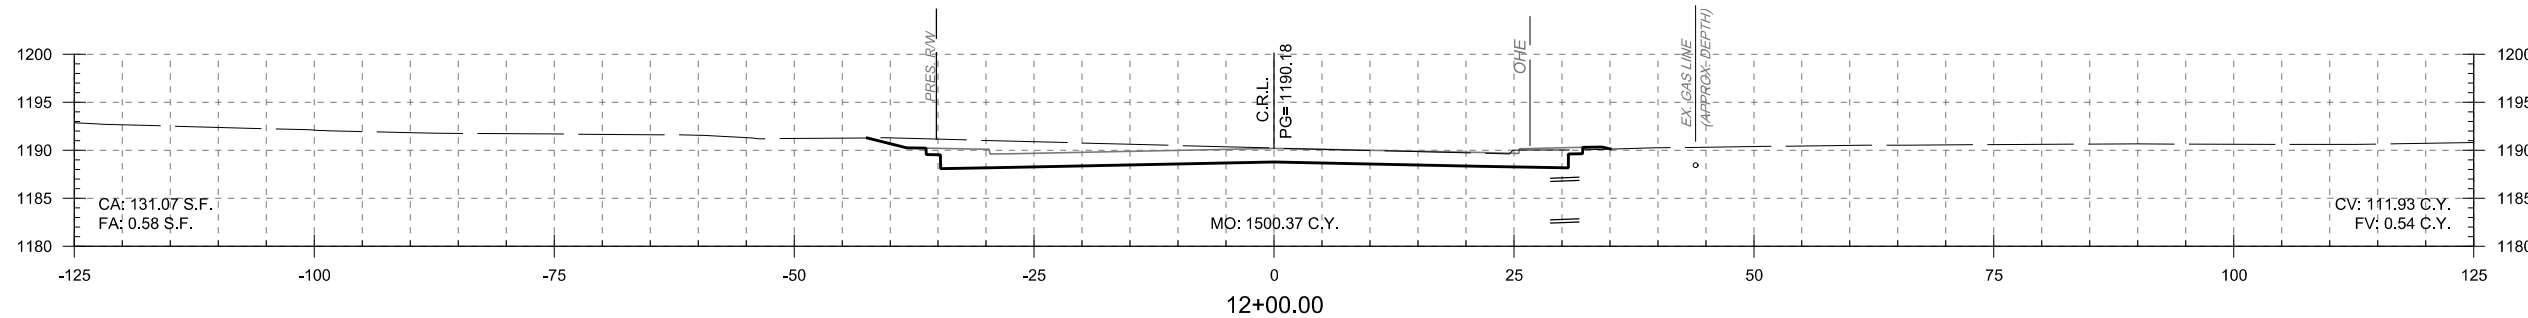

DESIGN	KBA	MMPC	OKLAHOMA CITY BOULEVARD OKLAHOMA CO. OKLAHOMA DEPARTMENT OF TRANSPORTATION WESTERN / CLASSEN CROSS SECTIONS STA. 11+00.00 TO STA. 12+00.00 STATE JOB NO. 17428(88) SHEET NO. X33
DRAWN	ISFM	RWH	
CHECKED	KBA		
APPROVED			
SQUAD	MacArthur		