
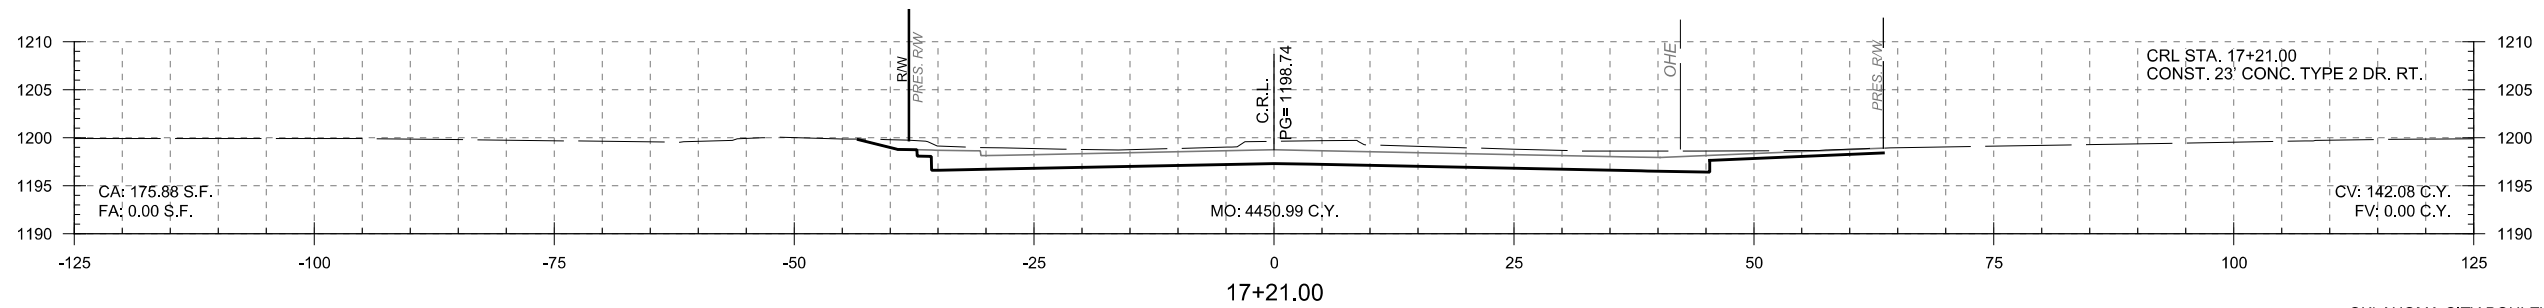
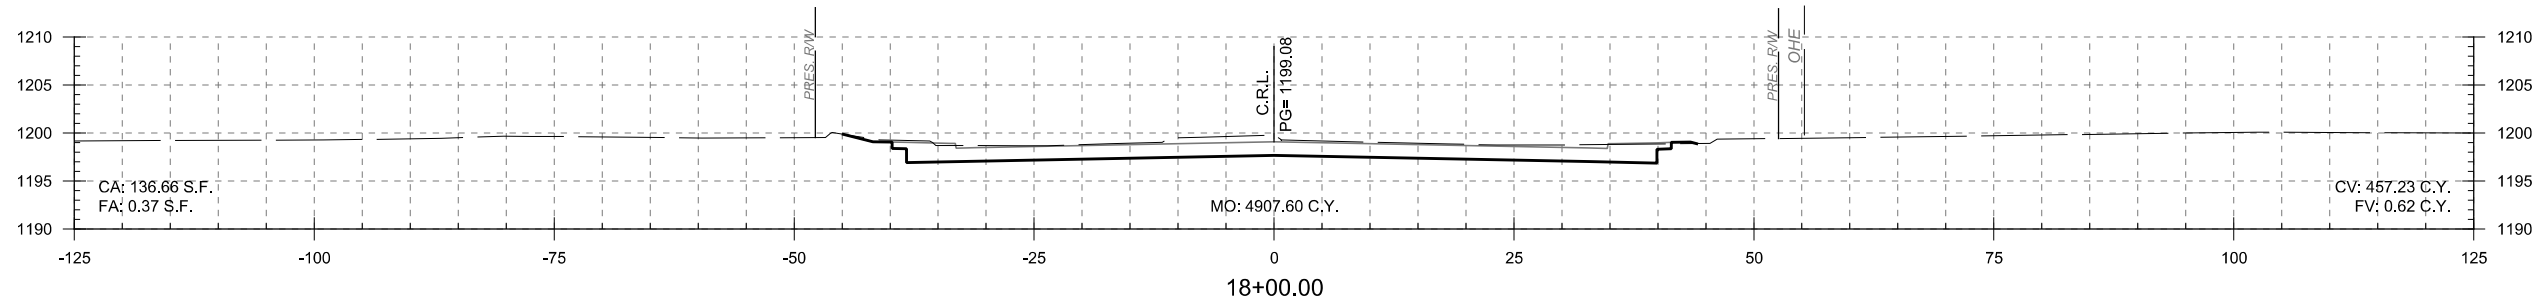
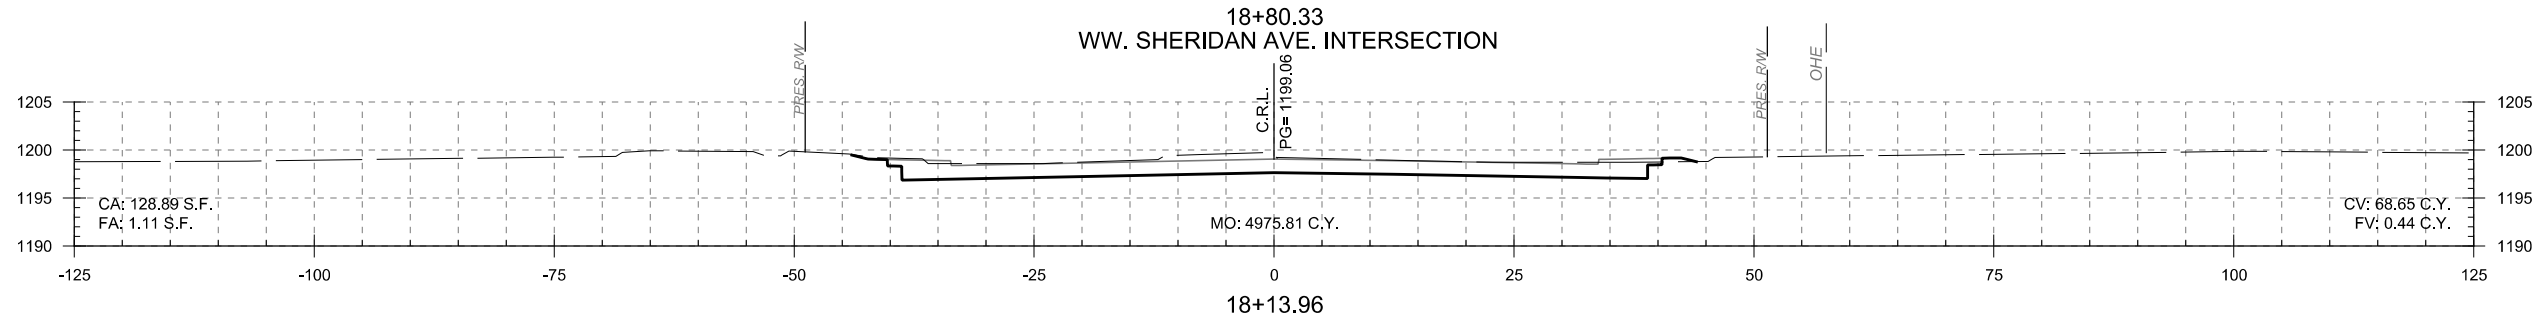


PRINT DATE: 8/11/2017 T:\1024-05\Drawings\Roadway\1024-05-XSec.dgn

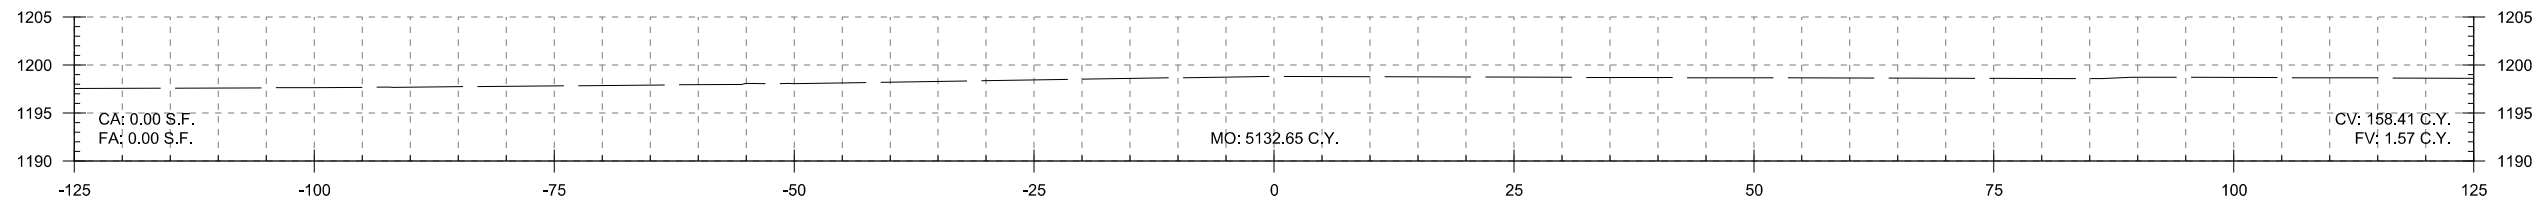

DESIGN	KBA	MMPC	OKLAHOMA CITY BOULEVARD OKLAHOMA CO. <b>OKLAHOMA DEPARTMENT OF TRANSPORTATION</b> <b>WESTERN / CLASSEN CROSS SECTIONS</b> <b>STA. 17+21.00 TO STA. 18+80.33</b> STATE JOB NO. 17428(88) SHEET NO. X36
DRAWN	ISFM	RWH	
CHECKED	KBA		
APPROVED			
SQUAD	MacArthur		