



T:\1024-05\Drawings\Roadway\1024-05-XSec.dgn


PRINT DATE: 8/11/2017

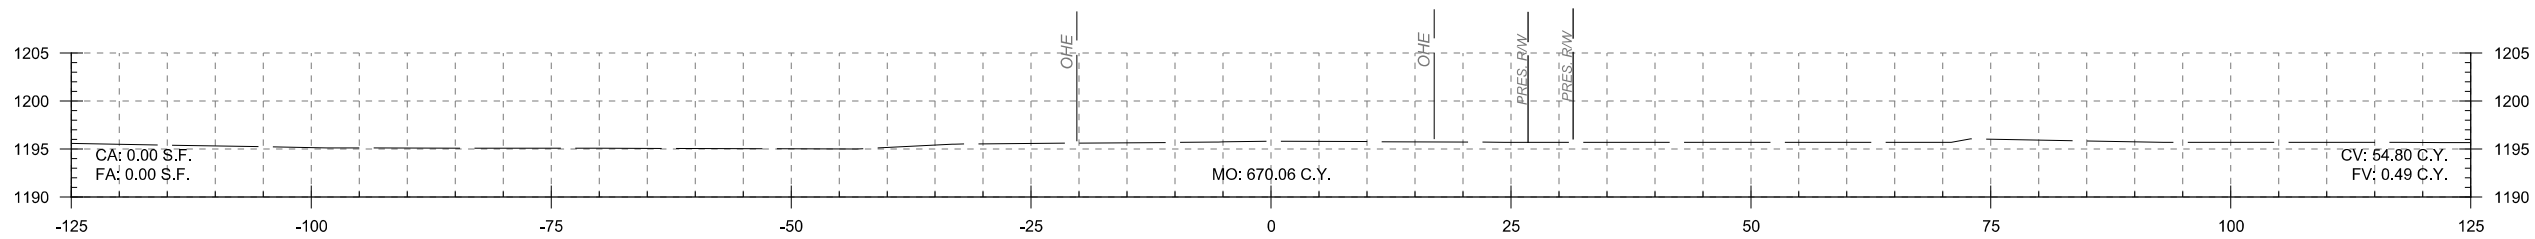


**4+38.93
W. RENO AVE. INTERSECTION**

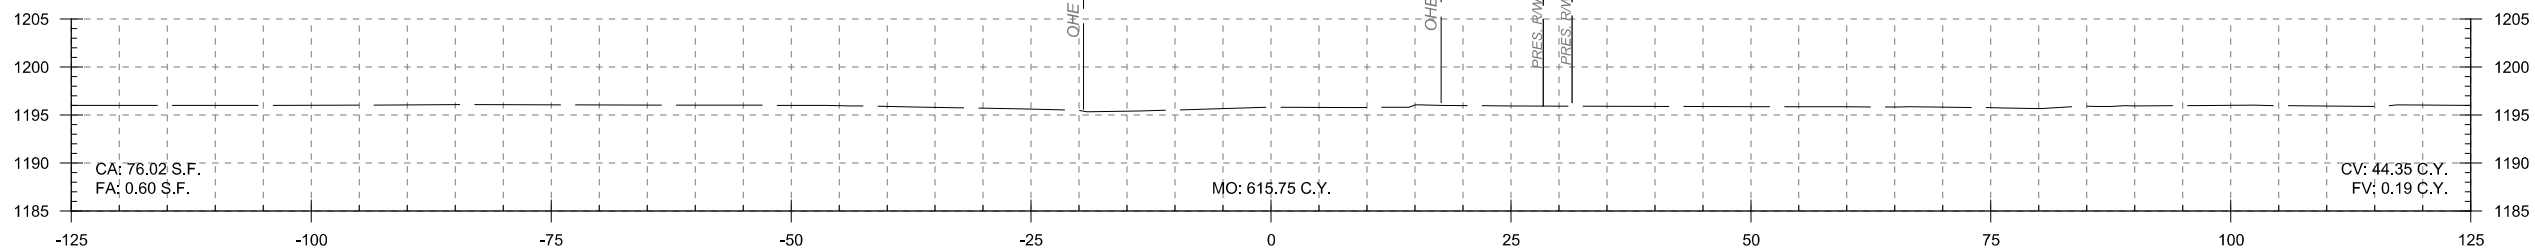

4+00.00

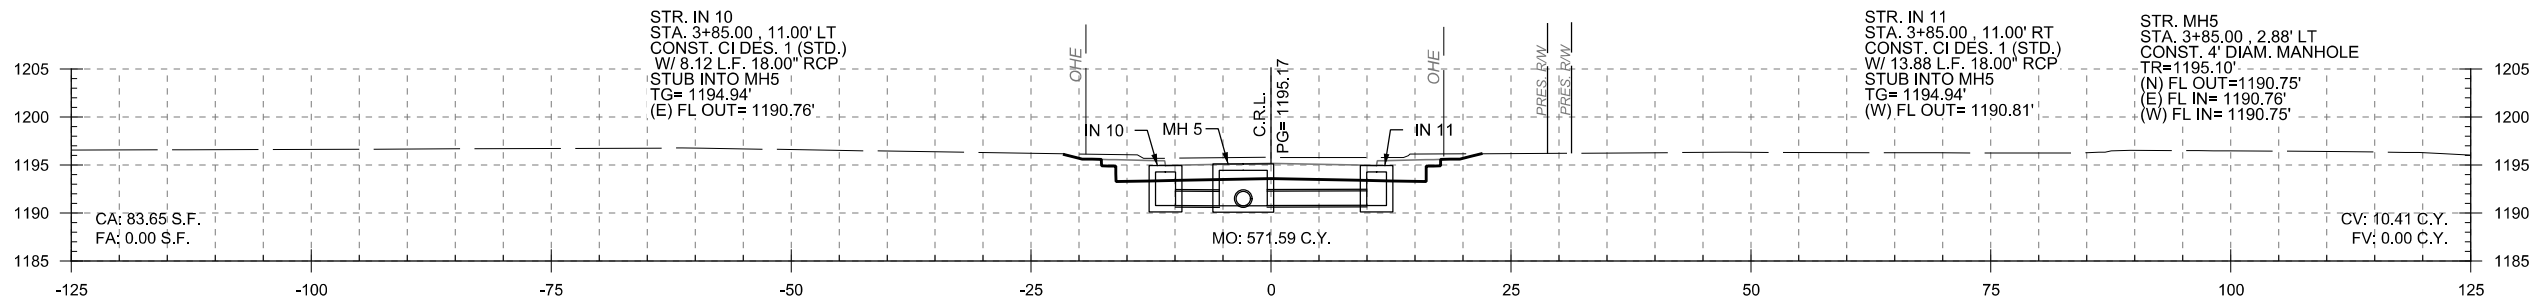

3+85.00

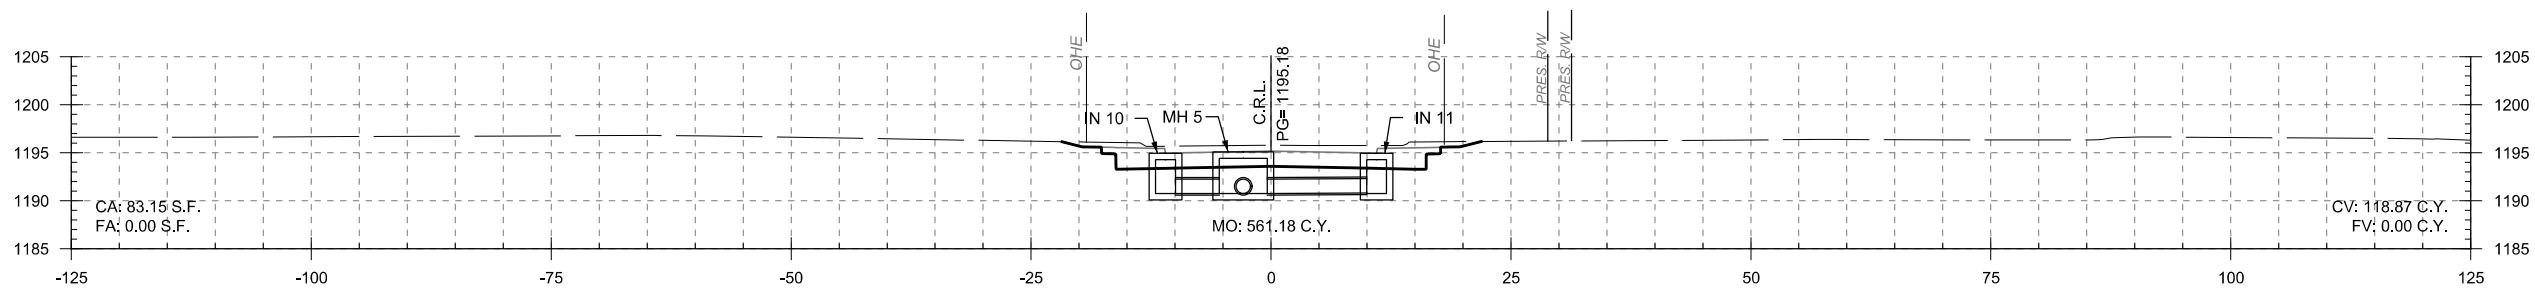

3+81.63

OKLAHOMA CITY BOULEVARD OKLAHOMA CO.

DESIGN	KBA	MMPC
DRAWN	ISFM	RWH
CHECKED	KBA	
APPROVED		
SQUAD	MacArthur	

OKLAHOMA DEPARTMENT OF TRANSPORTATION

**SHARTEL AVE. CROSS SECTIONS
STA. 3+81.63 TO STA. 4+38.93**

STATE JOB NO. 17428(88) SHEET NO. X39