
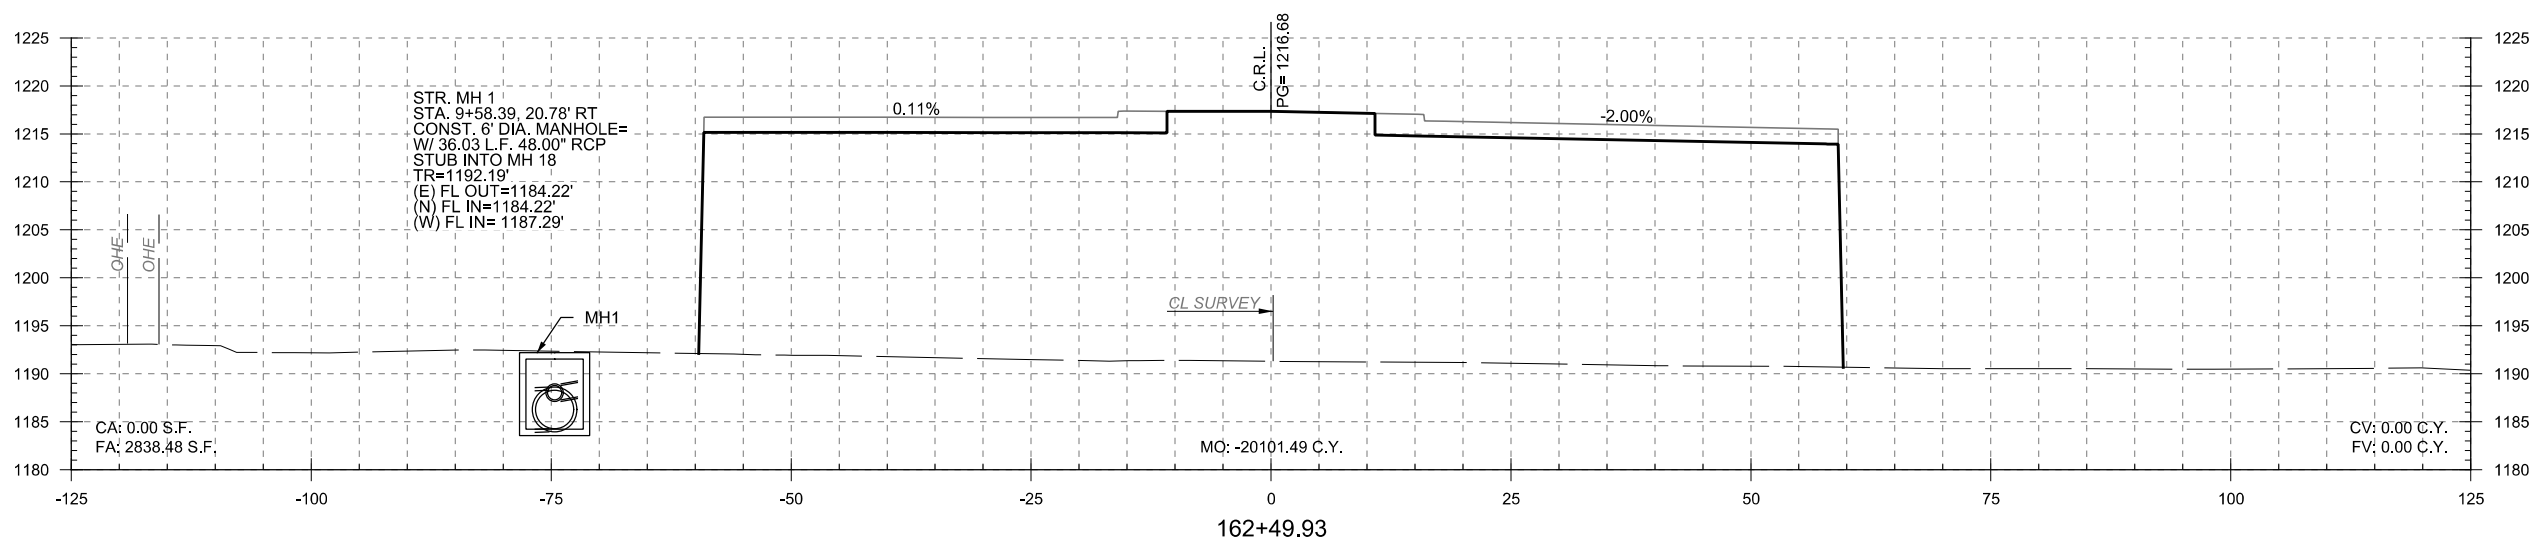
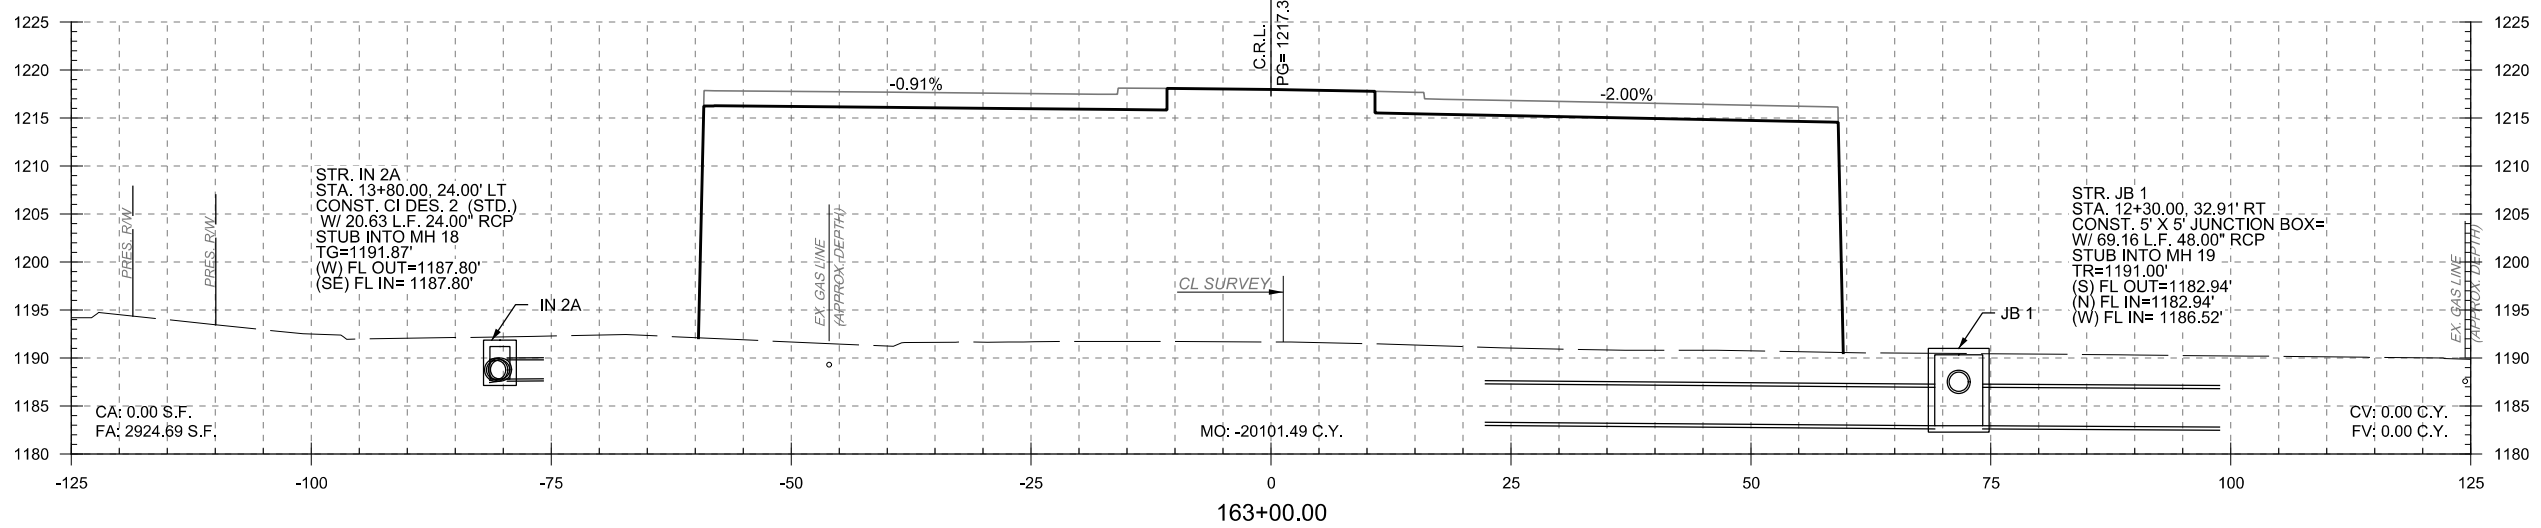


PRINT DATE: 8/11/2017 T:\1024-05\Drawings\Roadway\1024-05-XSec.dgn

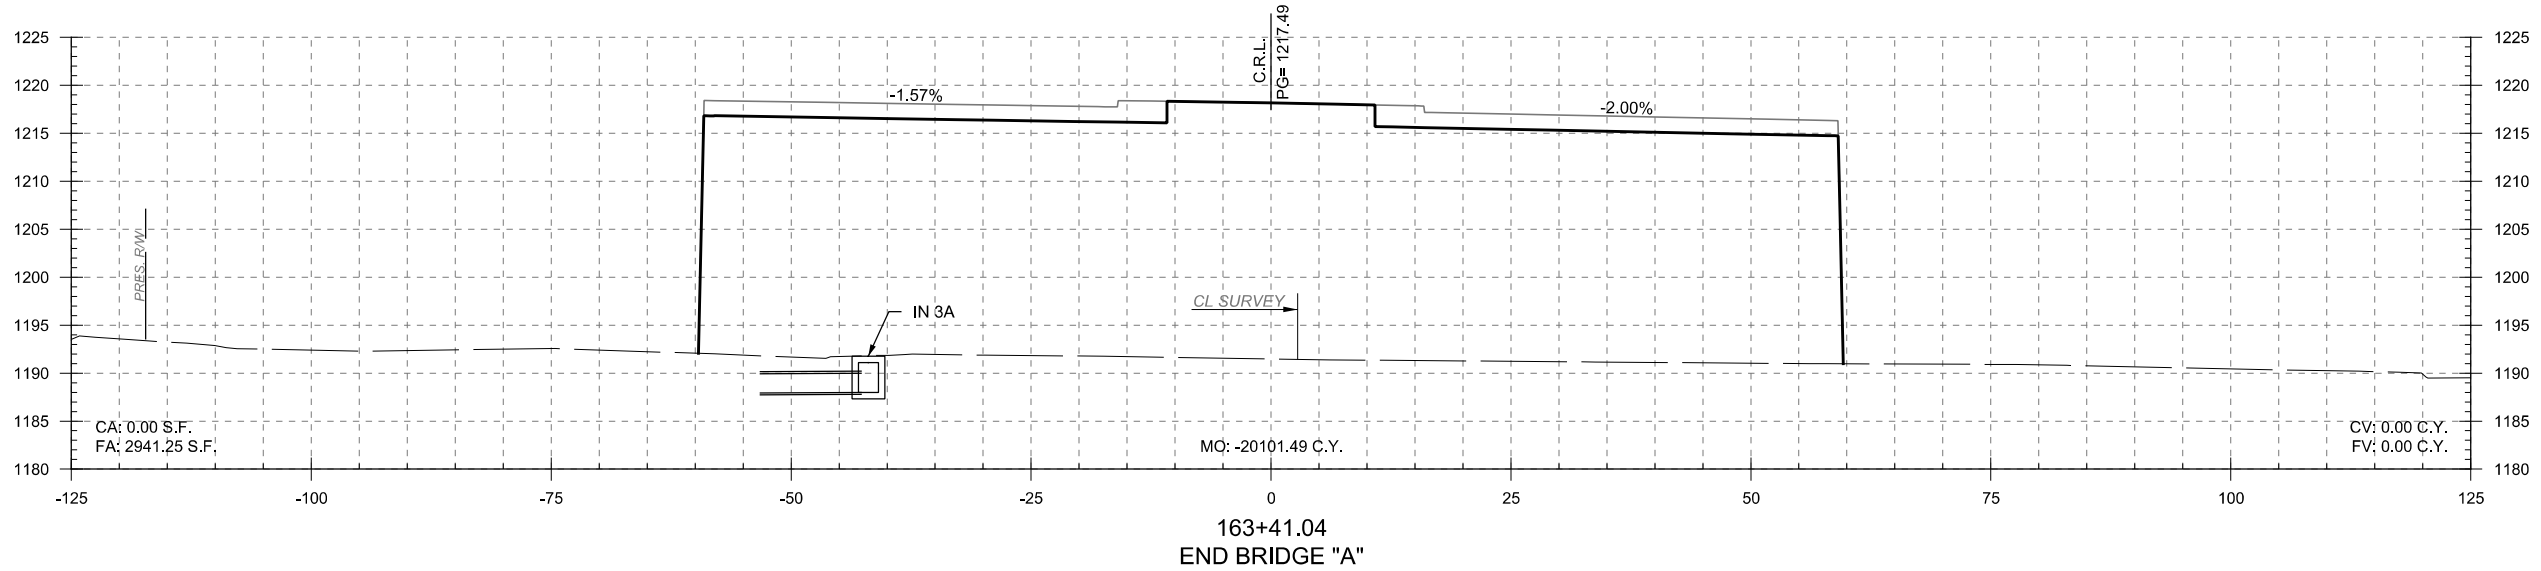

OKLAHOMA CITY BOULEVARD OKLAHOMA CO.  
**OKLAHOMA DEPARTMENT OF TRANSPORTATION**  
**MAINLINE CROSS SECTION**  
**STA. 162+49.93 TO STA. 163+41.04**  
 STATE JOB NO. 17428(88) SHEET NO. X4

DESIGN	KBA	MMPC
DRAWN	ISFM	RWH
CHECKED	KBA	
APPROVED		
SQUAD	MacArthur	