

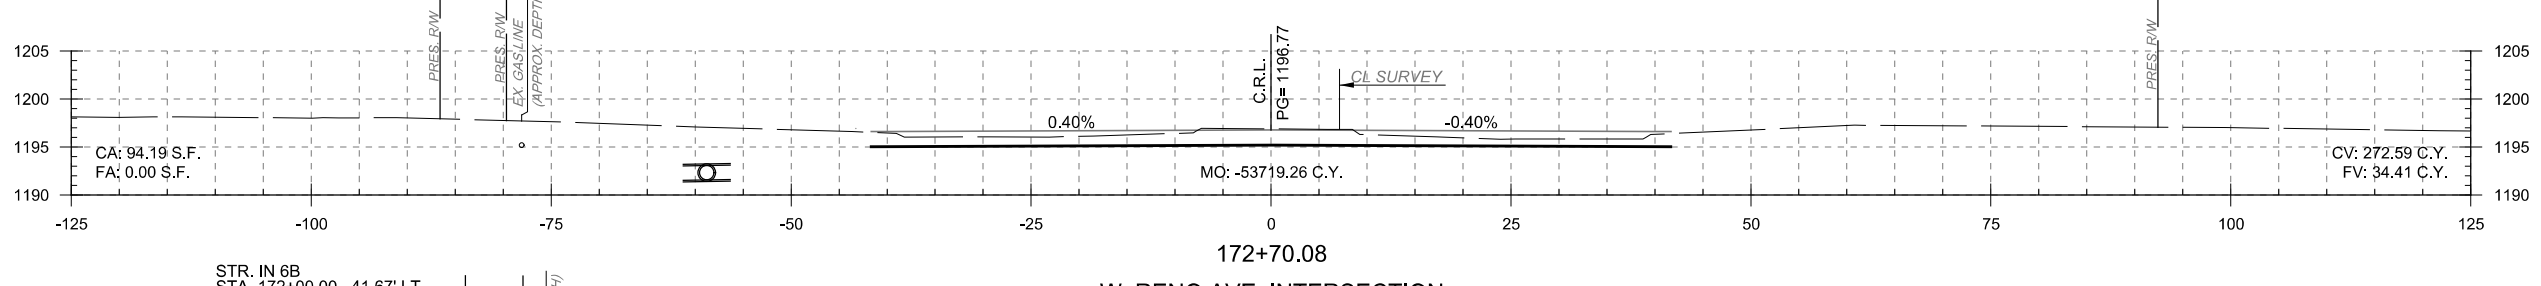
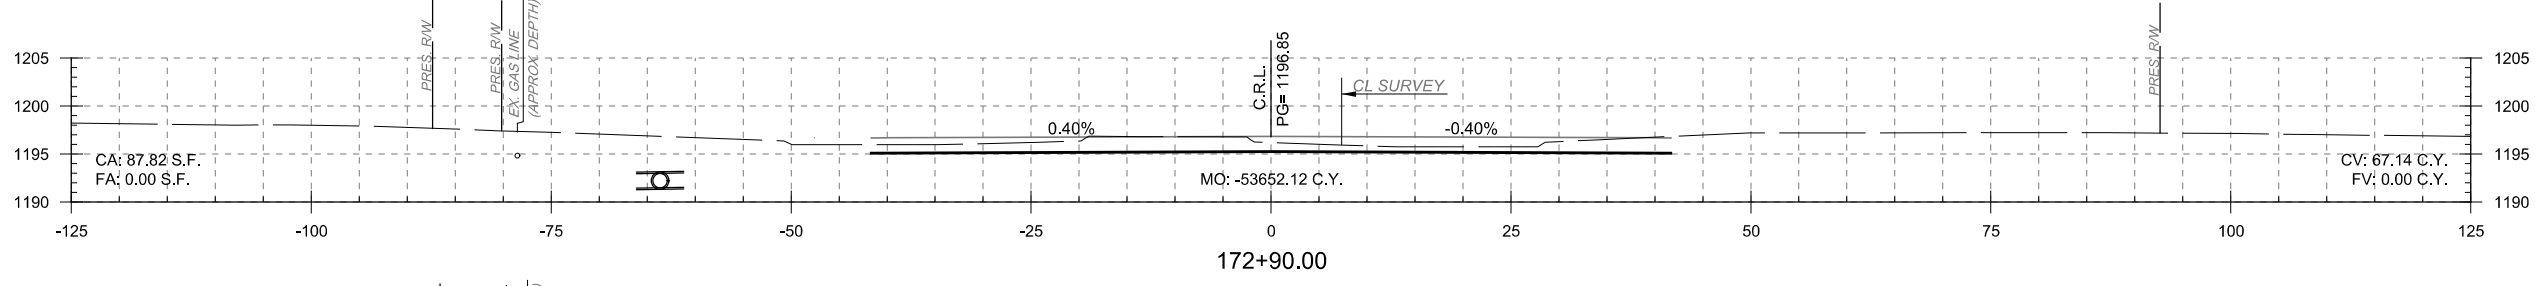
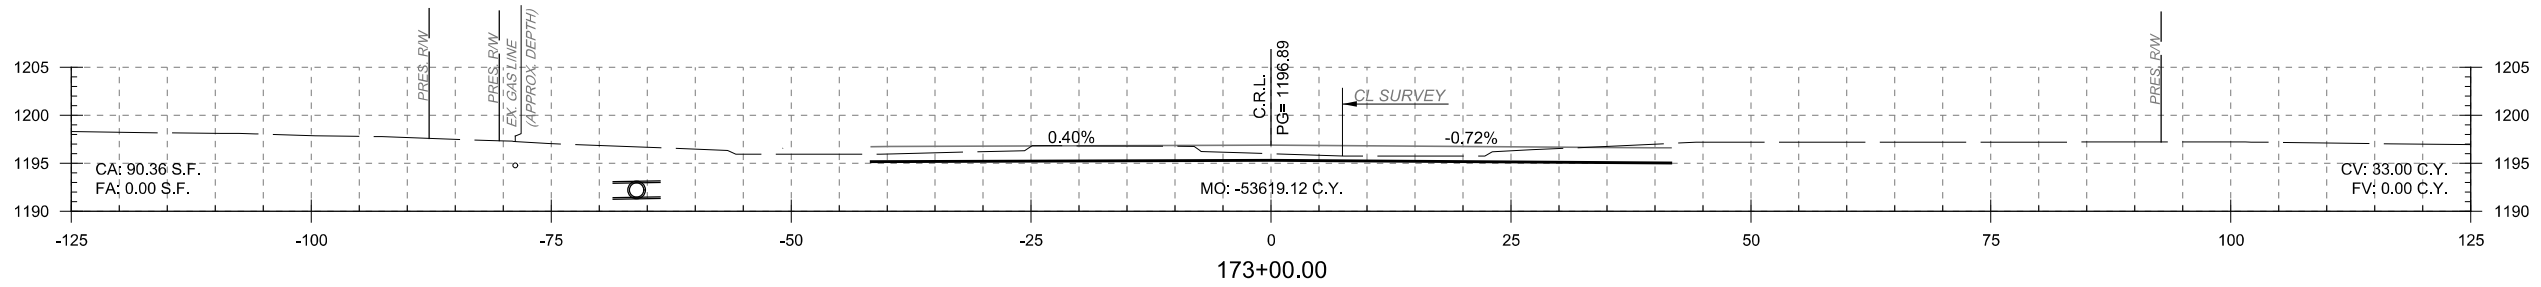


PRINT DATE: 8/11/2017 T:\1024-05\Drawings\Roadway\1024-05-XSec.dgn

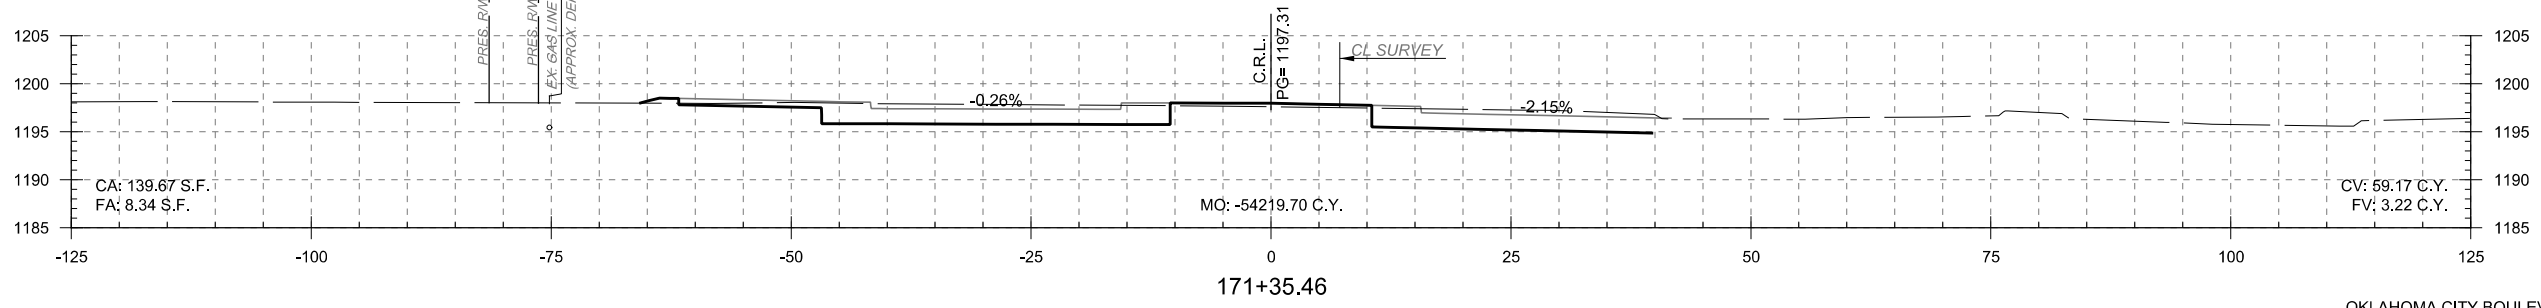

STR. IN 6B
 STA. 172+00.00, 41.67' LT
 CONST. CI DES. 2 (STD.)
 W/ SM. JUNC. BOX &
 W/ 158.99 L.F. 18.00" RCP
 STUB INTO IN 6C
 TG= 1196.22'
 (E) FL OUT= 1191.85'

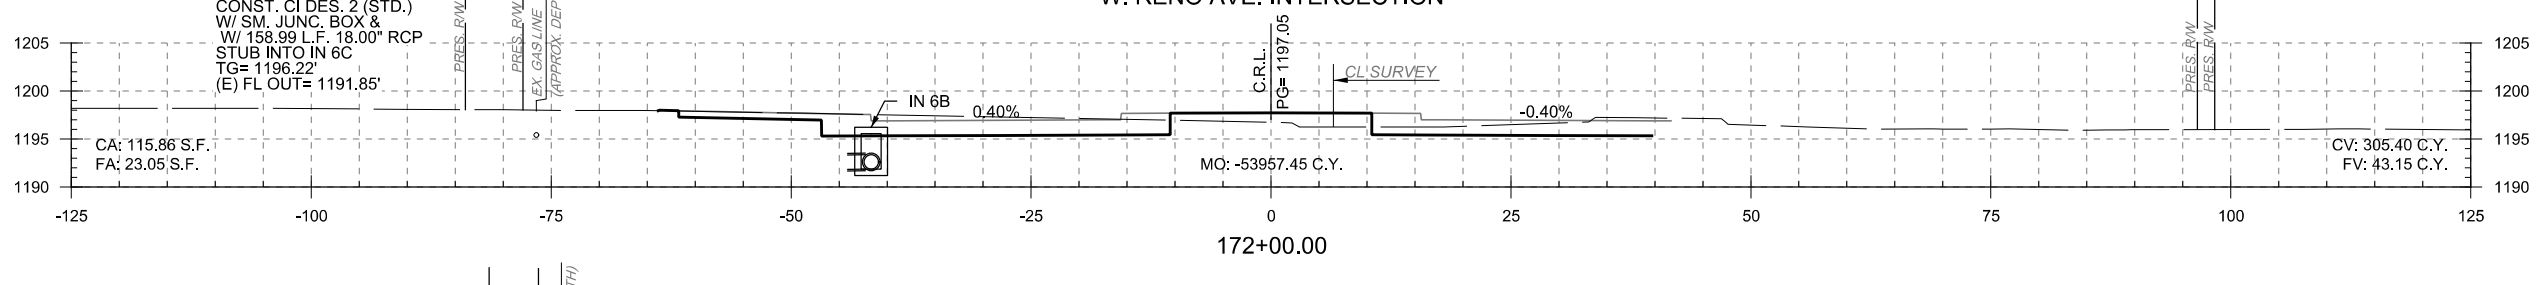

OKLAHOMA CITY BOULEVARD OKLAHOMA CO.

DESIGN	KBA	MMPC
DRAWN	ISFM	RWH
CHECKED	KBA	
APPROVED		
SQUAD	MacArthur	

OKLAHOMA DEPARTMENT OF TRANSPORTATION

MAINLINE CROSS SECTION
 STA. 171+35.46 TO STA. 173+00.00

STATE JOB NO. 17428(88) SHEET NO. X9