



REV. NO.	DESCRIPTION	DATE
1	ADDED DRAINAGE FOR STREETCAR	11-15-2016
2	UPDATED WATERLINE	5-12-2017
3	UPDATED STRUCTURE (MH 20)	9-5-2017
4	ADDED NOTES	11-06-2017

CONTRACTOR SHALL NOT USE THIS AREA FOR STAGING OF PERSONEL, EQUIPMENT, OR MATERIALS.

MAPS 3 STREET CAR ROUTE CONTRACTOR TO AVOID, BUT MAY COVER / PROTECT DURING CONSTRUCTION, BUT MUST REMOVE UPON COMPLETION OF THE PROJECT.

CRL STA. 206+17.47
OKLAHOMA CITY BLVD. =
CRL STA. 14+11.48
S. ROBINSON AVE.
N= 168,617.0109
E= 2,112,588.9338

CRL STA. 210+99.58
OKLAHOMA CITY BLVD. =
CRL STA. 14+26.71
S. BROADWAY AVE.
N= 168,632.0337
E= 2,113,070.7737

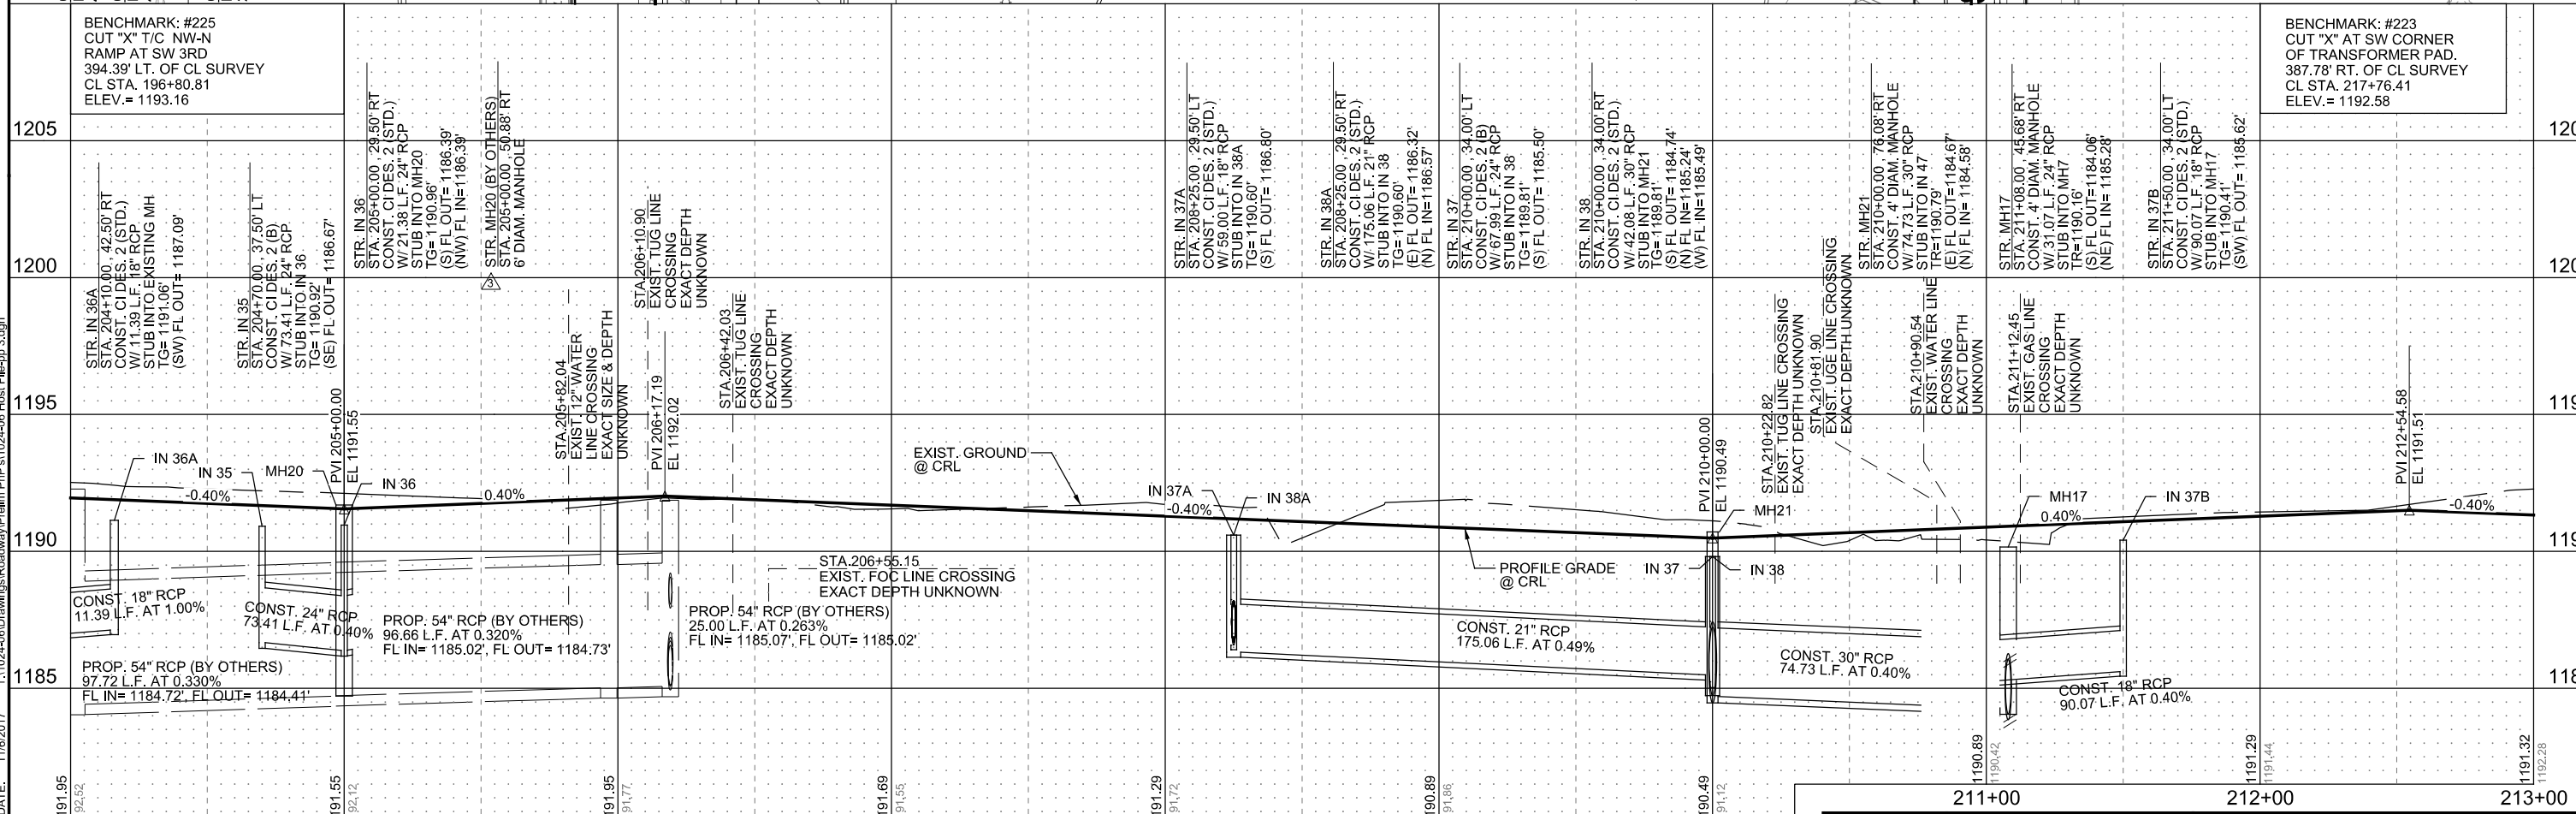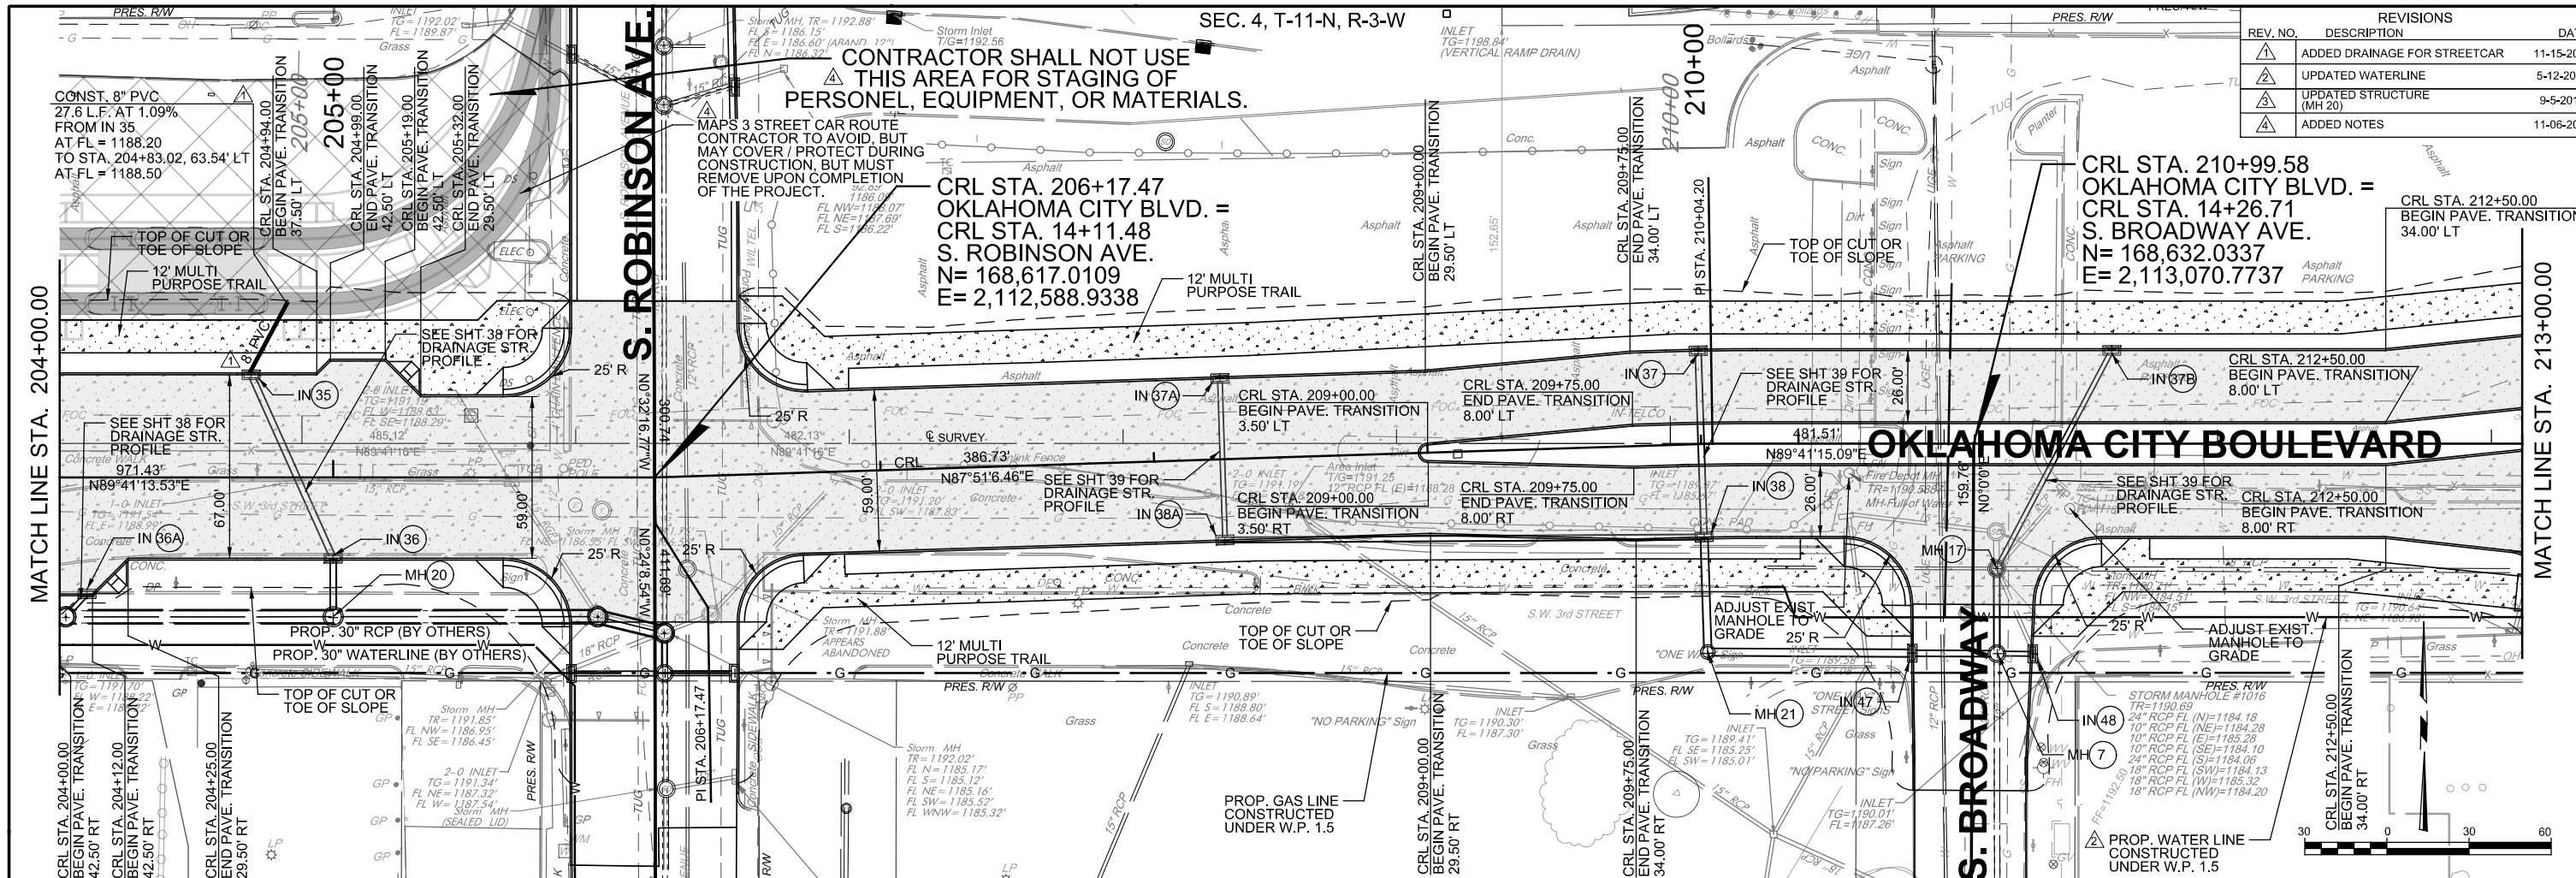

PRINT DATE: 11/6/2017 T:\1024-06\Drawings\Roadway\Plan\1024-06-Host File-pp 3.dgn