
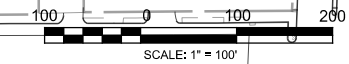


REVISIONS		
REV. NO.	DESCRIPTION	DATE
△	ADDED PHASE 1A	3-15-2016
△	ADDED NOTE	11-06-2017

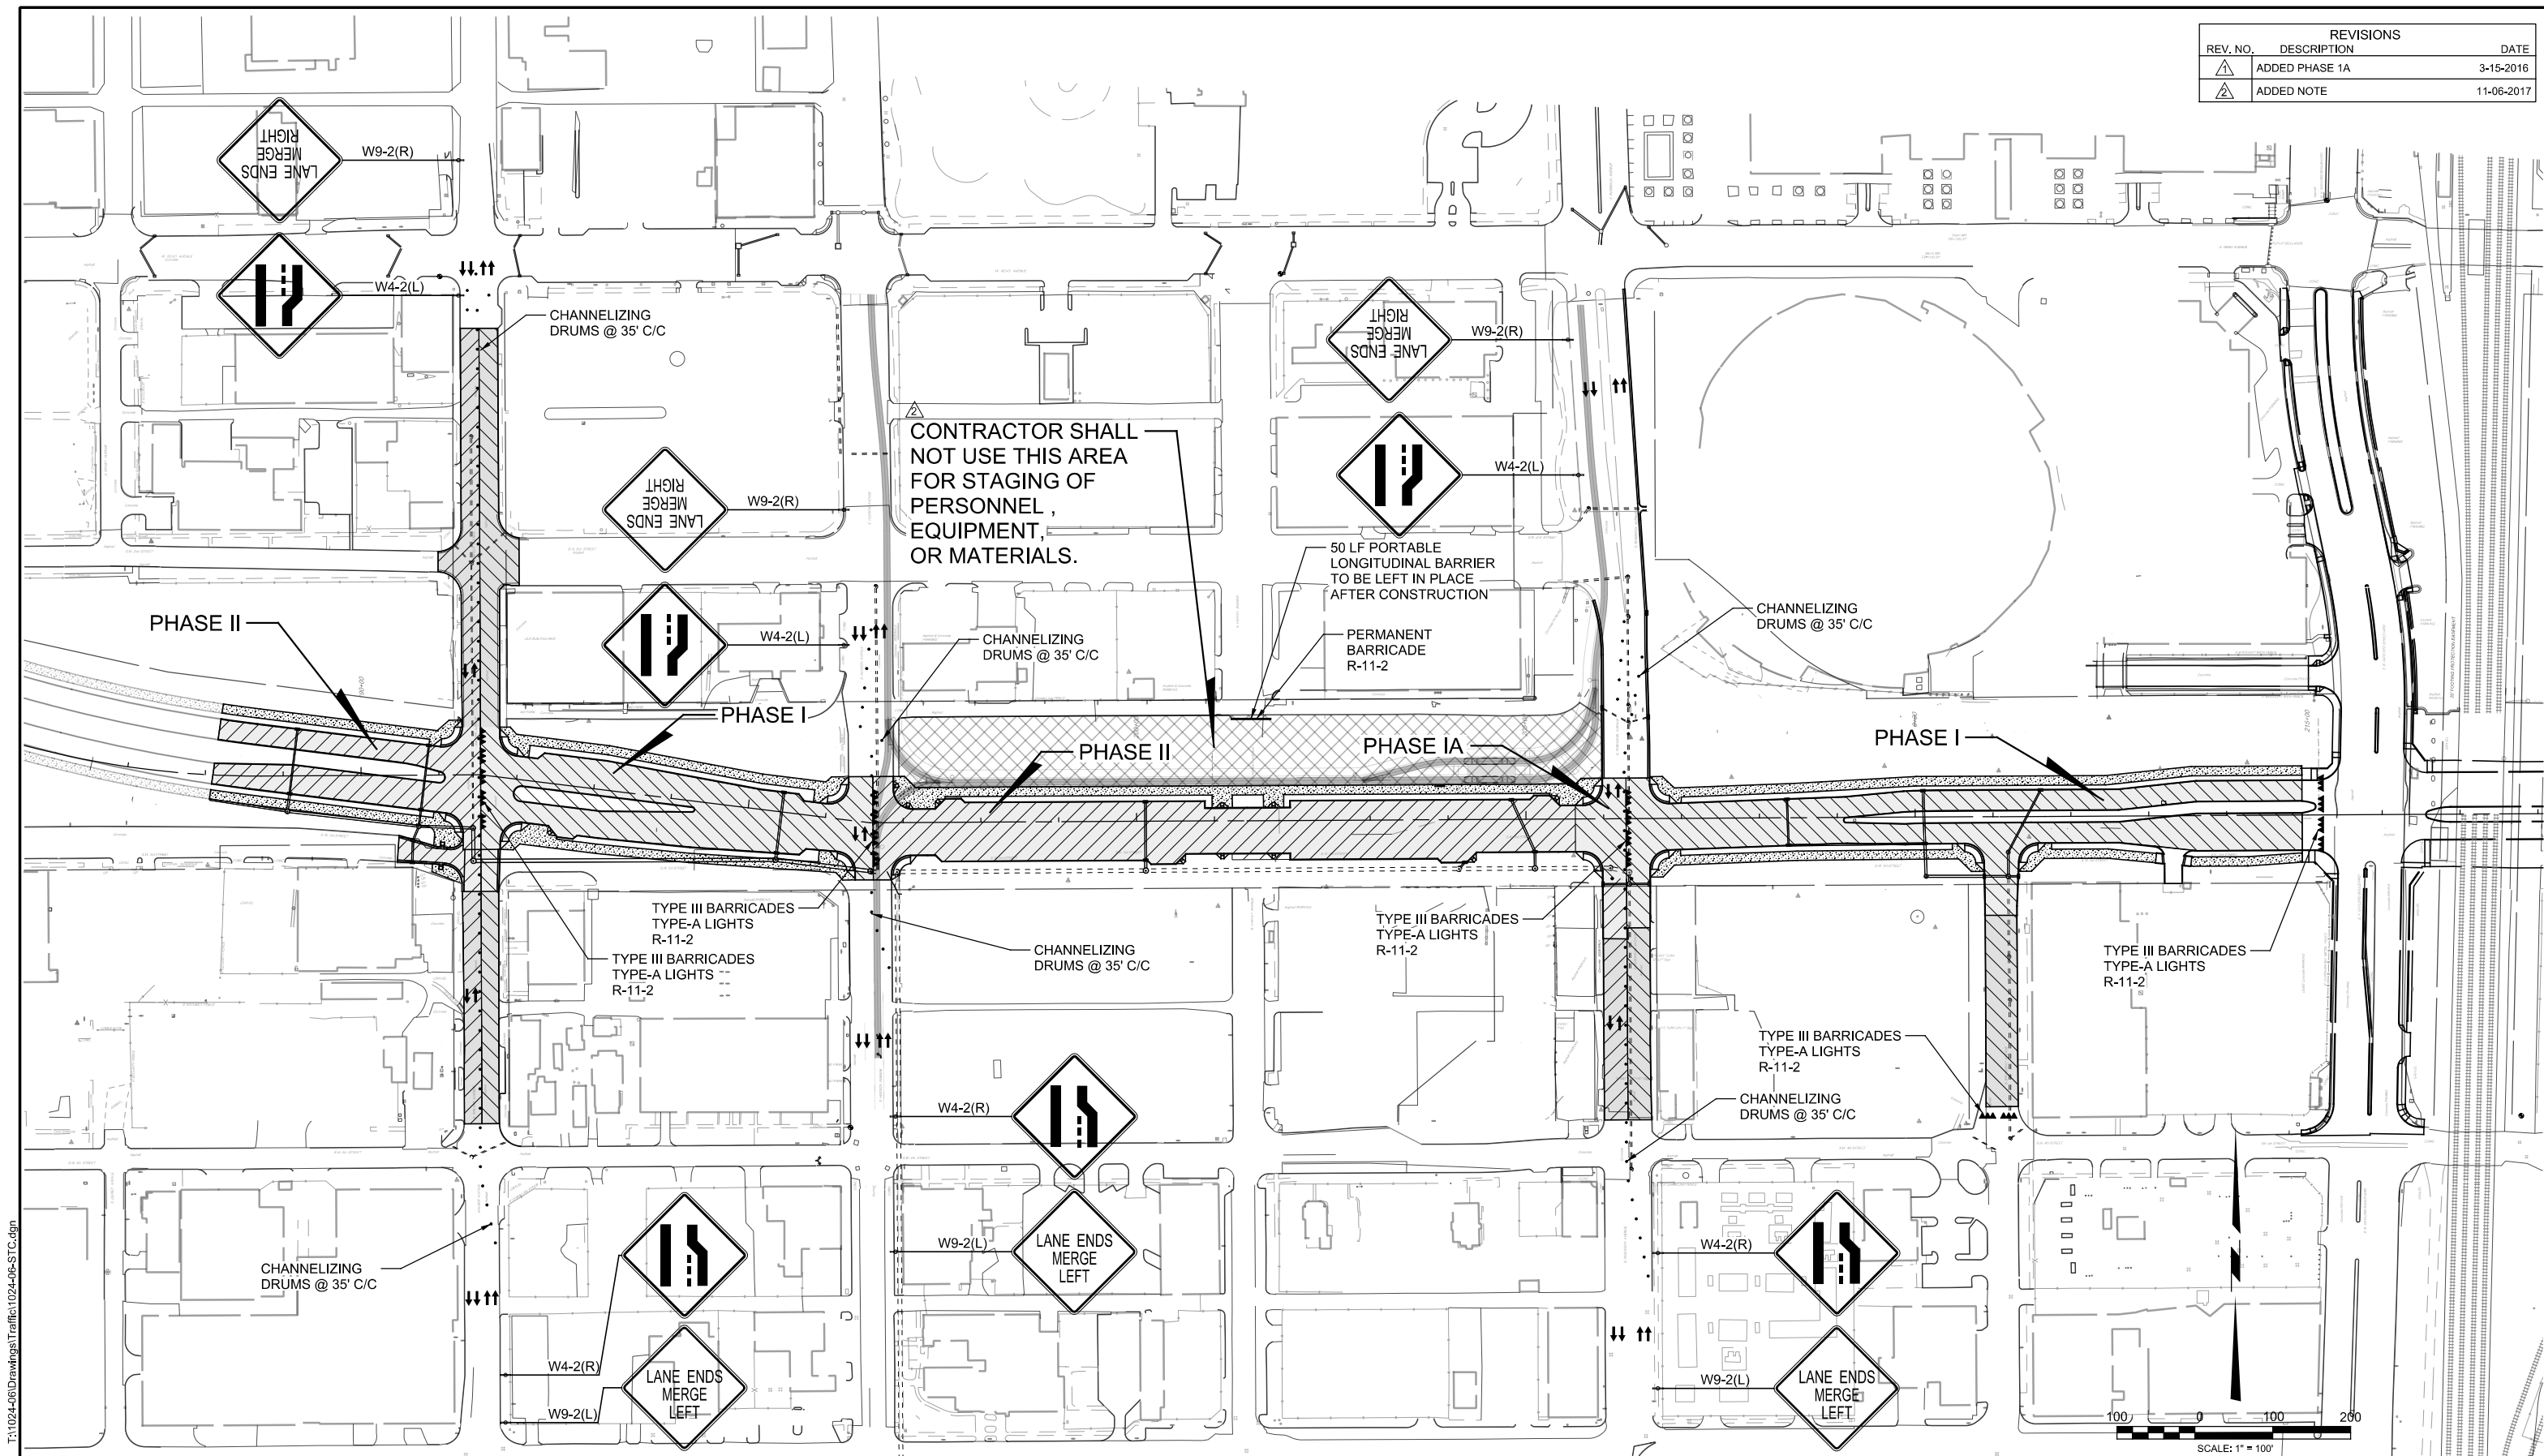

OKLAHOMA CITY BOULEVARD OKLAHOMA CO.

PHASE I
 CLOSE BROADWAY NORTH TO 4TH STREET
 CONSTRUCT NB ROBINSON WITHOUT CLOSING ROAD
 CONSTRUCT BROADWAY FROM 4TH STREET TO BOULEVARD
 CONSTRUCT NB WALKER WITHOUT CLOSING ROAD
 CONSTRUCT WEST 1/2 OF HUDSON AND BOULEVARD INTERSECTION
 CONSTRUCT BOULEVARD, WALKER TO HUDSON AND ROBINSON TO EK GAYLORD

PHASE IA
 CONSTRUCT SB ROBINSON WITHOUT CLOSING ROAD

PHASE II
 CONSTRUCT SB WALKER WITHOUT CLOSING ROAD
 CONSTRUCT EAST 1/2 OF HUDSON AND BOULEVARD INTERSECTION
 CONSTRUCT BOULEVARD FROM BOP TO WALKER AND HUDSON TO ROBINSON

DESIGN	KBA	MMPC
DRAWN	ISFM	RWH
CHECKED	MM	
APPROVED		
SQUAD	MacArthur	

OKLAHOMA DEPARTMENT OF TRANSPORTATION

SUGGESTED TRAFFIC CONTROL

STATE JOB NO. 17428(89) SHEET NO. 45

PRINT DATE: 11/06/2017 T:\1024-06\Drawings\Traffic\1024-06-STC.dwg