



BENCHMARKS				REFERENCE POINTS			CENTERLINE POINTS		
PT	NORTHING	EASTING	EL	PT.	NORTHING	EASTING	PT.	NORTHING	EASTING
225	168232.81	2111592.502	1193.16	942	168534.24804	2110836.1331	885	168696.08814	2110664.31897
				943	168484.24878	2110836.40556	886	168686.08211	2110763.78544
				944	168434.24952	2110836.67802	887	168684.24581	2110835.3157
				945	168486.07718	2111106.10219	888	168684.40076	2110863.74991
				946	168386.22539	2111100.65961	889	168684.94569	2110963.74842
				947	168286.37361	2111095.21704	890	168685.49061	2111063.74694
				948	168524.34276	2111610.39214	891	168685.78074	2111116.98735
				949	168424.57297	2111603.61065	892	168680.05915	2111163.39477
				950	168324.80318	2111596.82916	893	168667.82275	2111262.6433
				951	168526.7551	2112102.37527	894	168655.58636	2111361.89183
							895	168643.34996	2111461.14036
							896	168631.11357	2111560.38889
							897	168624.11255	2111617.17363
							898	168624.3457	2111659.9583
							899	168624.89063	2111759.95682
							1900	168625.43555	2111859.95533
							1901	168625.98048	2111959.95385
							1902	168626.5254	2112059.95236
							1903	168626.75361	2112101.83034
							1904	168627.07034	2112159.95089

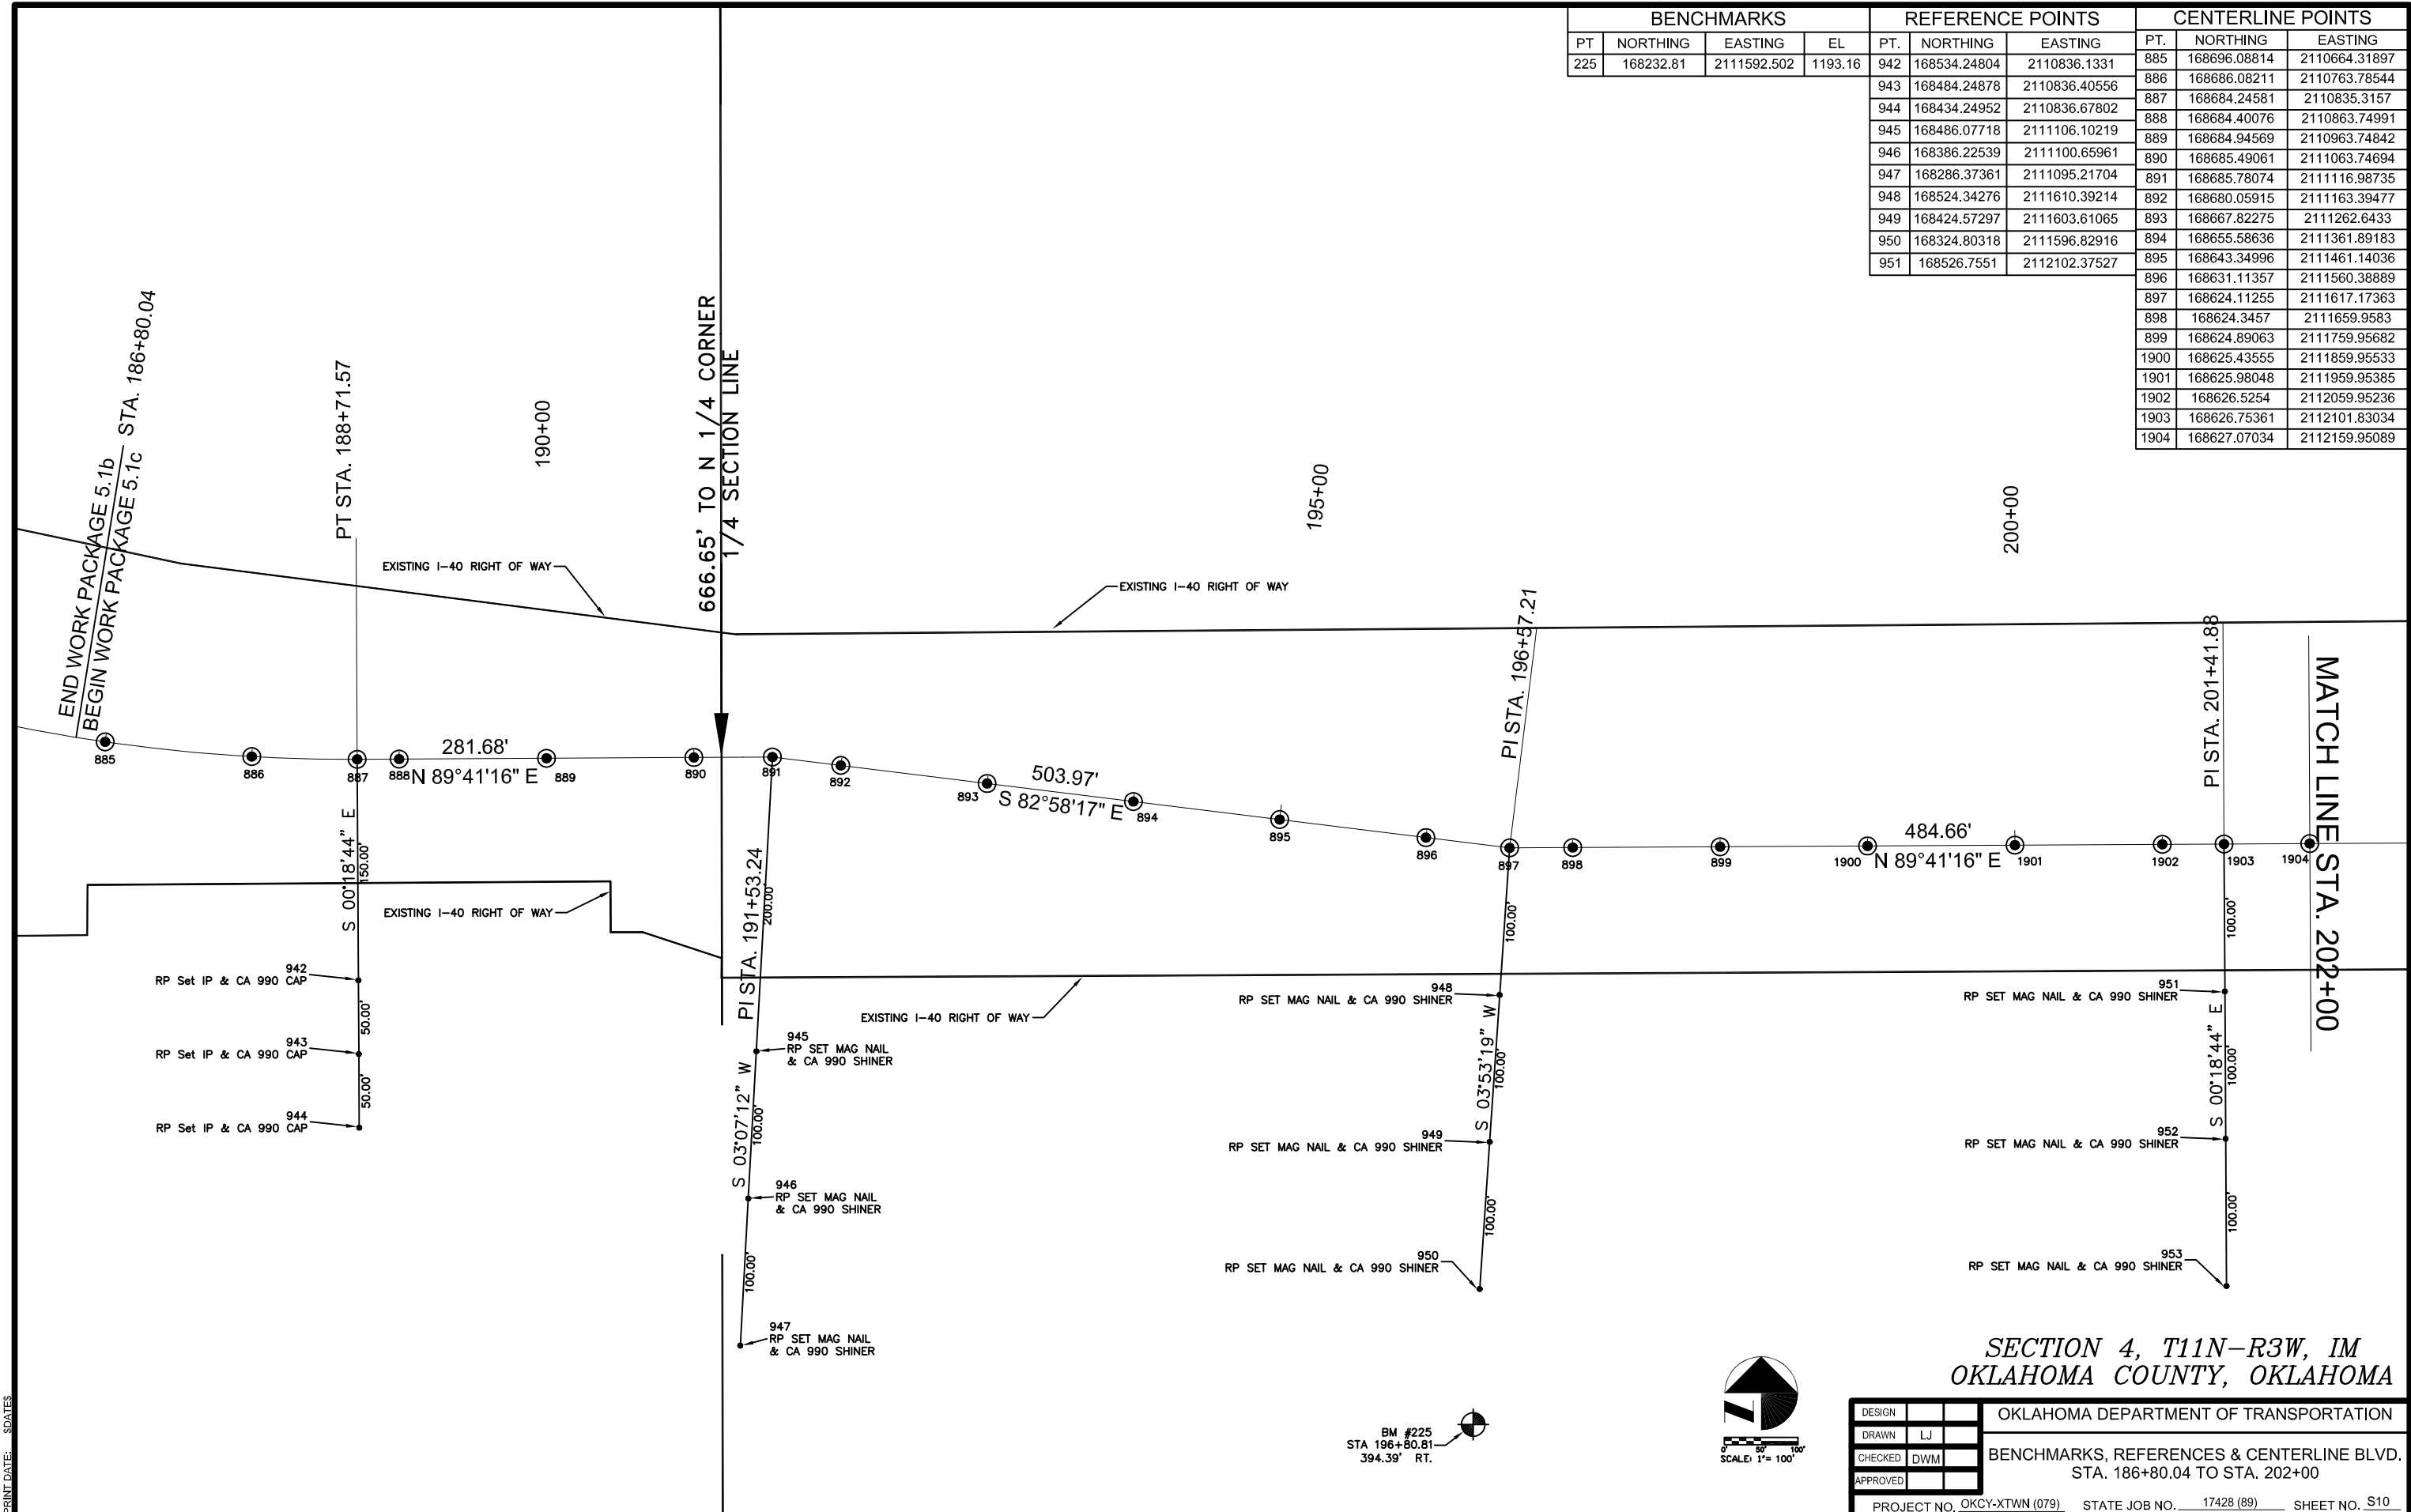

PRINT DATE: 8/24/2015 10:54:15 AM

BM #225
STA 196+80.81
394.39' RT.

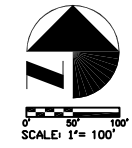

SECTION 4, T11N-R3W, IM
OKLAHOMA COUNTY, OKLAHOMA

DESIGN		OKLAHOMA DEPARTMENT OF TRANSPORTATION
DRAWN	LJ	
CHECKED	DWM	BENCHMARKS, REFERENCES & CENTERLINE BLVD.
APPROVED		STA. 186+80.04 TO STA. 202+00
PROJECT NO. OKCY-XTWN (079)		STATE JOB NO. 17428 (89) SHEET NO. S10