
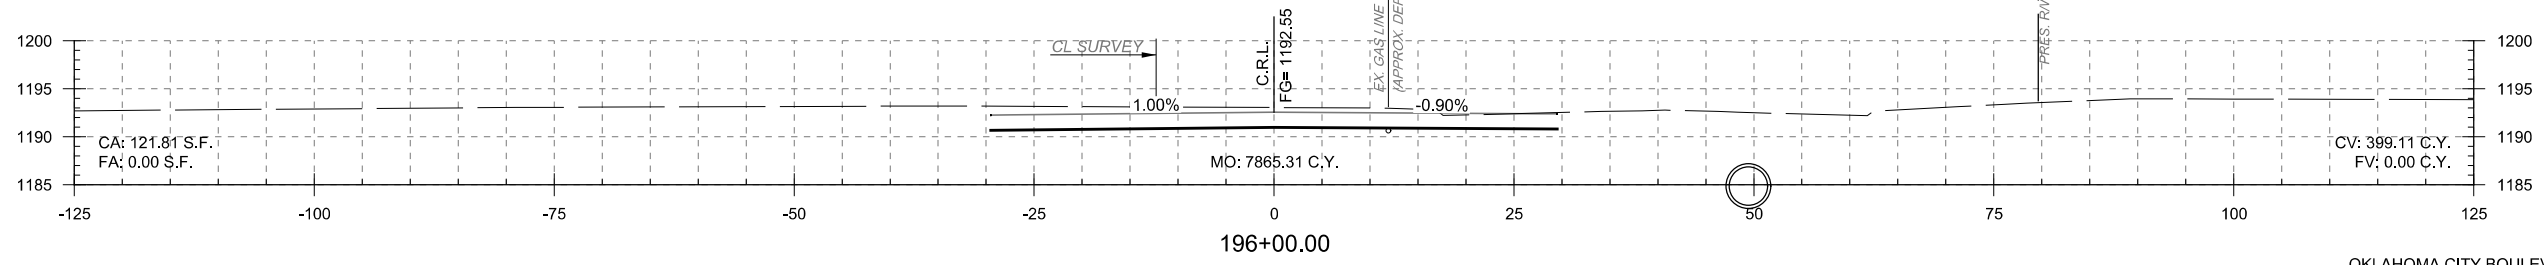
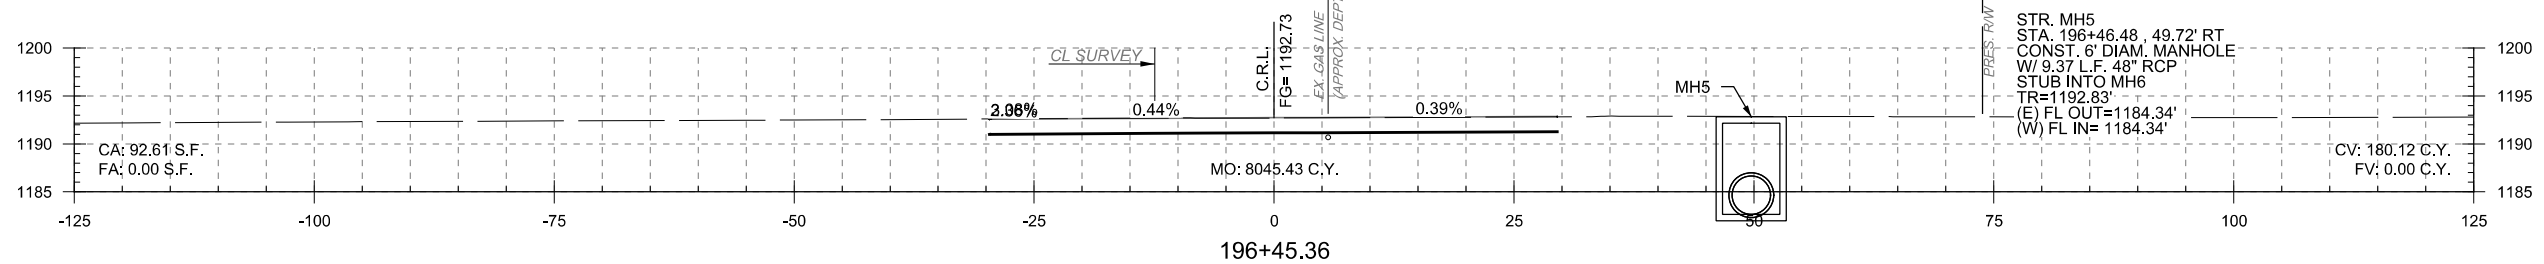
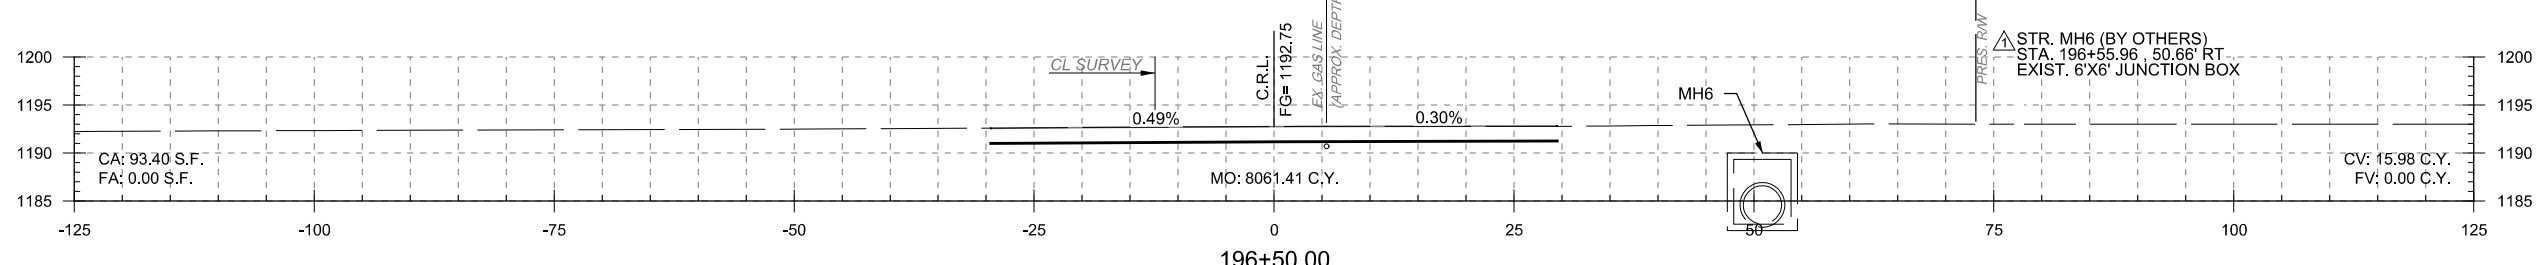
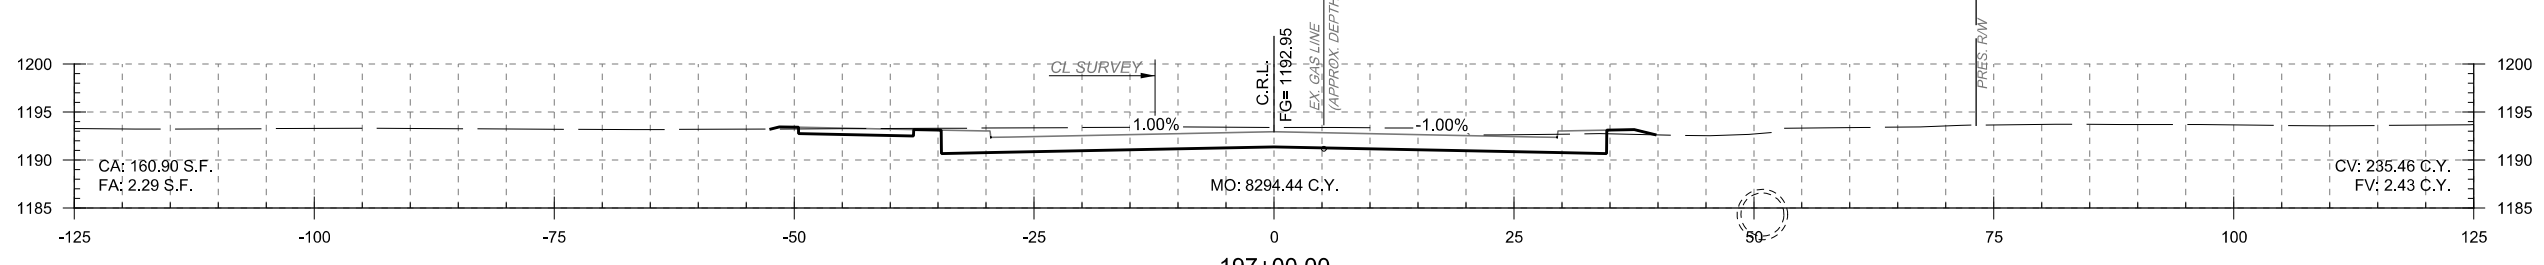
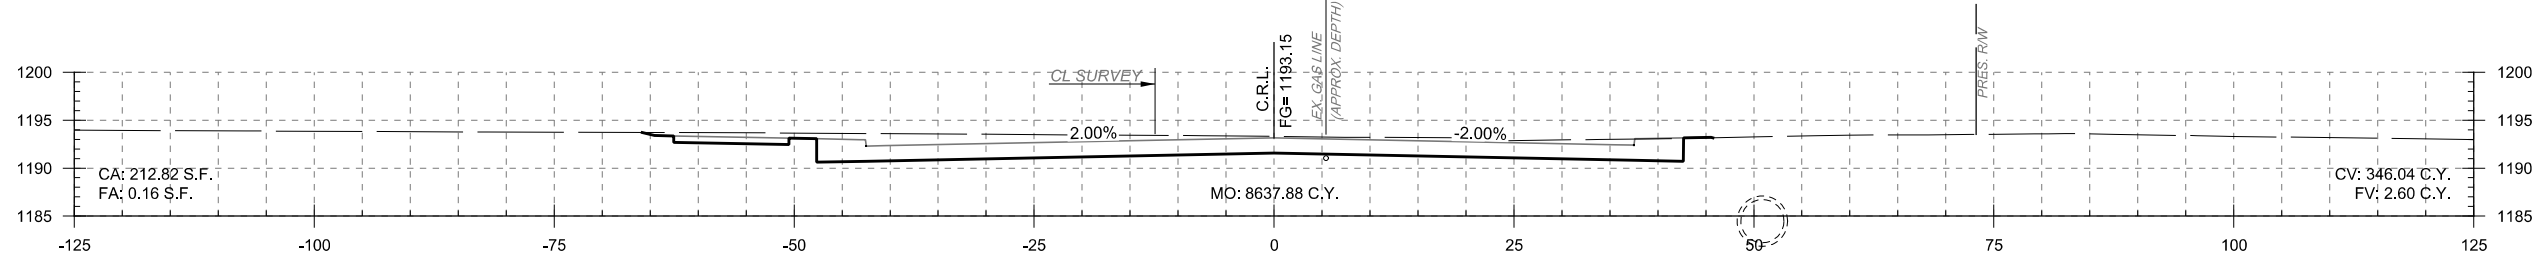


REV. NO.	DESCRIPTION	DATE
1	UPDATED STRUCTURE (MH # 6)	3-15-2016

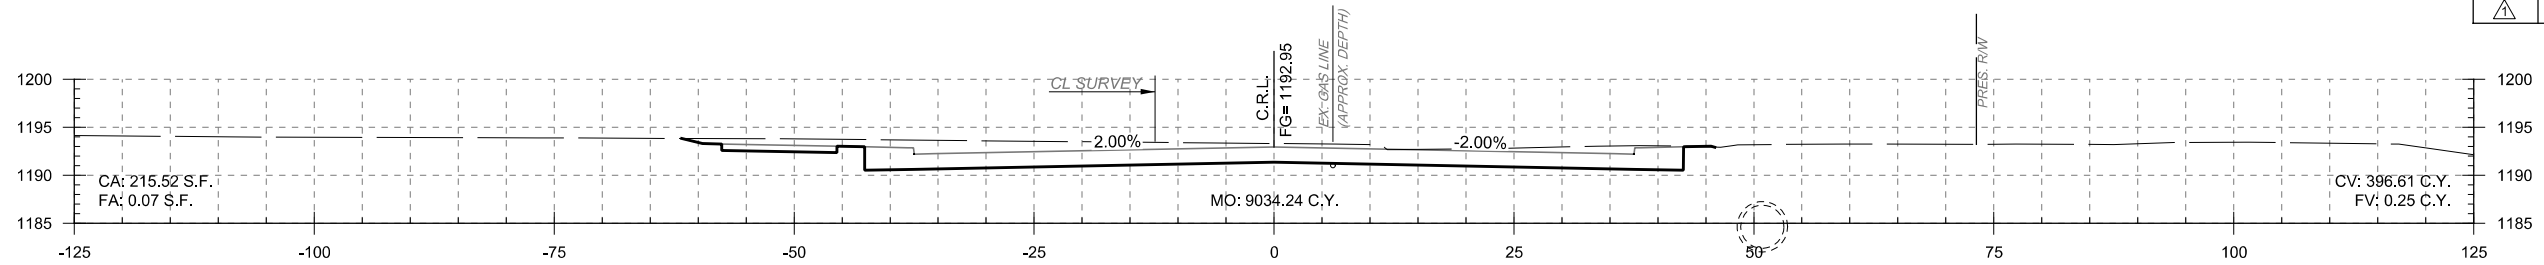

PRINT DATE: 3/15/2016 T:\1024-06\Drawings\Roadway\1024-06-X-sec.dgn

DESIGN	KBA	MMPC
DRAWN	ISFM	RWH
CHECKED	MM	
APPROVED		
SQUAD	MacArthur	

OKLAHOMA CITY BOULEVARD OKLAHOMA CO.
OKLAHOMA DEPARTMENT OF TRANSPORTATION
 OKLAHOMA CITY BOULEVARD
 STA. 196+00.00 TO STA. 198+00.00
 STATE JOB NO. 17428(89) SHEET NO. X5