
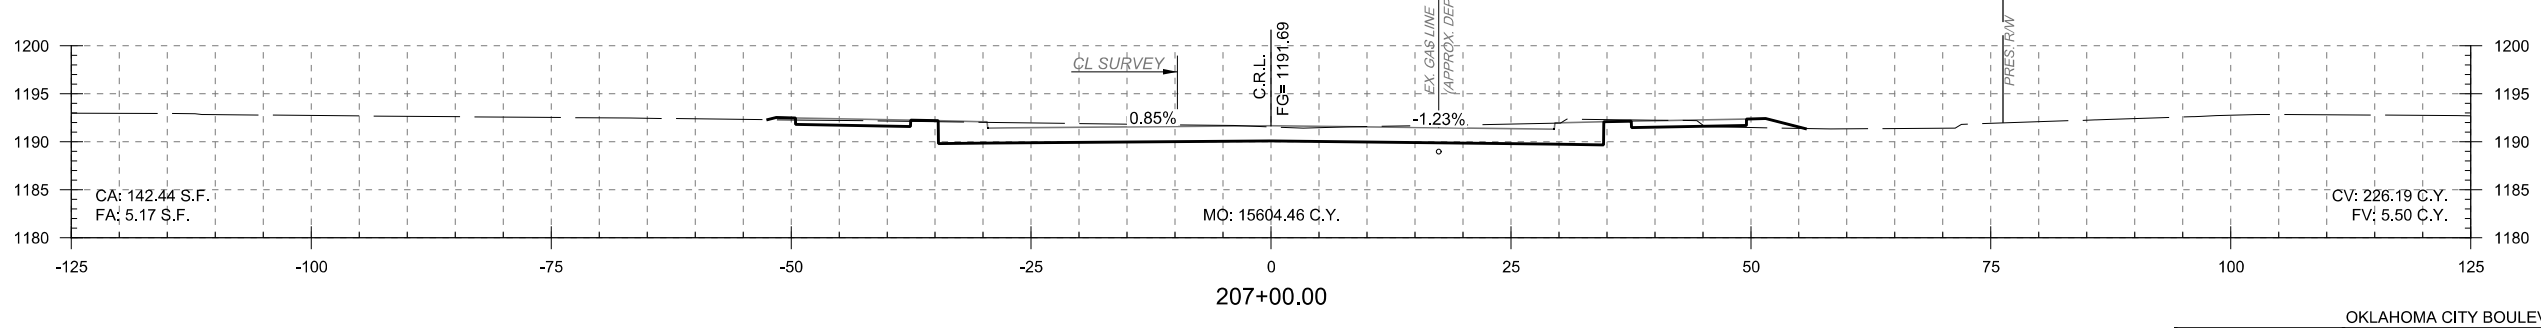
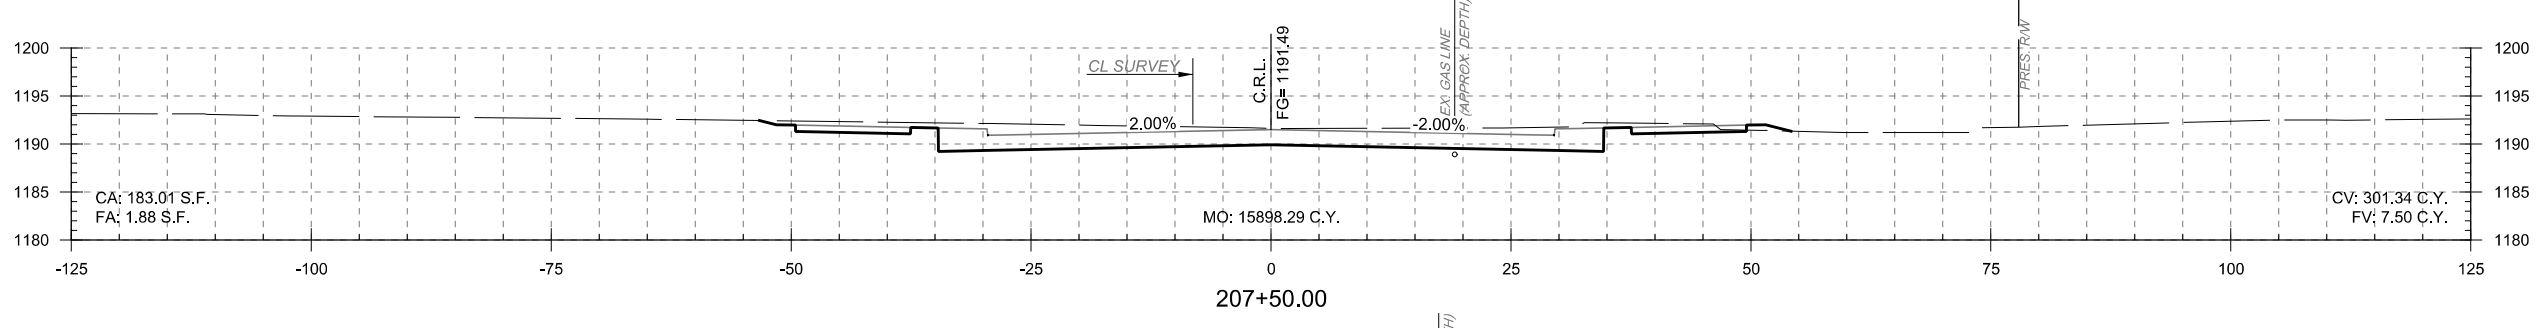
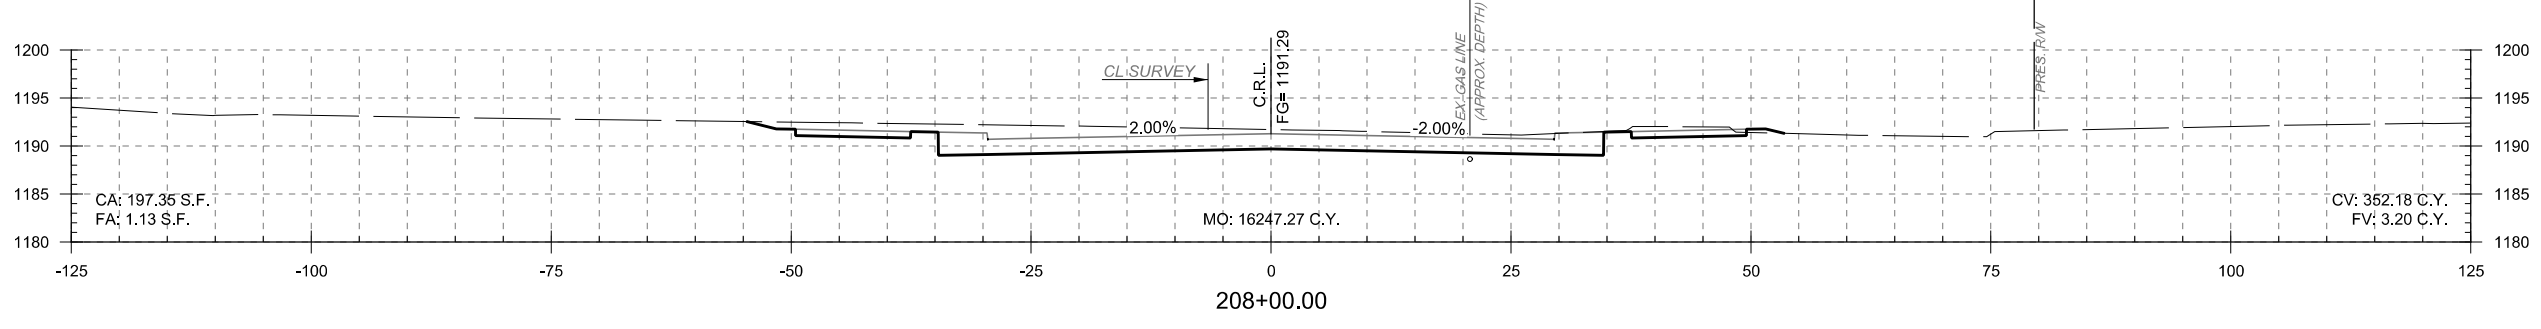
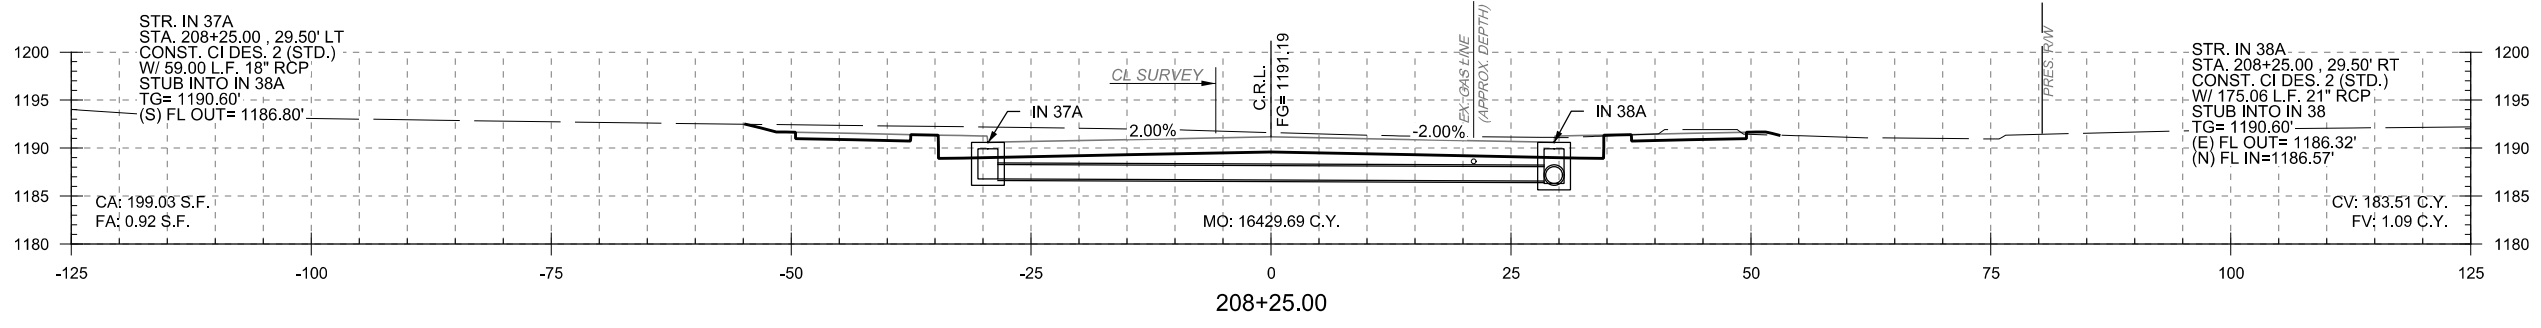


PRINT DATE: 11/19/2015 T:\1024-06\Drawings\Roadway\1024-06-XSec.dgn

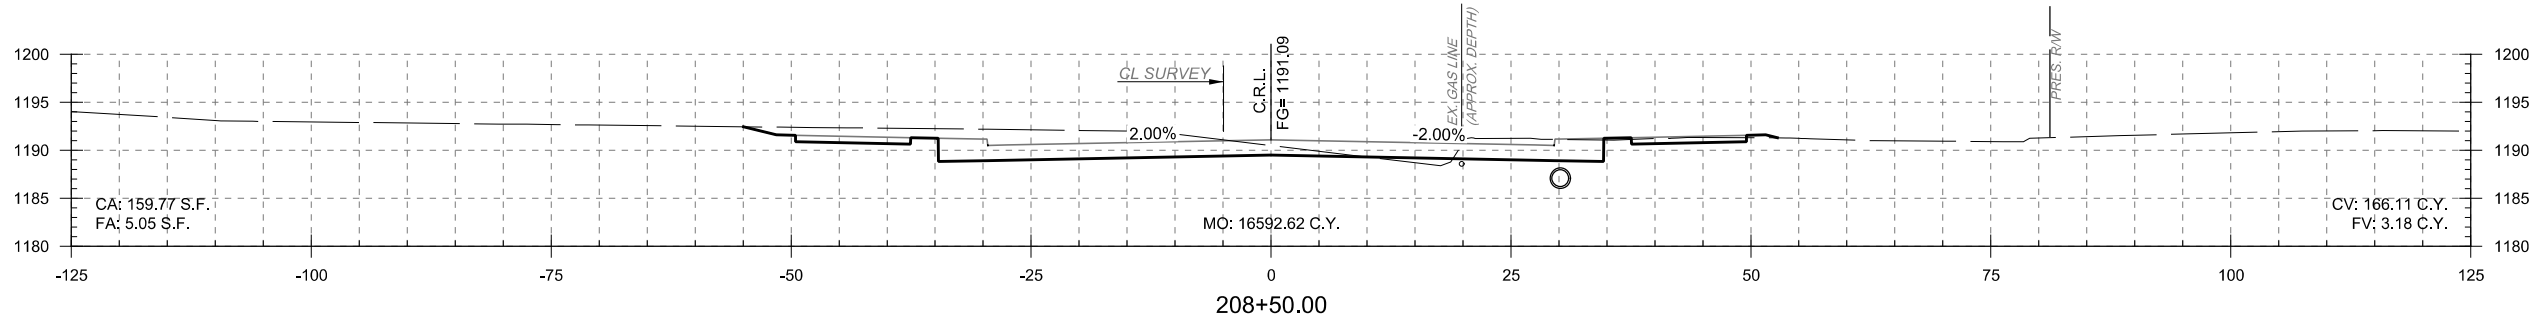

| | | | |
|-------------------------|-----------|------|--|
| OKLAHOMA CITY BOULEVARD | | | OKLAHOMA CO. |
| DESIGN | KBA | MMPC | OKLAHOMA CITY BOULEVARD STA.207+00.00 TO STA.208+50.00 STATE JOB NO. 17428(89) SHEET NO. X10 |
| DRAWN | ISFM | RWH | |
| CHECKED | MM | | |
| APPROVED | | | |
| SQUAD | MacArthur | | |