




PRINT DATE: 11/19/2015 T:\1024-06\Drawings\Roadway\1024-06-X-sec.dgn

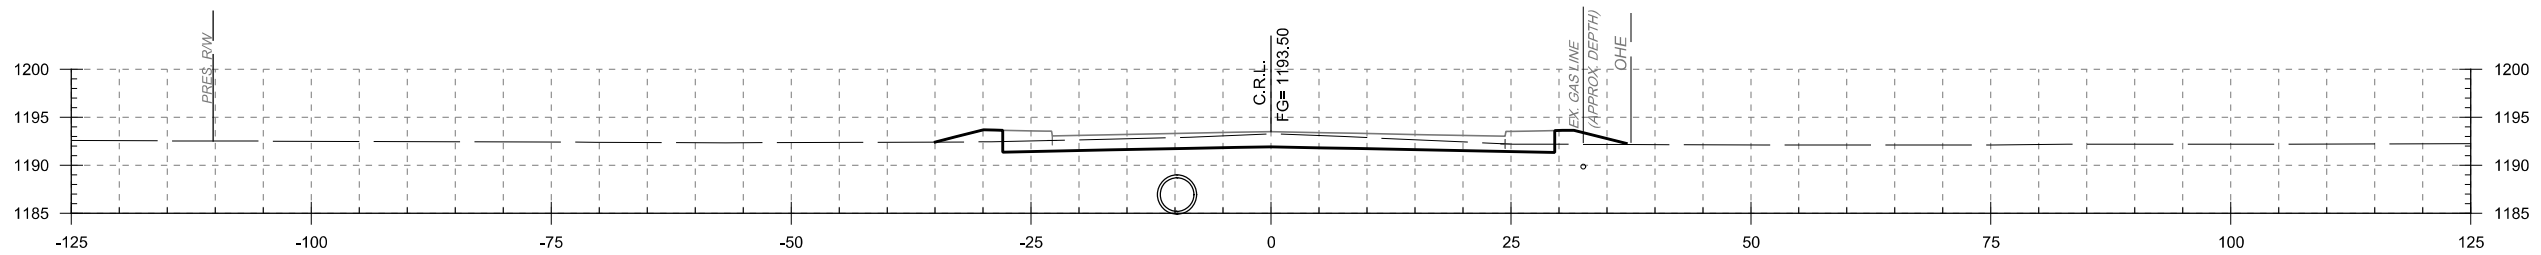


14+00.00

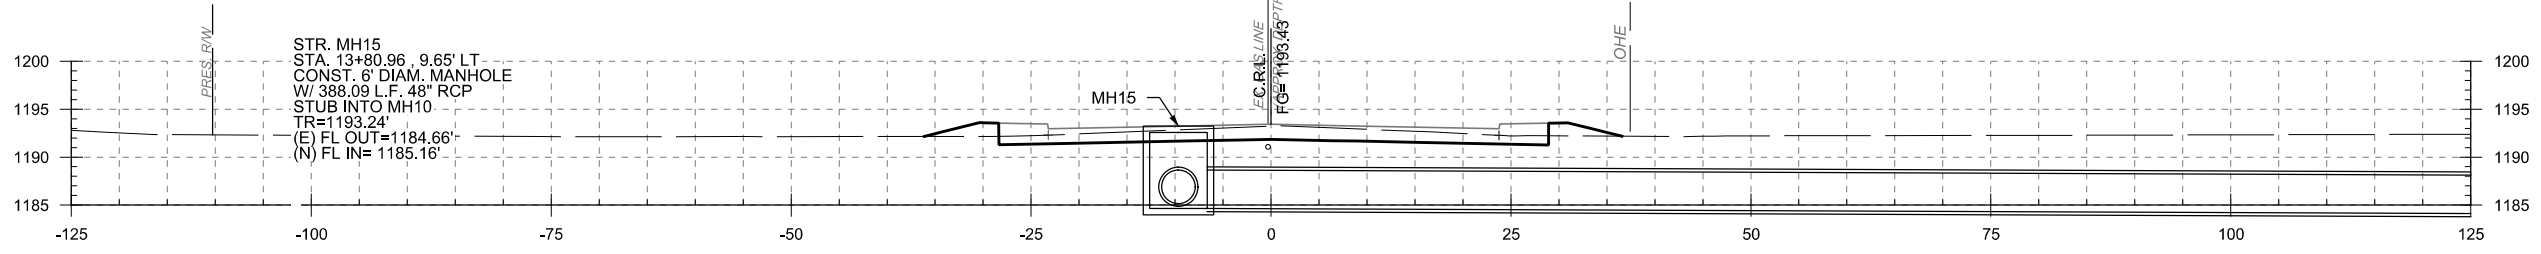


13+80.96

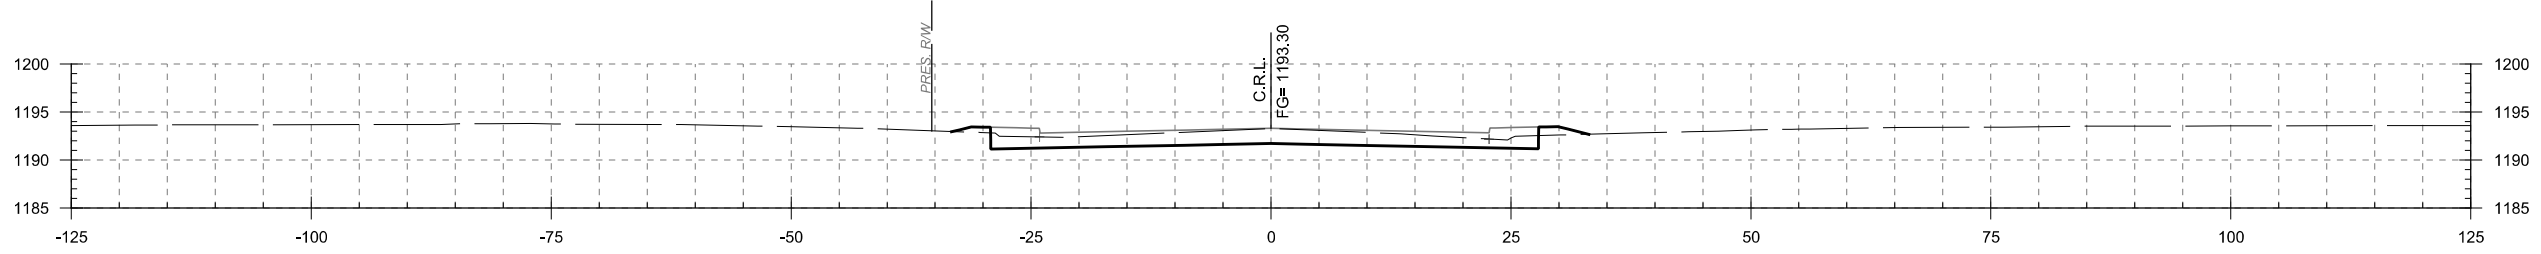


13+50.00

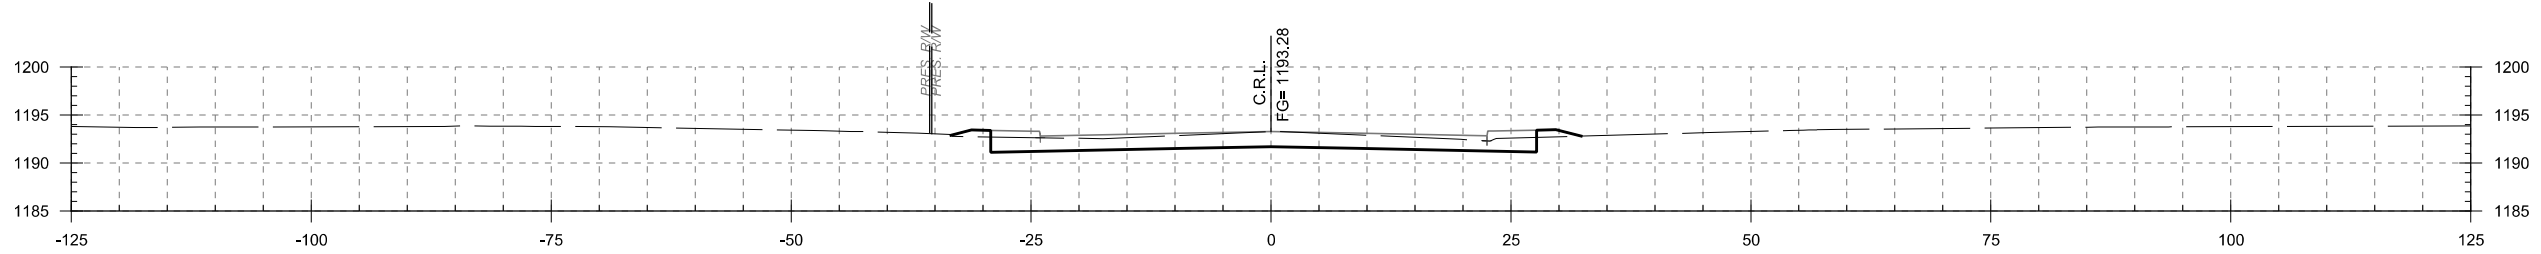

13+44.00

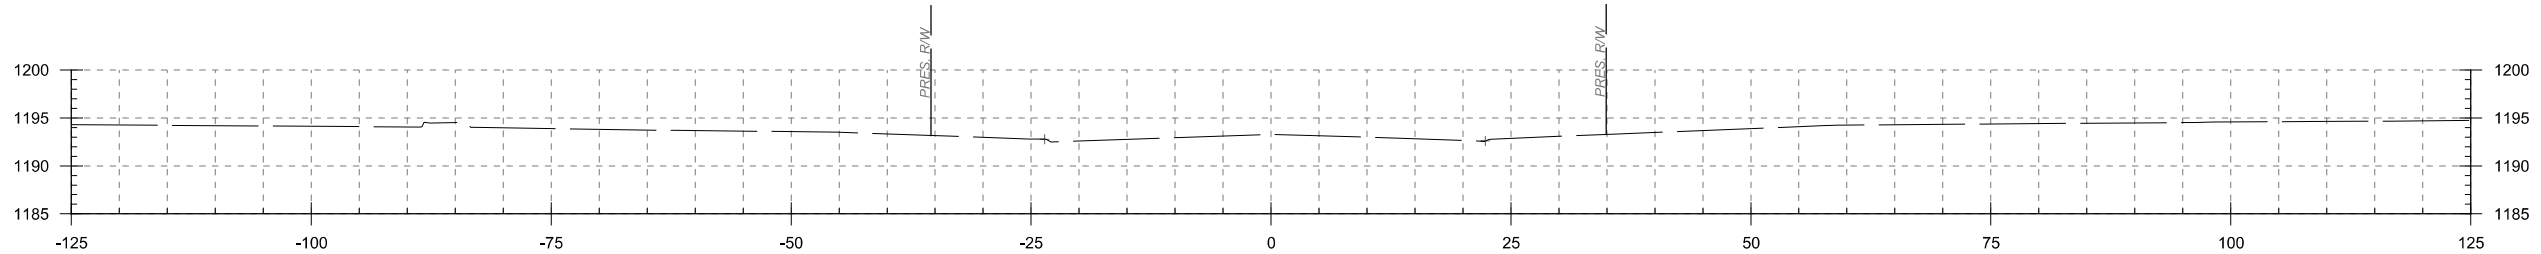

13+00.00

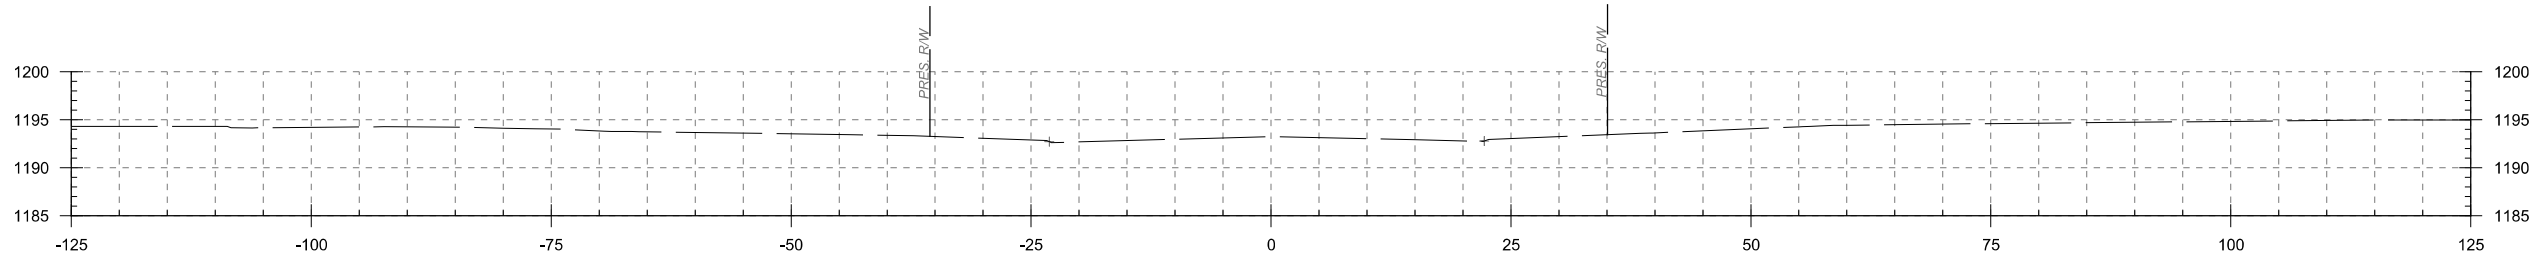

12+50.00

OKLAHOMA CITY BOULEVARD OKLAHOMA CO.

DESIGN	KBA	MMPC
DRAWN	ISFM	RWH
CHECKED	MM	
APPROVED		
SQUAD	MacArthur	

WALKER  
 STA. 12+50.00 TO STA. 14+00.00  
 STATE JOB NO. 17428(89) SHEET NO. X17