


LEGEND	
X X X X X X X	CURB REMOVAL
XXXXXX	SIDEWALK REMOVAL
XXXXXX	ASPHALT REMOVAL
XXXXXX	CONC. REMOVAL
////	FENCE & GUARDRAIL REMOVAL
XXXXXX	EXISTING STORM REMOVAL
XXXXXX	EXISTING TRAFFIC SIGNAL REMOVAL
⊗	EXISTING SIGN REMOVAL
⊗	EXISTING TREE REMOVAL
⊗	EXISTING LIGHT POLE REMOVAL
⊗	EXISTING POWER POLE REMOVAL
⊗	EXISTING TRAFFIC CONTROL BOX
⊗	EXISTING BOLLARD REMOVAL

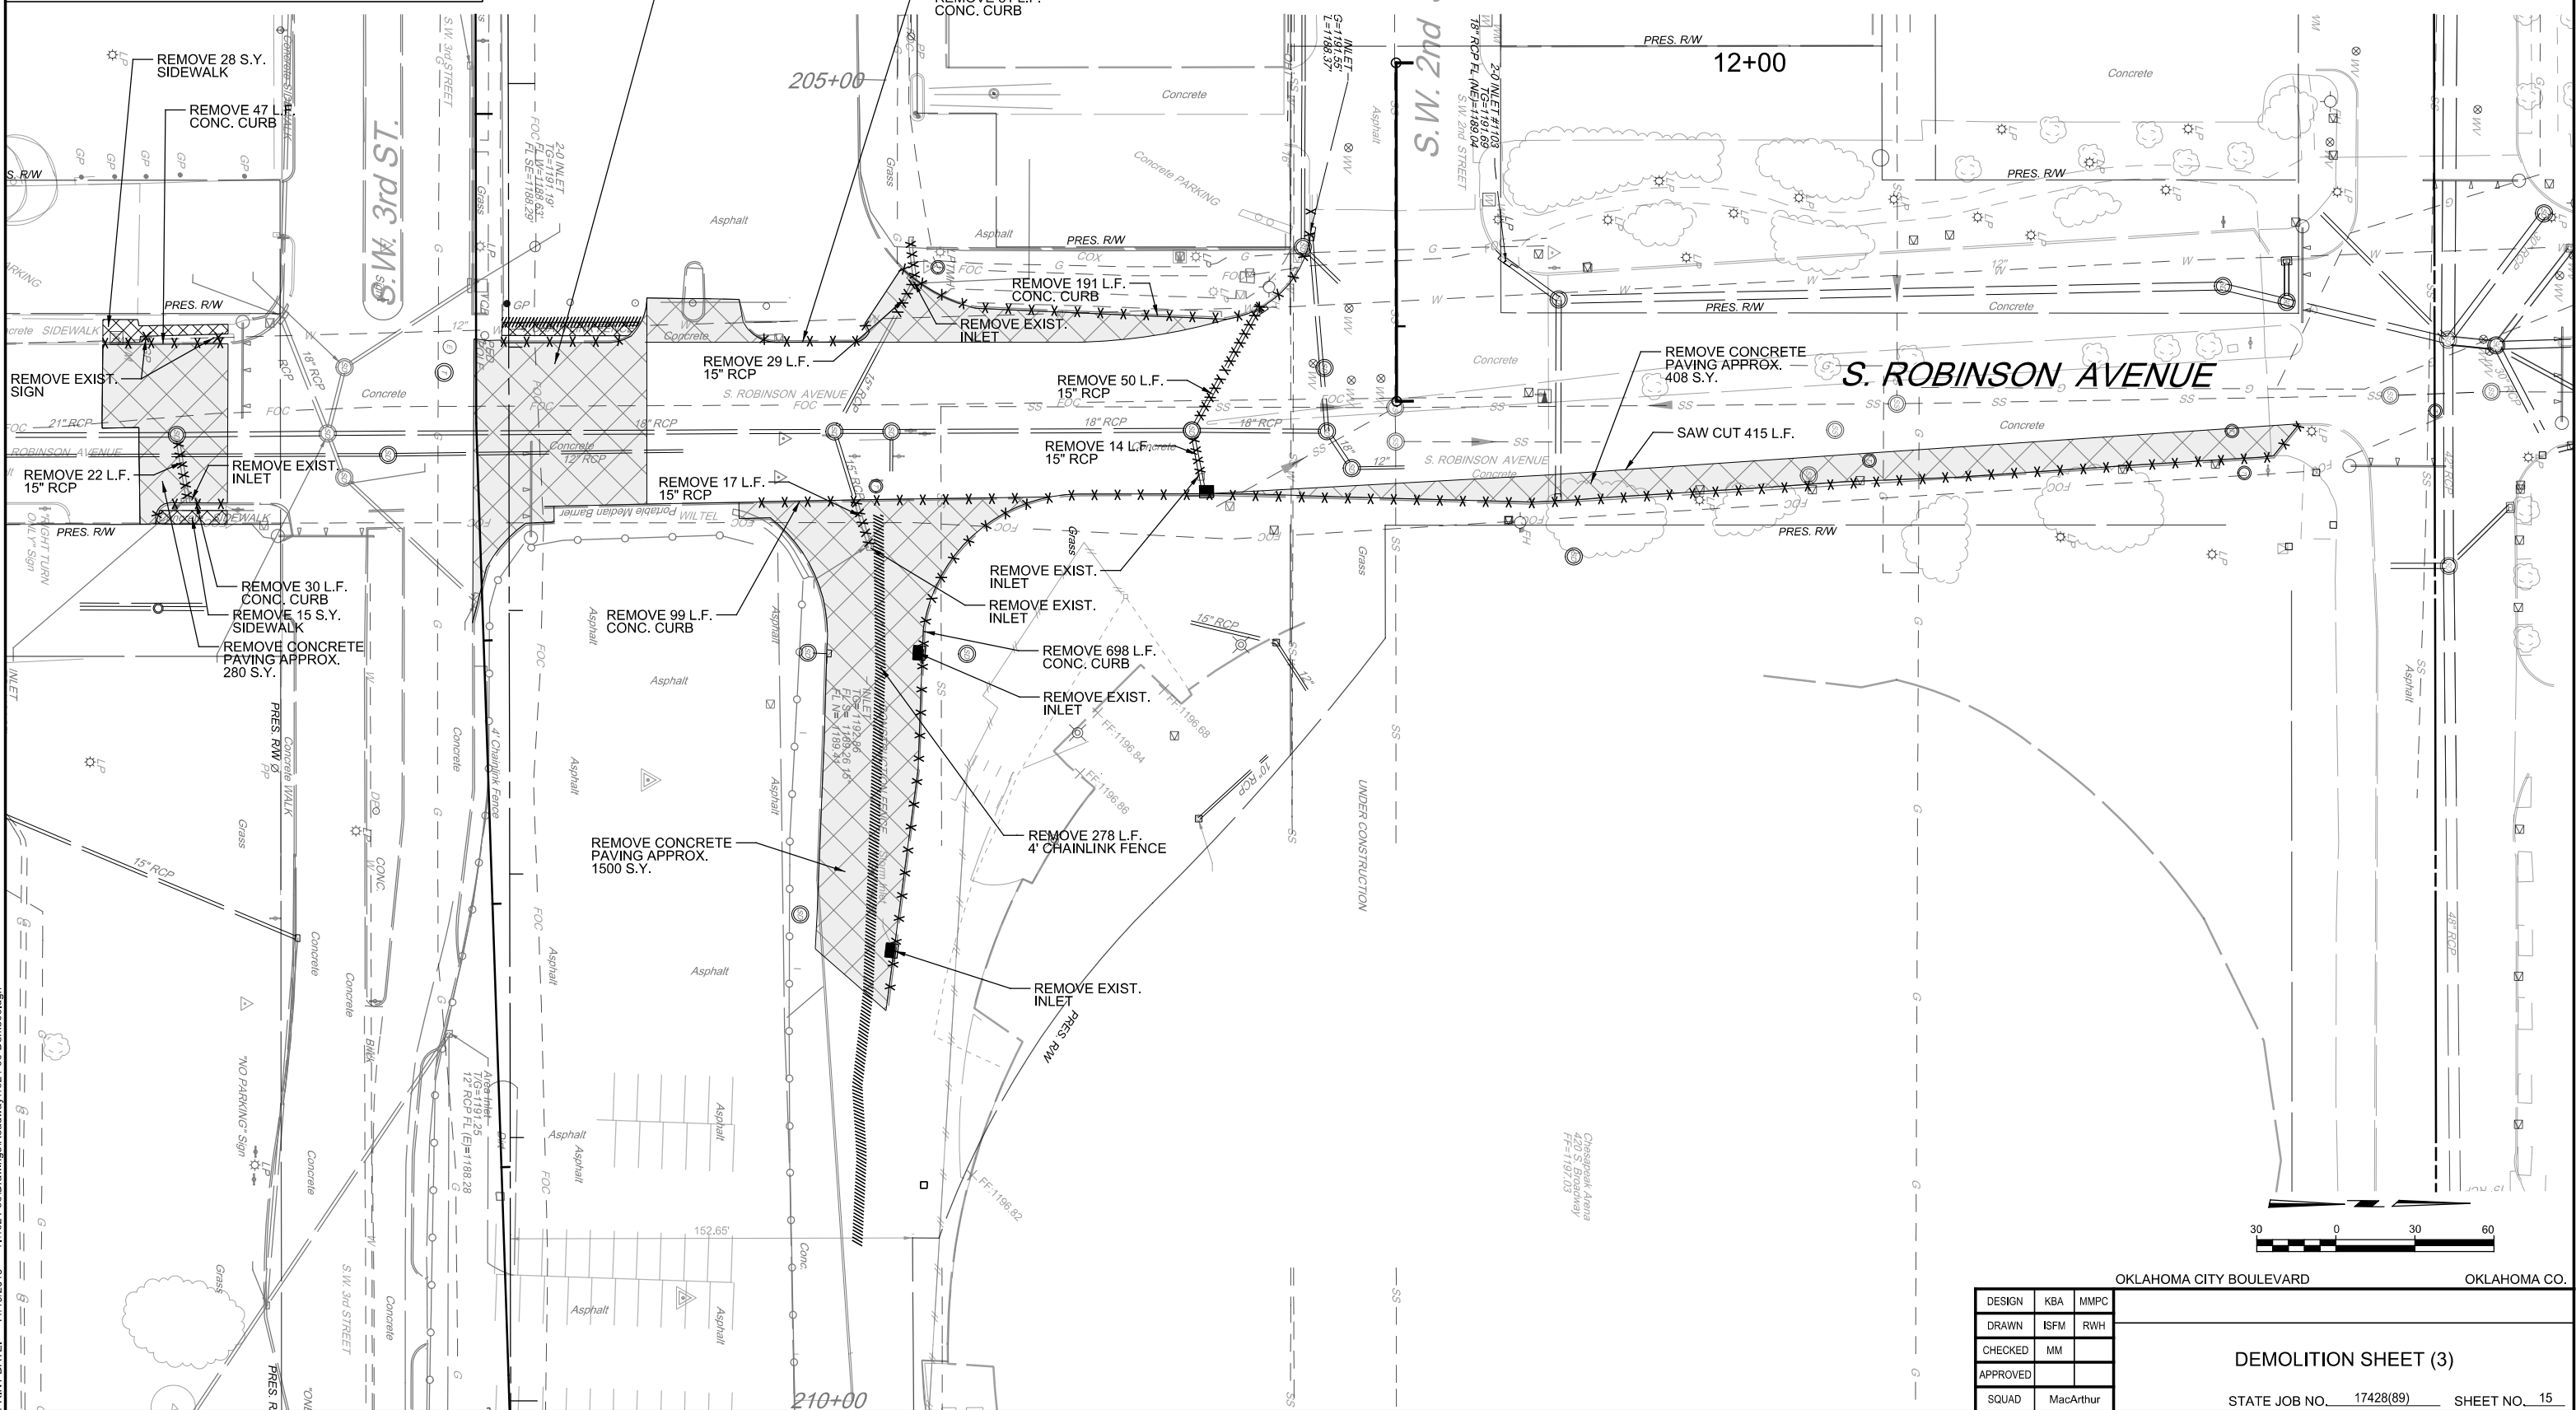

DESIGN	KBA	MMPC
DRAWN	ISFM	RWH
CHECKED	MM	
APPROVED		
SQUAD	MacArthur	

OKLAHOMA CITY BOULEVARD

OKLAHOMA CO.

DEMOLITION SHEET (3)

STATE JOB NO. 17428(89) SHEET NO. 15

PRINT DATE: 11/19/2015 T:\1024-06\Drawings\Roadway\1024-06-Demo06.dgn