
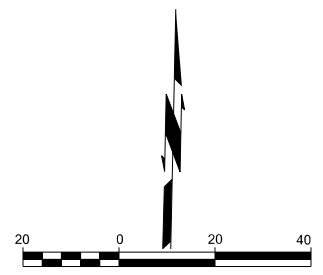


PRINT DATE: 11/19/2015 T:\1024\06\Drawings\Roadway\1024-06-Bkd Intersection Dtl 4.dgn

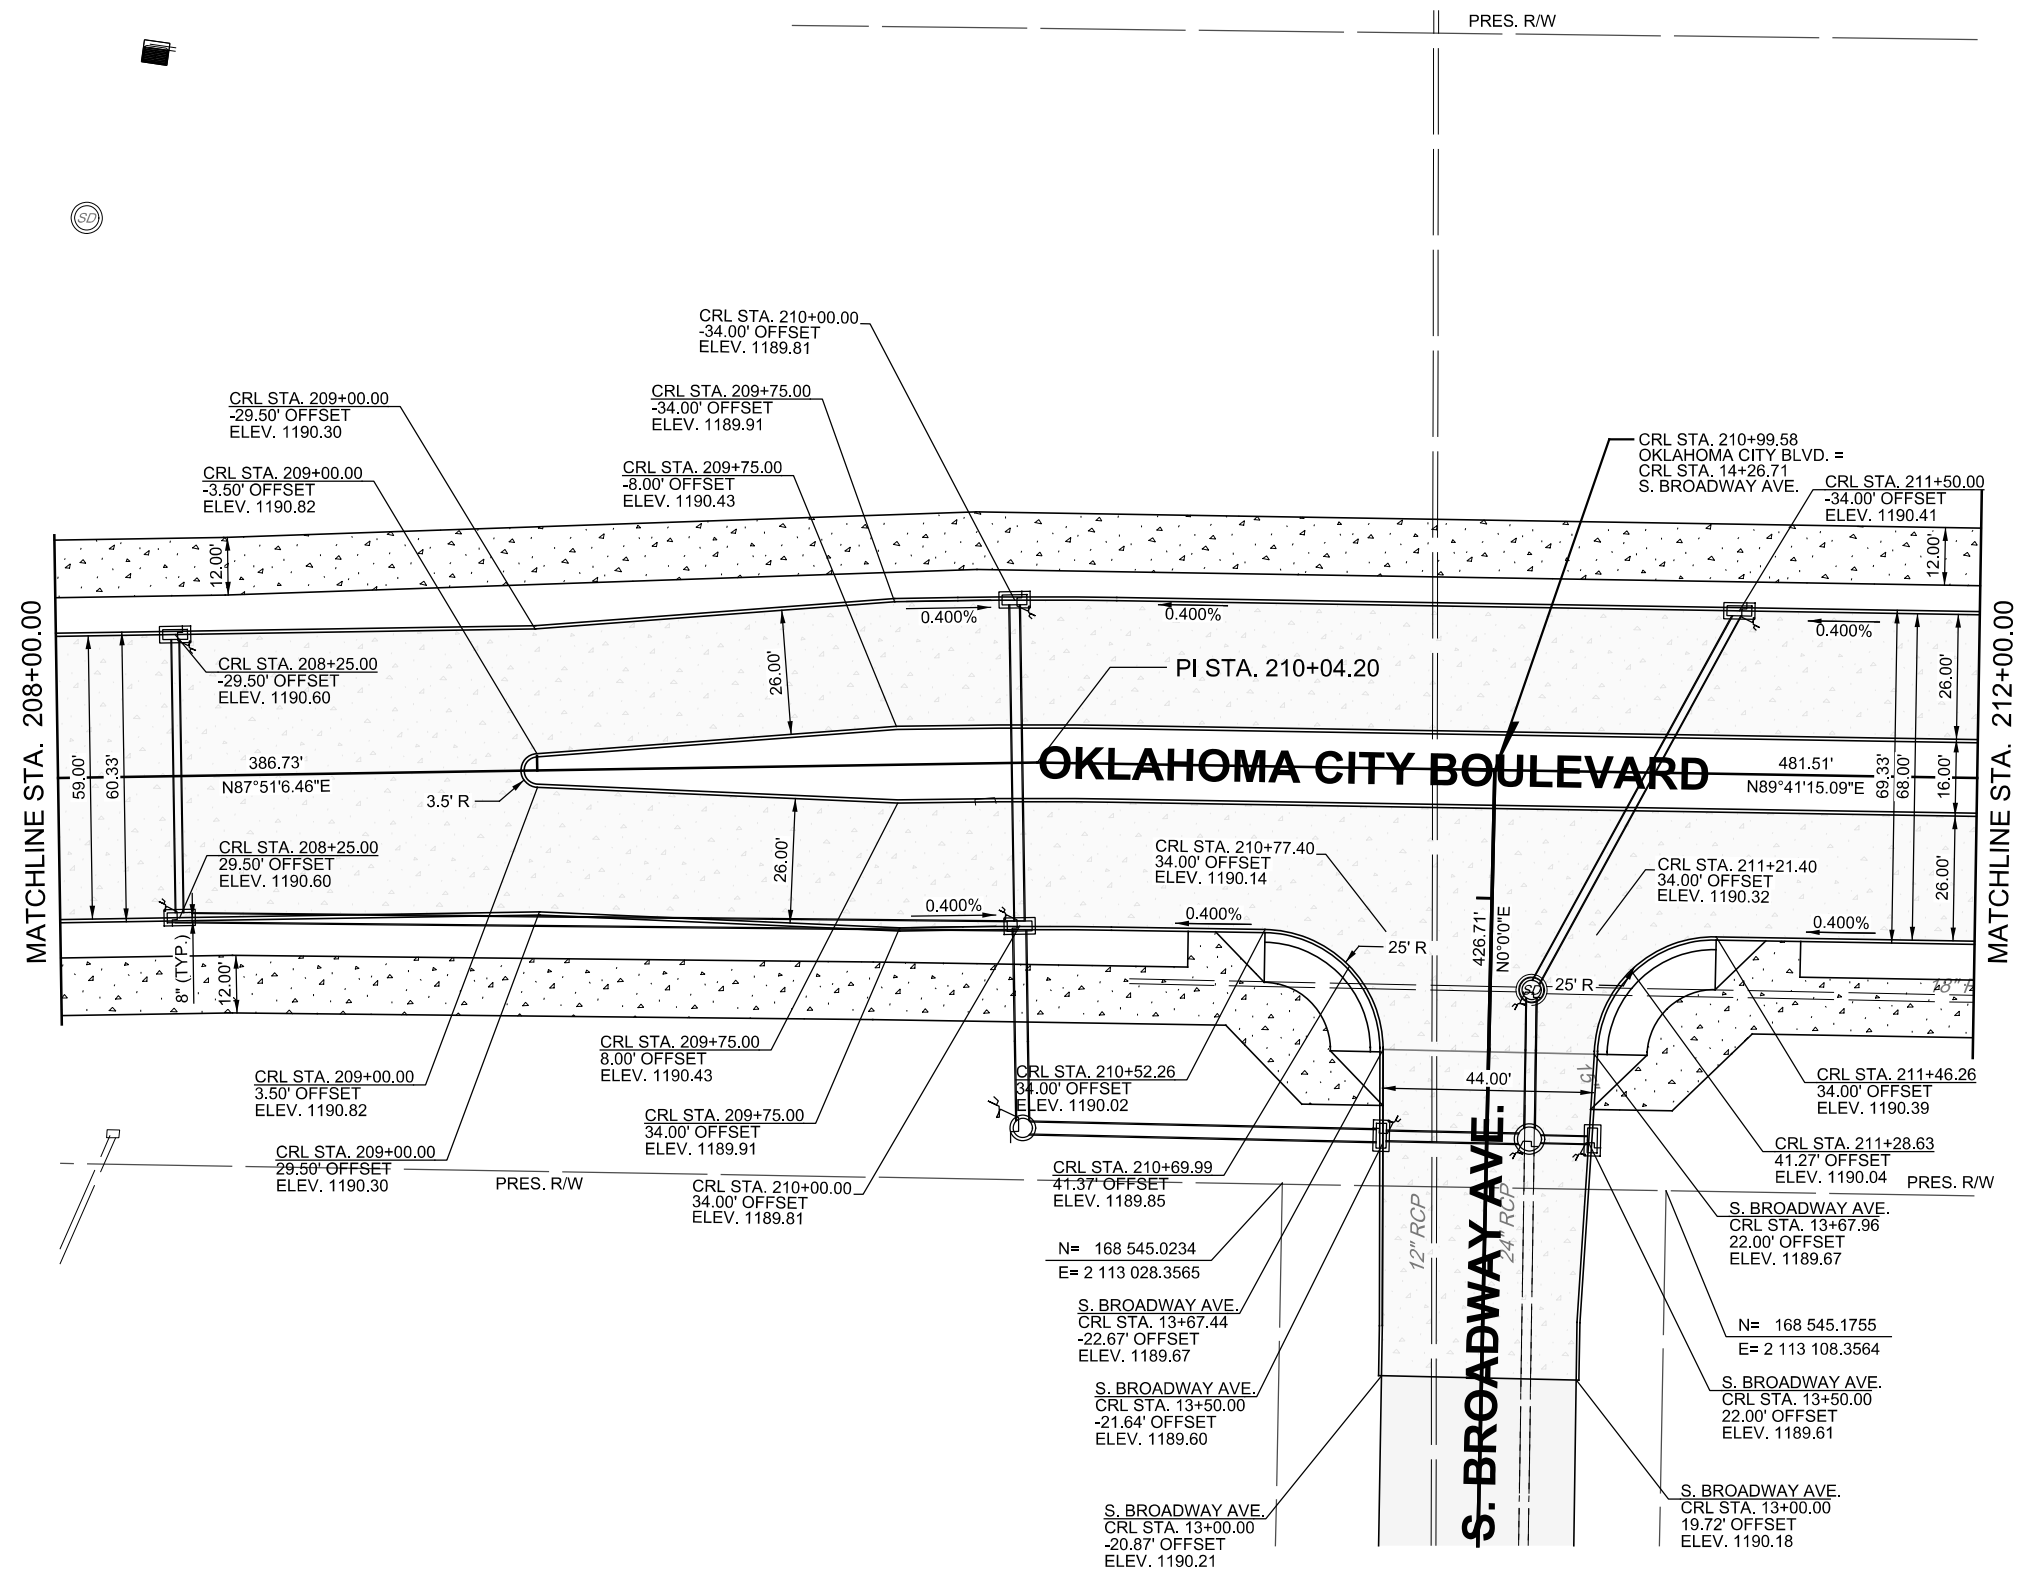

OKLAHOMA CITY BOULEVARD OKLAHOMA CO.

DESIGN	KBA	MMPC
DRAWN	ISFM	RWH
CHECKED	MM	
APPROVED		
SQUAD	MacArthur	

**GRADING SECTION  
OKLAHOMA CITY BOULEVARD  
SHEET (4 OF 6)**

STATE JOB NO. 17428(89) SHEET NO. 22