
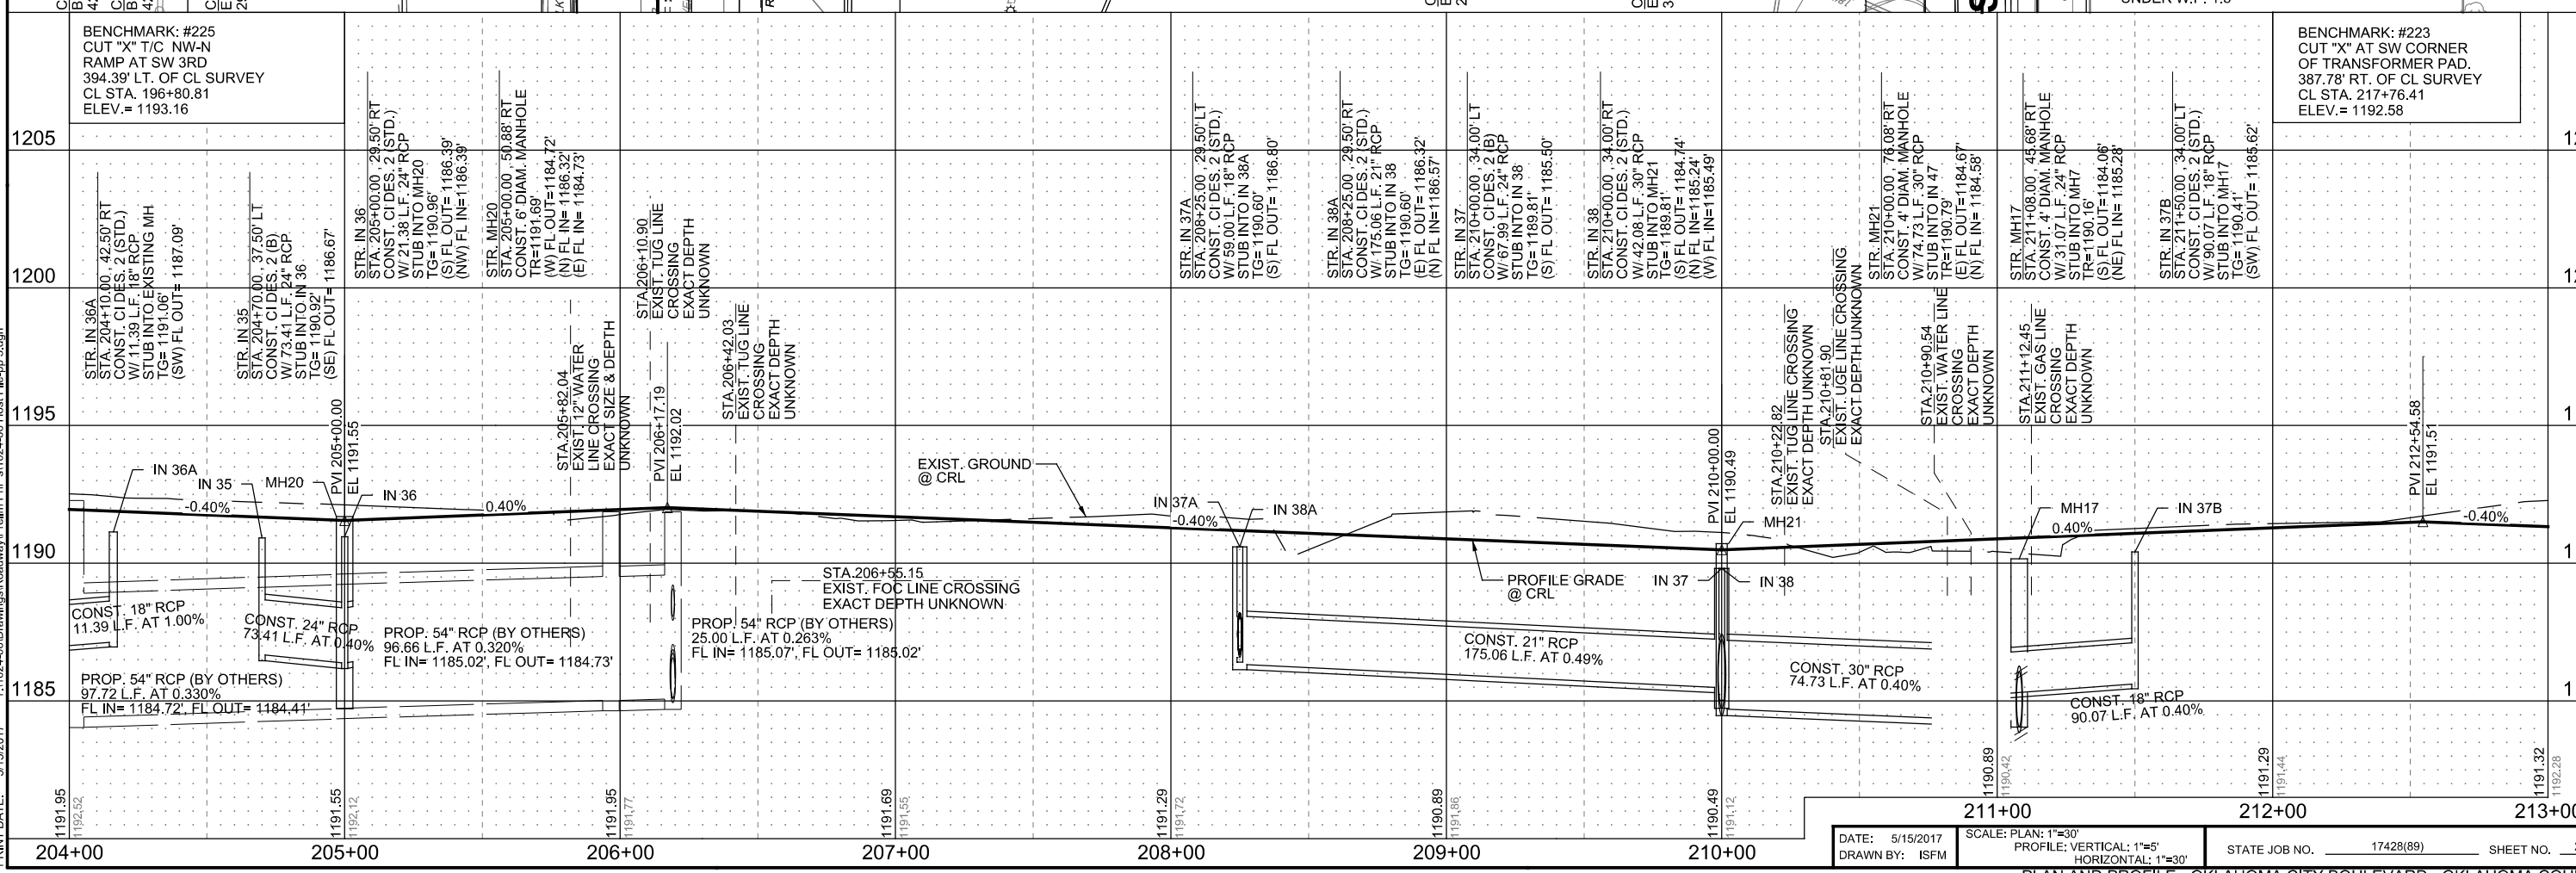


SEC. 4, T-11-N, R-3-W

REV. NO.	DESCRIPTION	DATE
1	ADDED DRAINAGE FOR STREETCAR	11-15-2016
2	UPDATED WATERLINE	5-12-2017

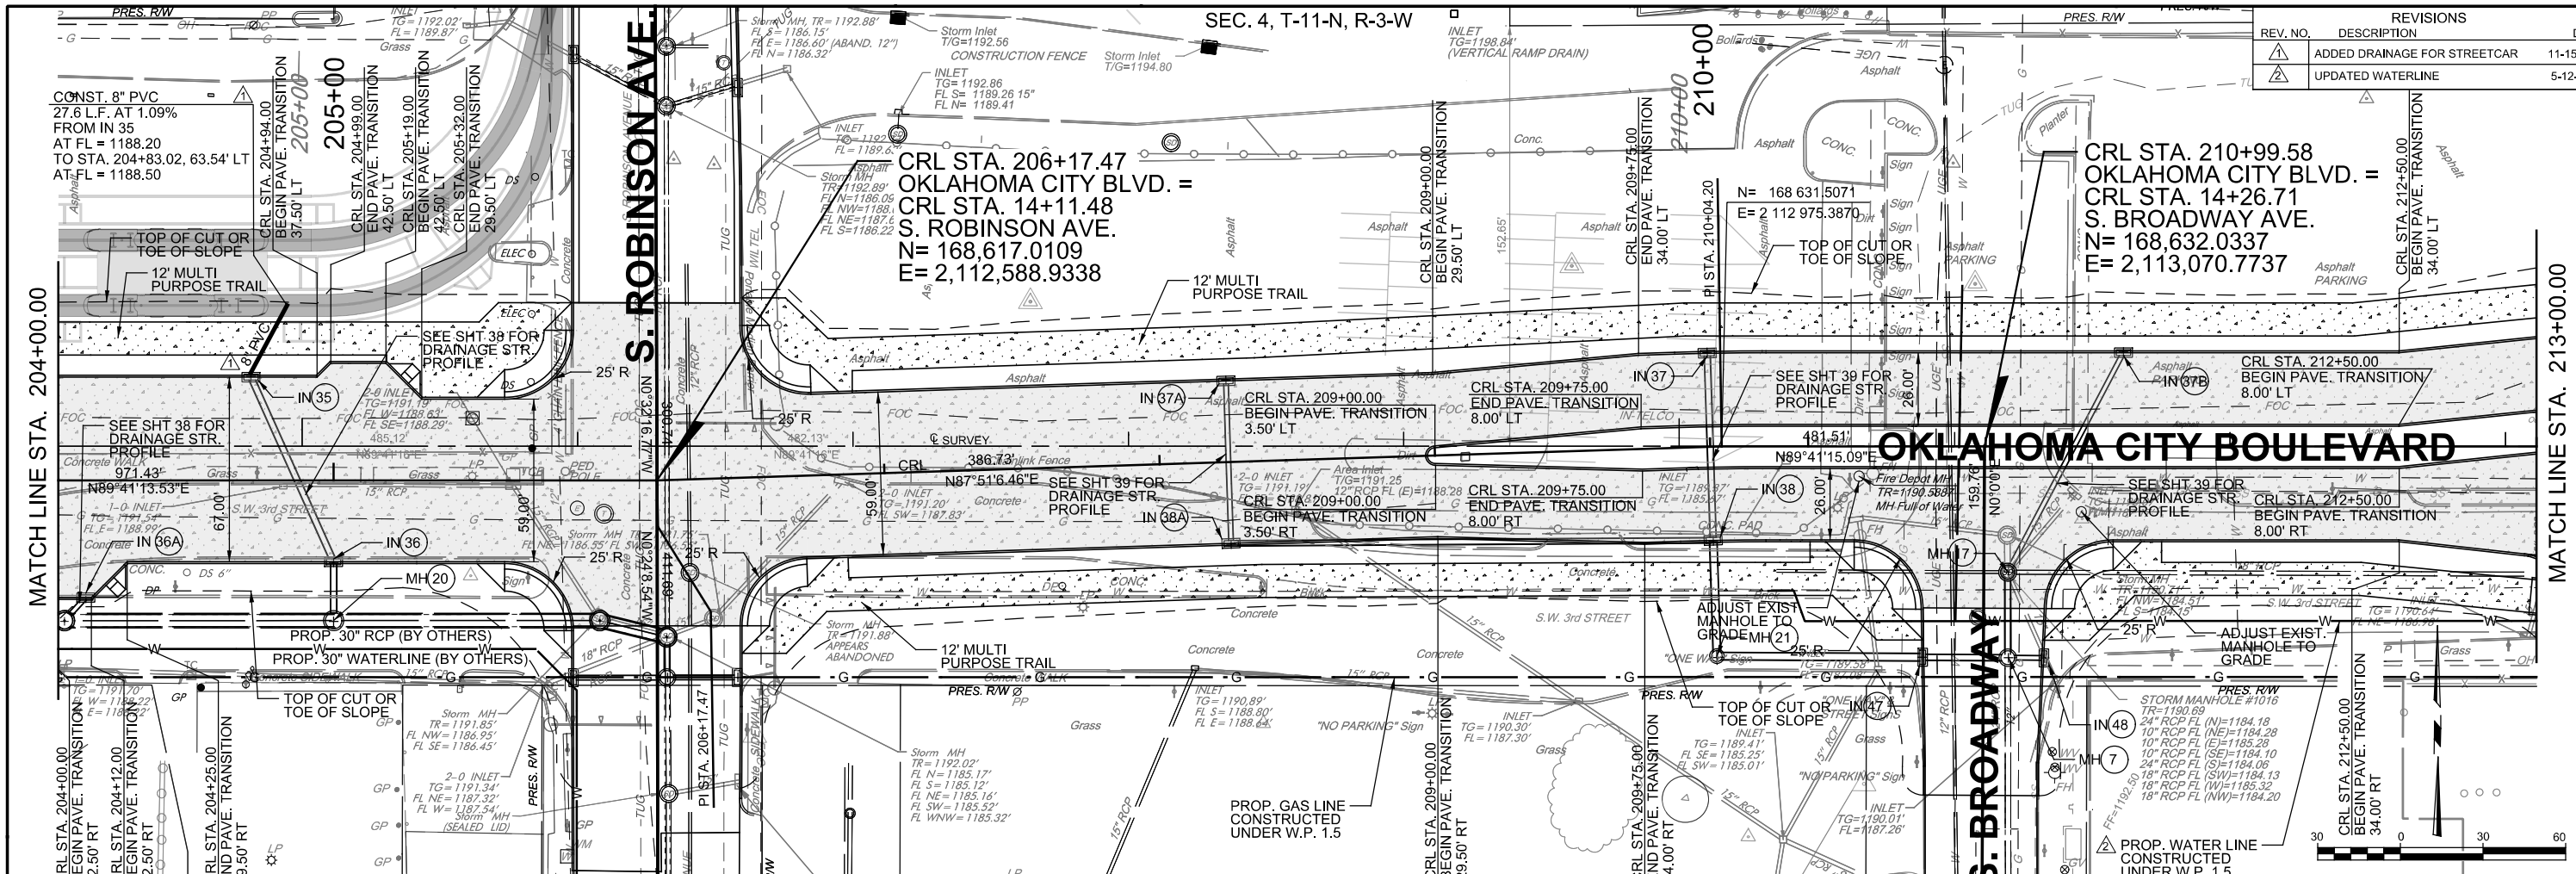

PRINT DATE: 5/15/2017 T:\1024-06\Drawings\Roadway\Profile\PrP\1024-06 Host File-pp.3.dgn