


REV. NO.	DESCRIPTION	DATE
1	ADDED PHASE 1A	3-15-2016

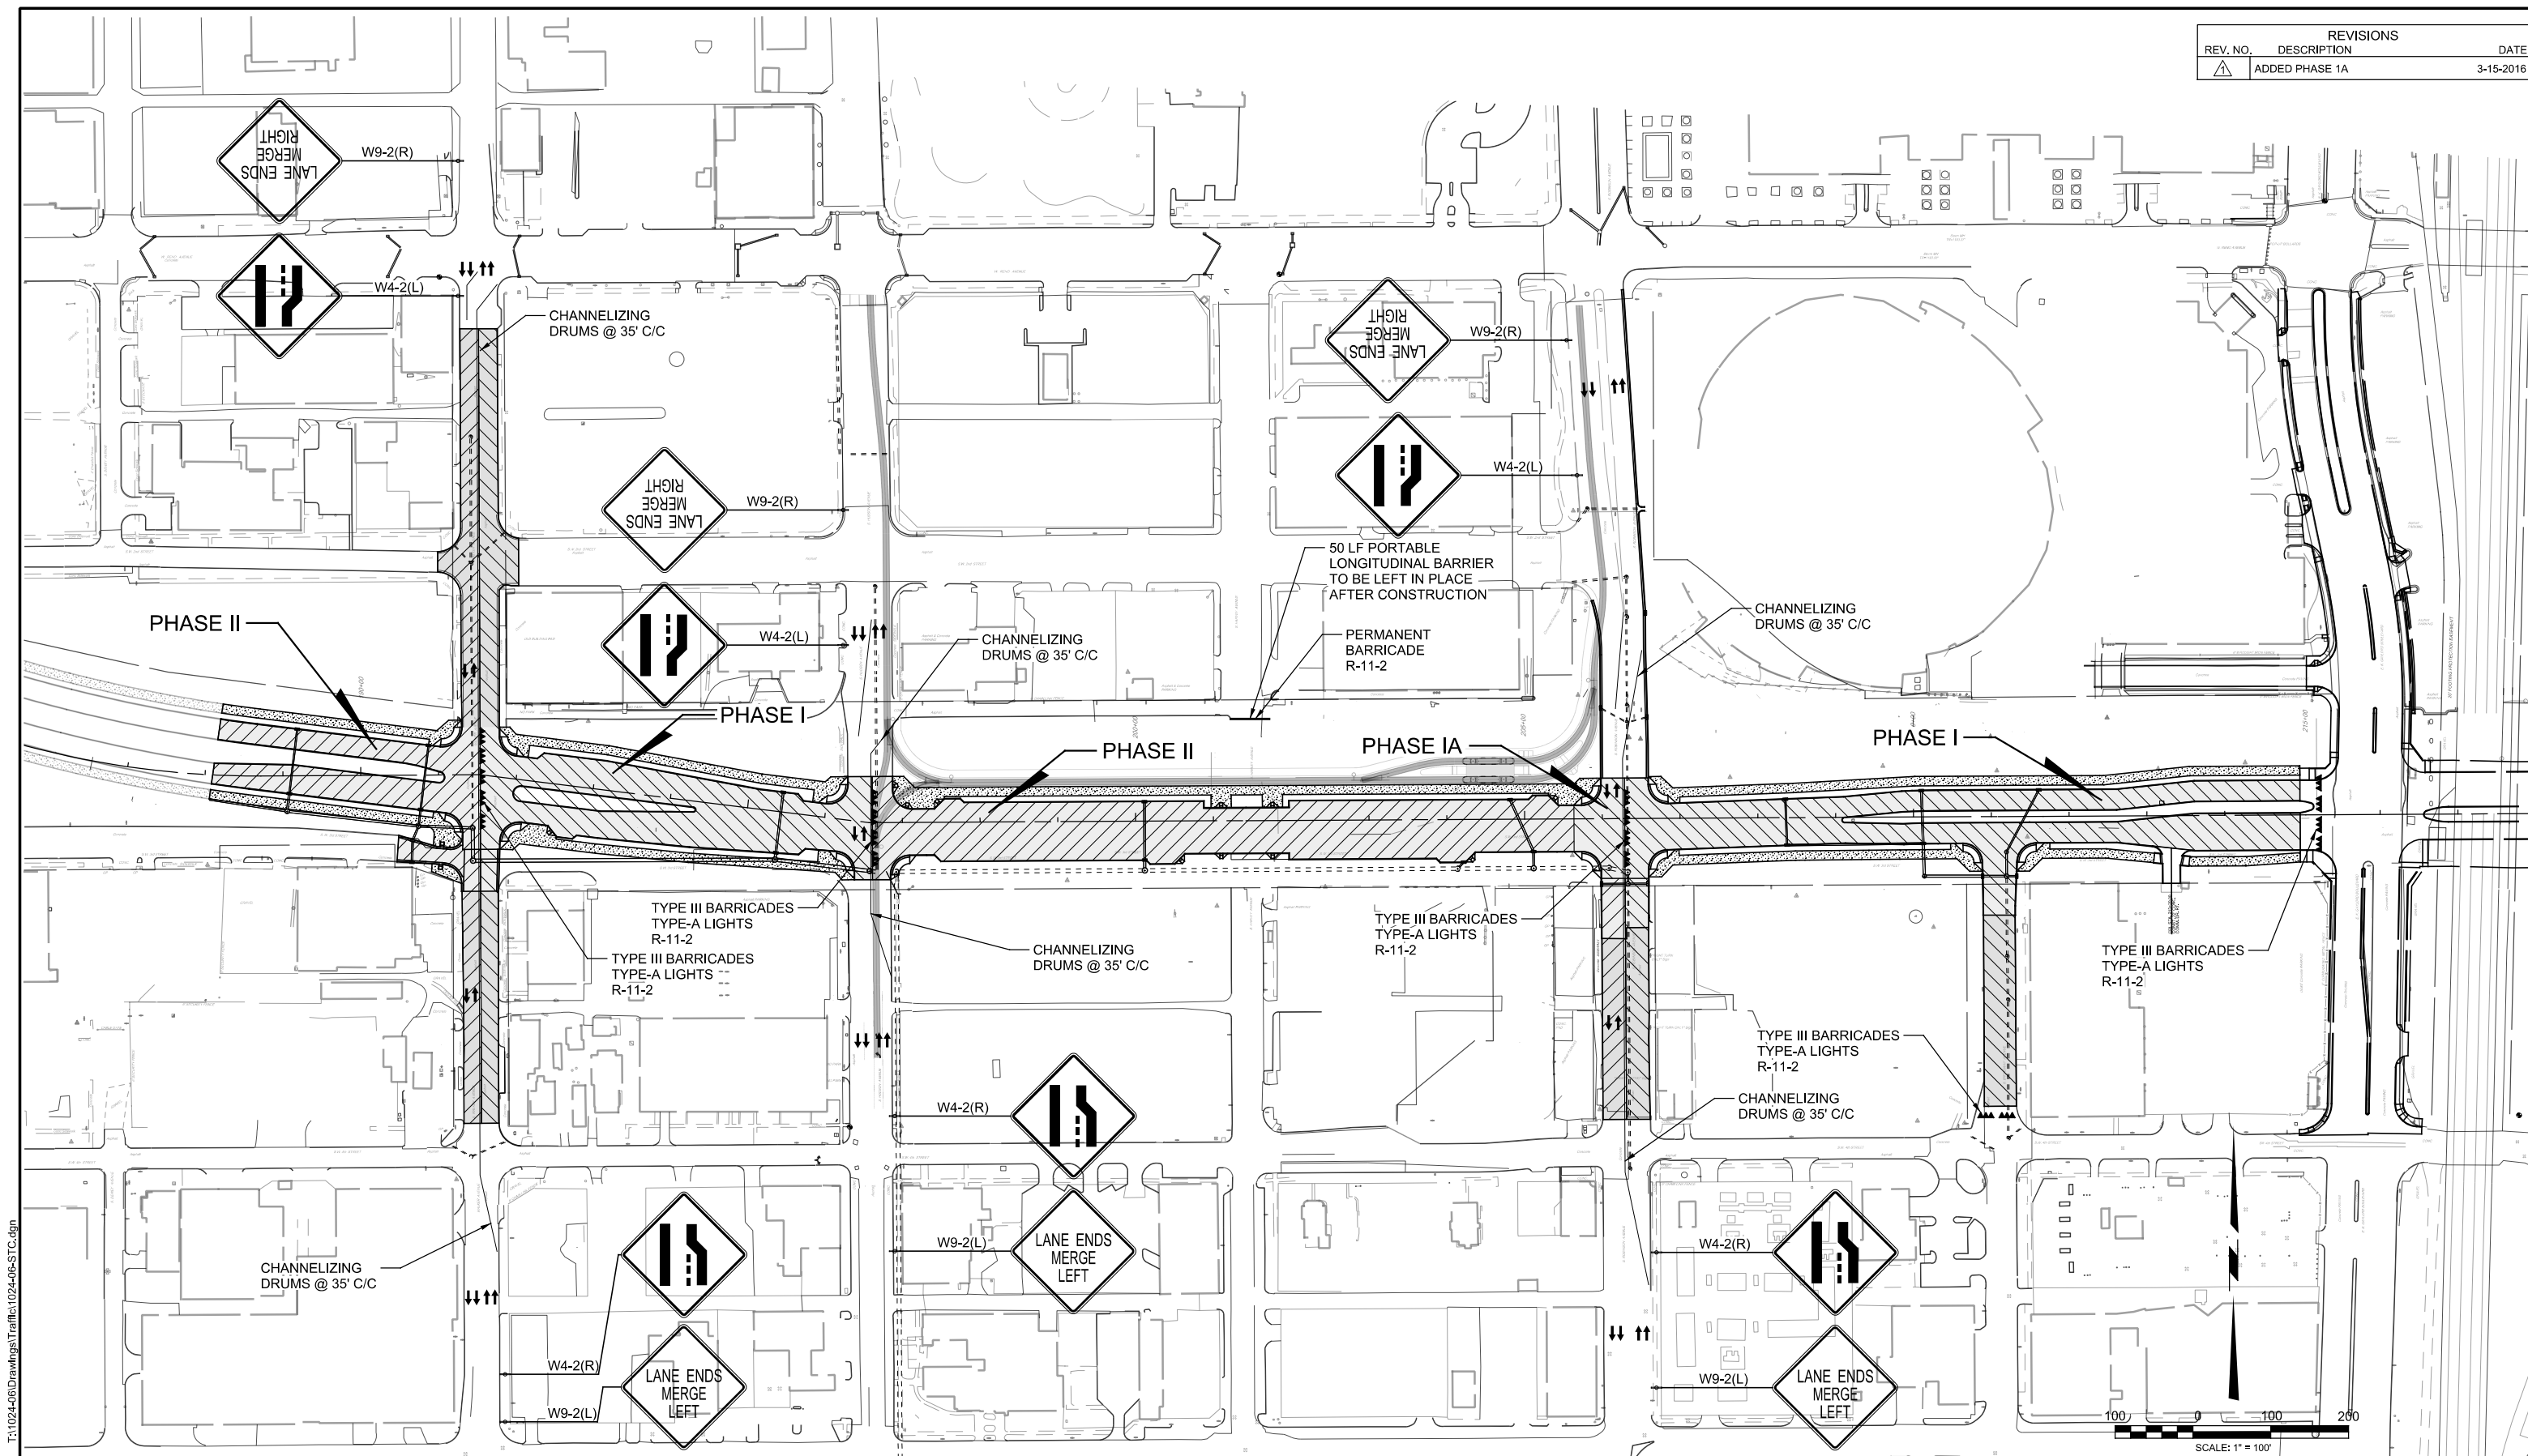

PRINT DATE: 3/15/2016 T:\1024-06\Drawings\Traffic\1024-06-STC.dgn

**PHASE I**  
 CLOSE BROADWAY NORTH TO 4TH STREET  
 CONSTRUCT NB ROBINSON WITHOUT CLOSING ROAD  
 CONSTRUCT BROADWAY FROM 4TH STREET TO BOULEVARD  
 CONSTRUCT NB WALKER WITHOUT CLOSING ROAD  
 CONSTRUCT WEST 1/2 OF HUDSON AND BOULEVARD INTERSECTION  
 CONSTRUCT BOULEVARD, WALKER TO HUDSON AND ROBINSON TO EK GAYLORD

**PHASE IA**   
 CONSTRUCT SB ROBINSON WITHOUT CLOSING ROAD

**PHASE II**   
 CONSTRUCT SB WALKER WITHOUT CLOSING ROAD  
 CONSTRUCT EAST 1/2 OF HUDSON AND BOULEVARD INTERSECTION  
 CONSTRUCT BOULEVARD FROM BOP TO WALKER AND HUDSON TO ROBINSON

DESIGN	KBA	MMPC
DRAWN	ISFM	RWH
CHECKED	MM	
APPROVED		
SQUAD	MacArthur	

OKLAHOMA CITY BOULEVARD  
 OKLAHOMA CO.  
**OKLAHOMA DEPARTMENT OF TRANSPORTATION**  
**SUGGESTED TRAFFIC CONTROL**  
 STATE JOB NO. 17428(89) SHEET NO. 45