
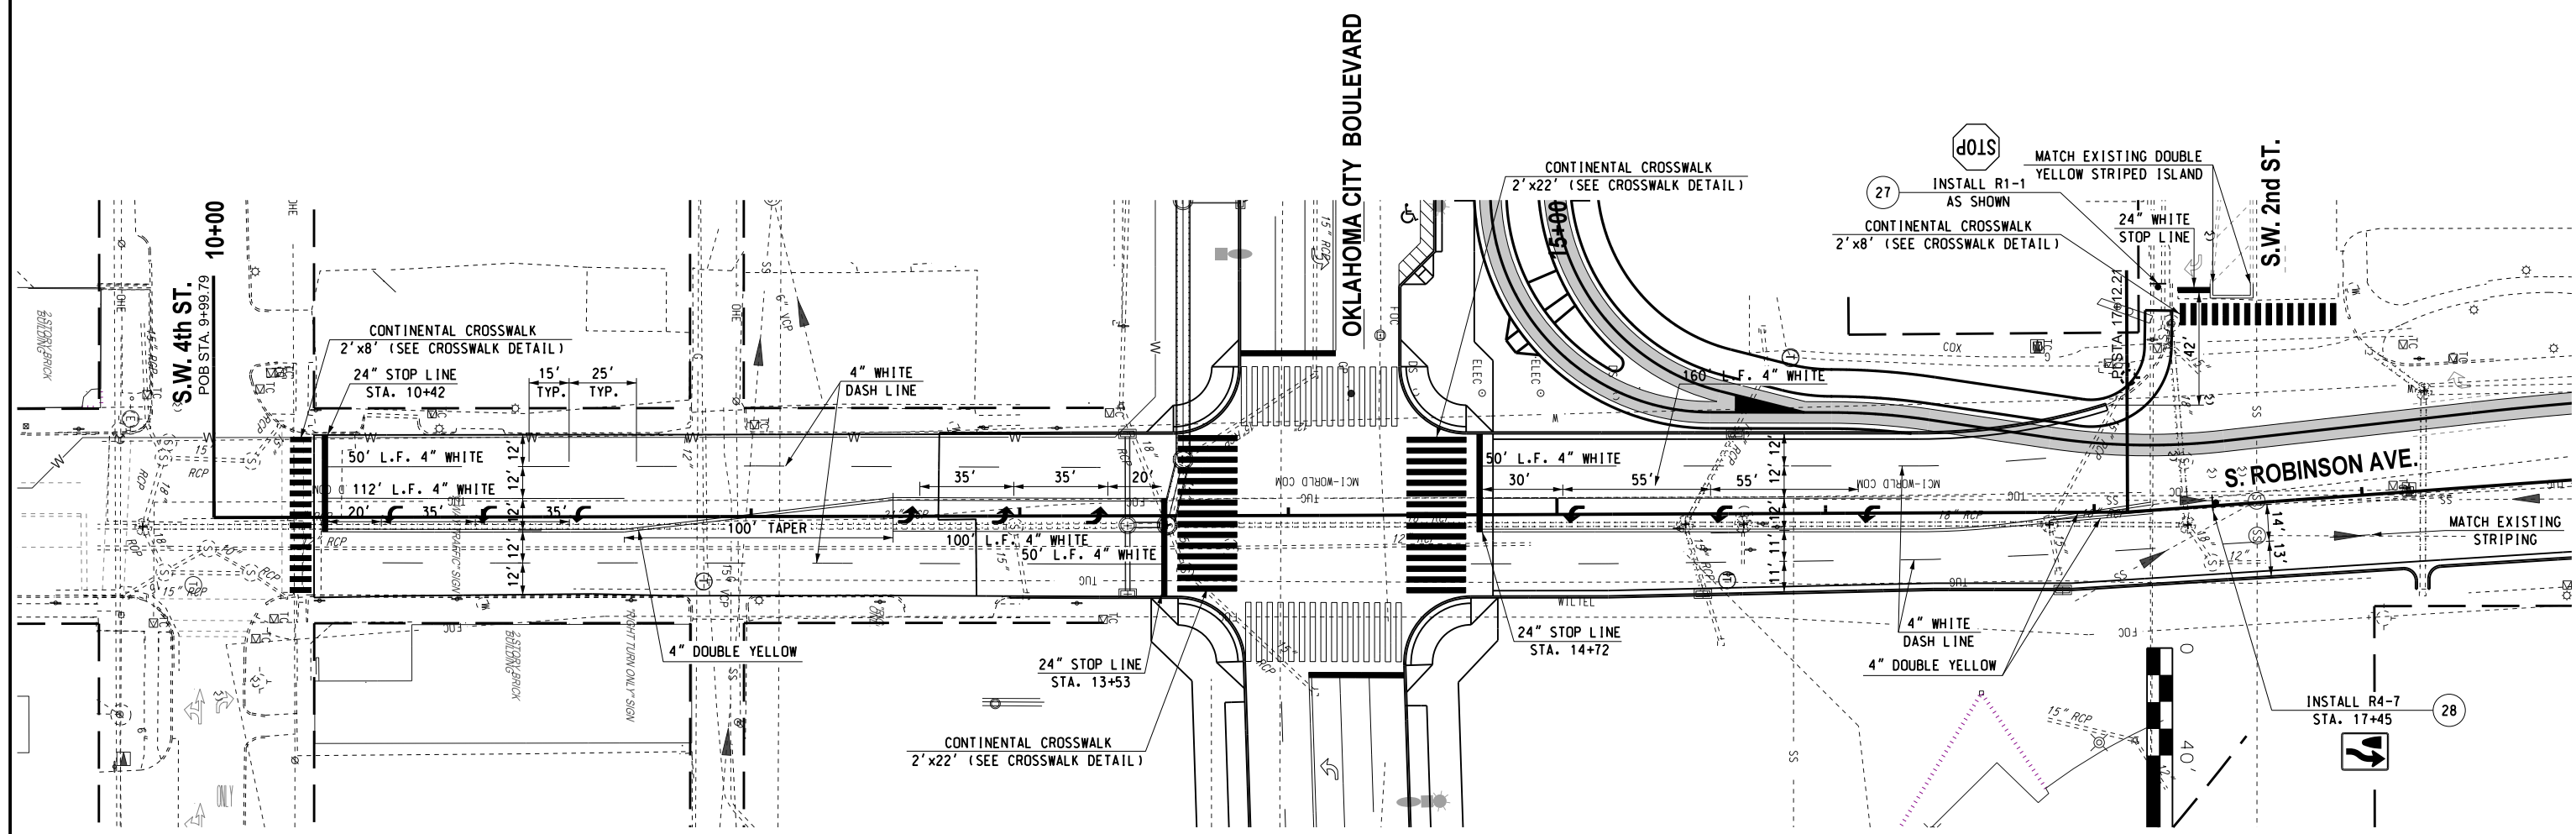


REVISIONS		
NO.	DESCRIPTION	DATE
1	REV. STRIPING AT 2ND ST.	03-15-16

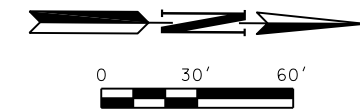


SEE "TYPICAL CROSSWALK & BIKE LANE DETAIL"
FOR MORE INFORMATION.

MULTI. POLY. STRIPING SUM. TABLE		
DESCRIPTION	UNIT	TOTALS
TRAFFIC STRIPE (MULTI. POLY.) 4" WHITE	L.F.	905
TRAFFIC STRIPE (MULTI. POLY.) 4" YELLOW	L.F.	1250
TRAFFIC STRIPE (MULTI. POLY.) 6" WHITE	L.F.	0
TRAFFIC STRIPE (MULTI. POLY.) 6" YELLOW	L.F.	0
TRAFFIC STRIPE (MULTI. POLY.) 6" BLACK	L.F.	0
TRAFFIC STRIPE (MULTI. POLY.) 8" WHITE	L.F.	0
TRAFFIC STRIPE (MULTI. POLY.) 8" YELLOW	L.F.	0
TRAFFIC STRIPE (MULTI. POLY.) 12" WHITE	L.F.	0
TRAFFIC STRIPE (MULTI. POLY.) 12" YELLOW	L.F.	0
TRAFFIC STRIPE (MULTI. POLY.) 24" WHITE	L.F.	1020
TRAFFIC STRIPE (MULTI. POLY.) ARROWS	EA.	9
TRAFFIC STRIPE (MULTI. POLY.) WORDS	EA.	0
TRAFFIC STRIPE (MULTI. POLY.) SYMBOLS	EA.	0

G:\0\Projects\1-24\17B Downtown Blvd WP 51C Task 6\CAD\STRIPING ROBINSON REV.dgn 03-15-16

R. Wayne Russell
R. WAYNE RUSSELL, P.E. # 16030
C.A. # 1160, RENEWAL 06-30-17

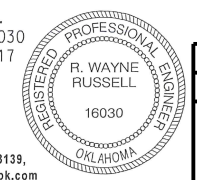

11-13-15
DATE

Traffic Engineering Consultants, Inc.
6000 S. Western, Suite 300 - Oklahoma City, OK 73139,
Ph: 405-720-7721, Fax: 405-720-9848, Web: www.tecok.com

Design	RWR	03-15-16
Drawn	CCC	03-15-16
TEC A CLEAR DIRECTION		

SIGNING & STRIPING PLAN
S. ROBINSON AVE.

State Job No. 17428(89) Sheet No. 117