


SECTION 4, T11N-R3W, 1M
OKLAHOMA COUNTY, OKLAHOMA

OKLAHOMA DEPARTMENT OF TRANSPORTATION

BENCHMARKS, REFERENCES & CENTERLINE BLVD.
STA. 5+70 TO STA. 16+17

DESIGN	
DRAWN	LJ
CHECKED	DWM
APPROVED	

PROJECT NO. OKCY-XTWN (006) STATE JOB NO. 17428 (25) SHEET NO. S2

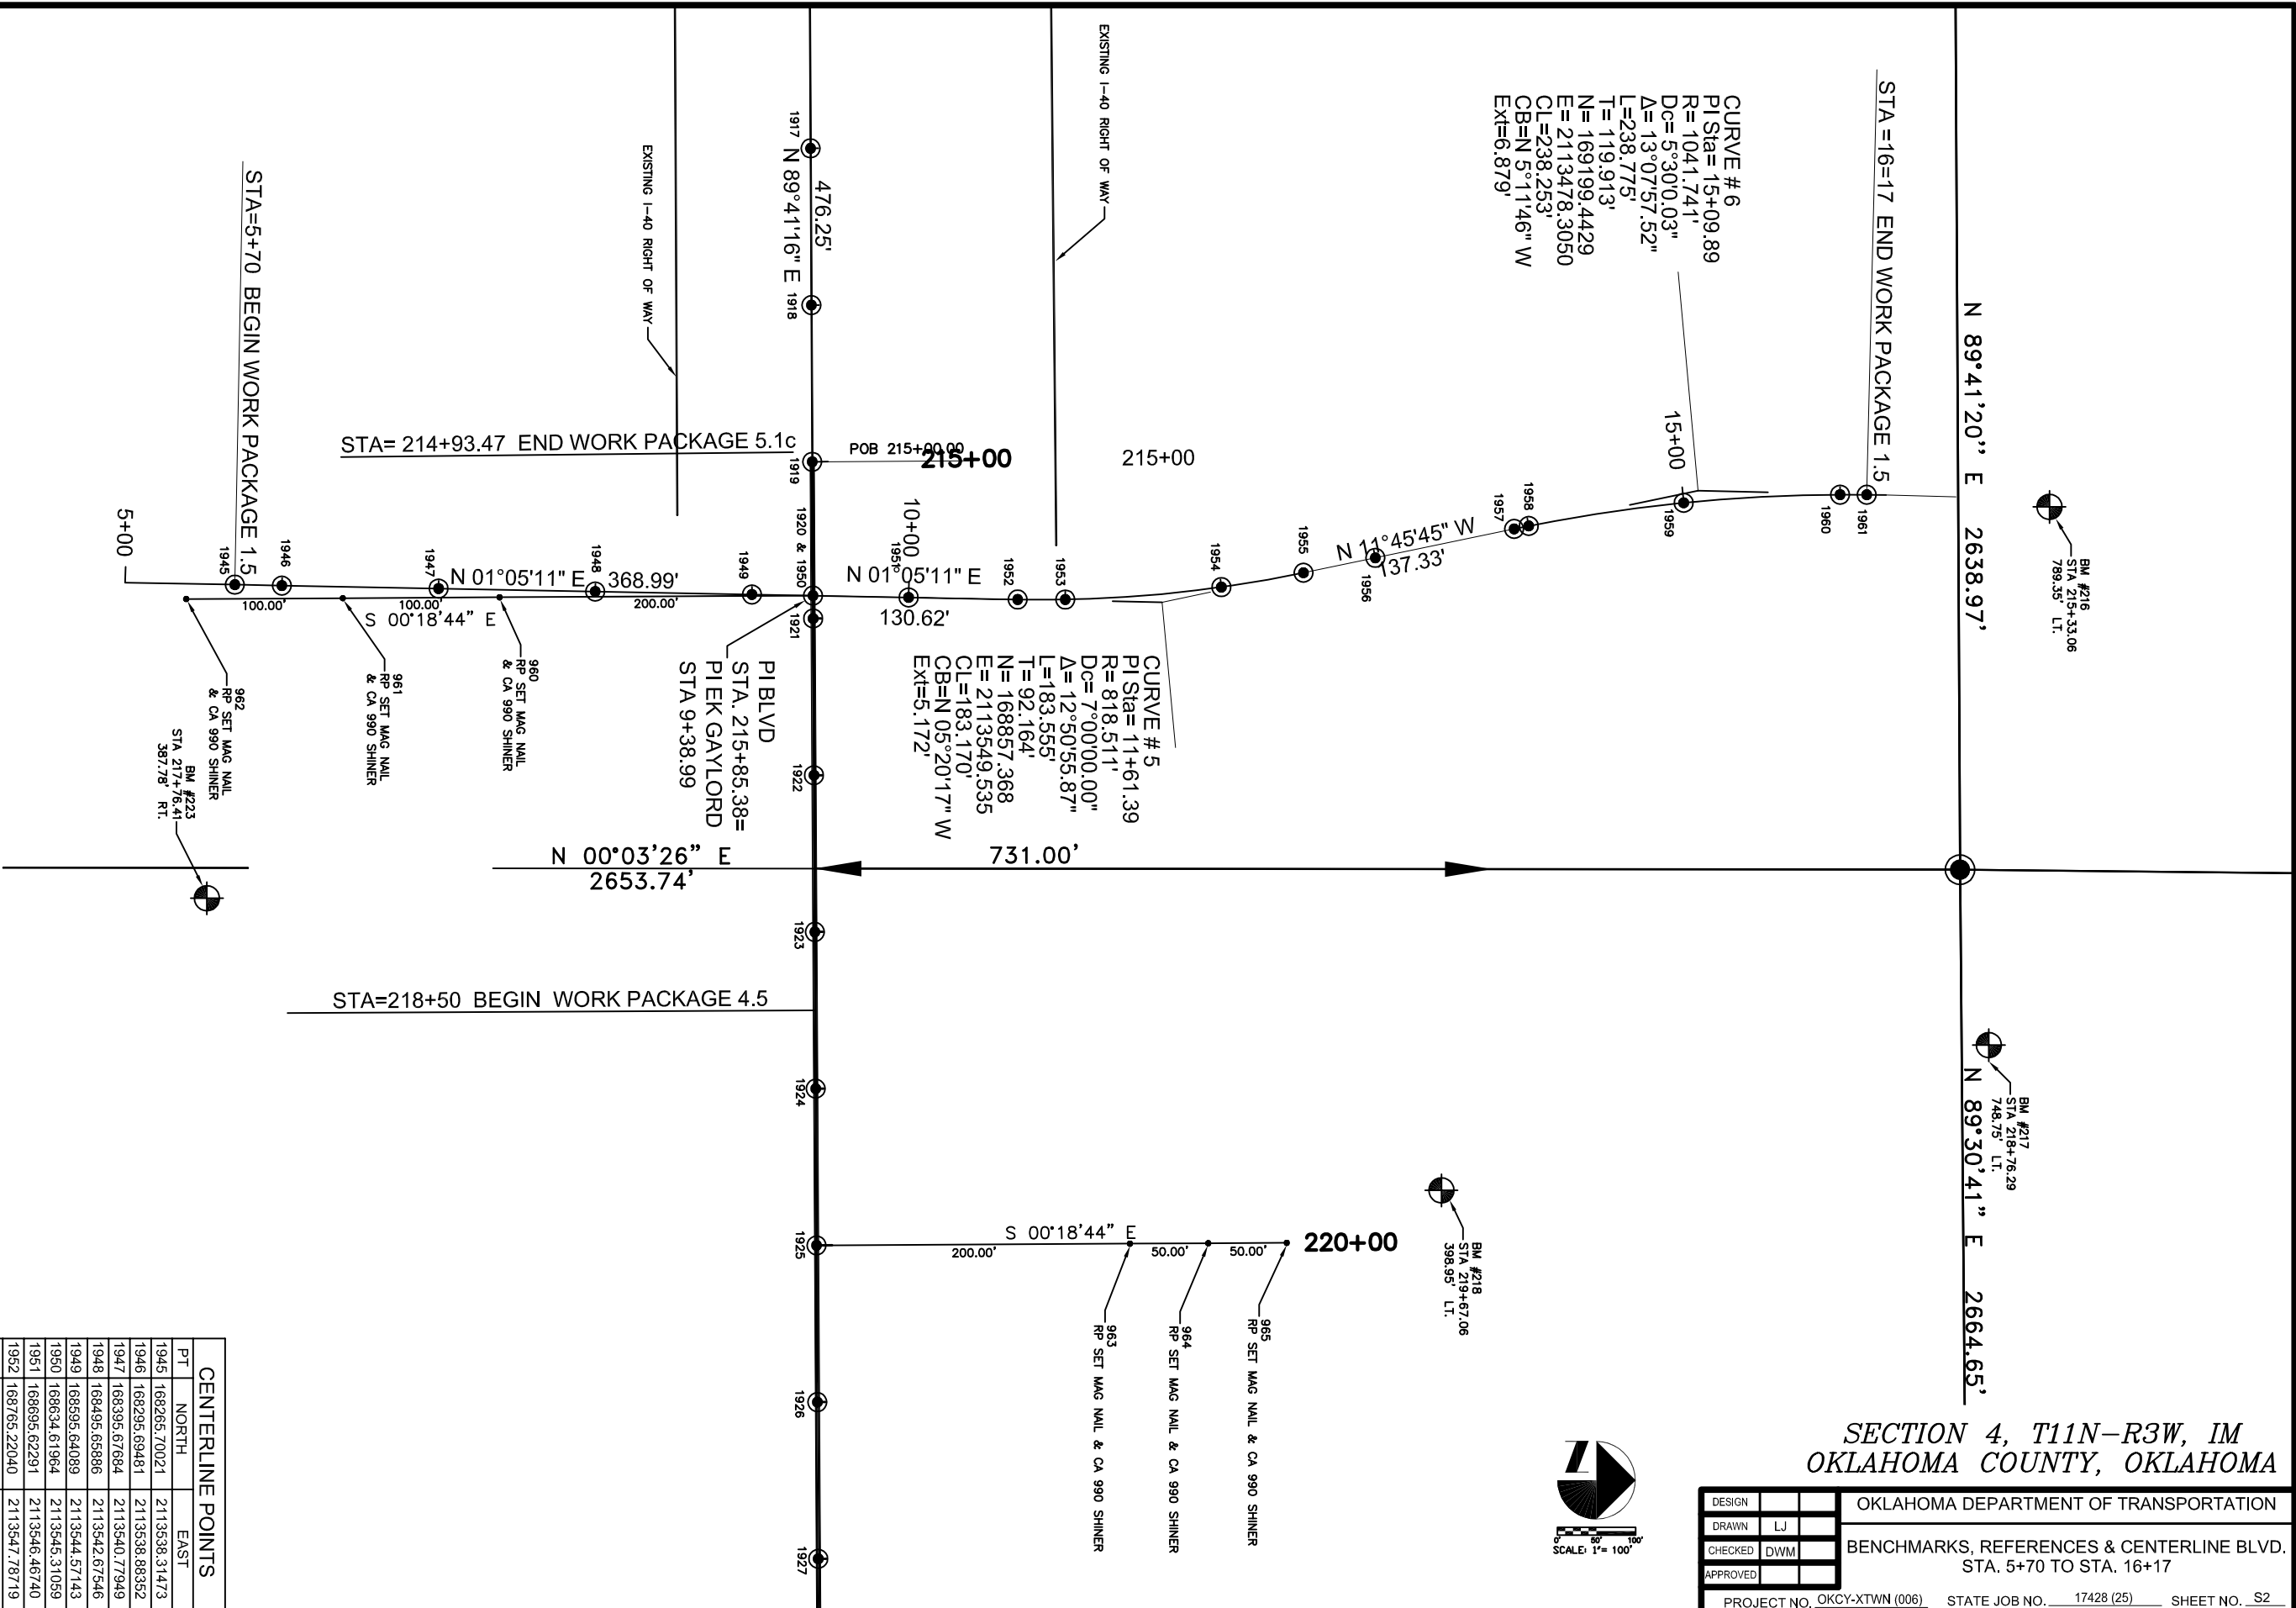

BENCHMARKS

PT.	NORTHING	EASTING	ELEV.
216	169423.675	2113488.689	1193.449
217	169384.940	2113832.136	1193.338
218	169035.646	2113924.810	1194.533
223	168247.883	2113738.449	1192.582

REFERENCE POINTS

PT	NORTH	EAST
960	168434.62263	2113546.40045
961	168334.62412	2113546.94537
962	168234.62560	2113547.49030

CENTERLINE POINTS

PT	NORTH	EAST
1945	168265.70021	2113538.31473
1946	168295.69481	2113538.88352
1947	168395.67684	2113540.77949
1948	168495.65886	2113542.67546
1949	168595.64089	2113544.57143
1950	168634.61964	2113545.31059
1951	168695.62291	2113546.46740
1952	168765.622040	2113547.78719
1953	168795.60865	2113547.79924
1954	168895.623277	2113539.88705
1955	168947.59691	2113530.74644
1956	168993.44814	2113521.19893
1957	169082.04790	2113502.75001
1958	169091.35695	2113500.85585
1959	169190.22315	2113486.09784
1960	169290.04867	2113480.88367
1961	169307.04854	2113480.95117
1962	168639.03207	2114355.02511
1963	168639.08440	2114359.90846
1964	168642.35281	2114459.84396