

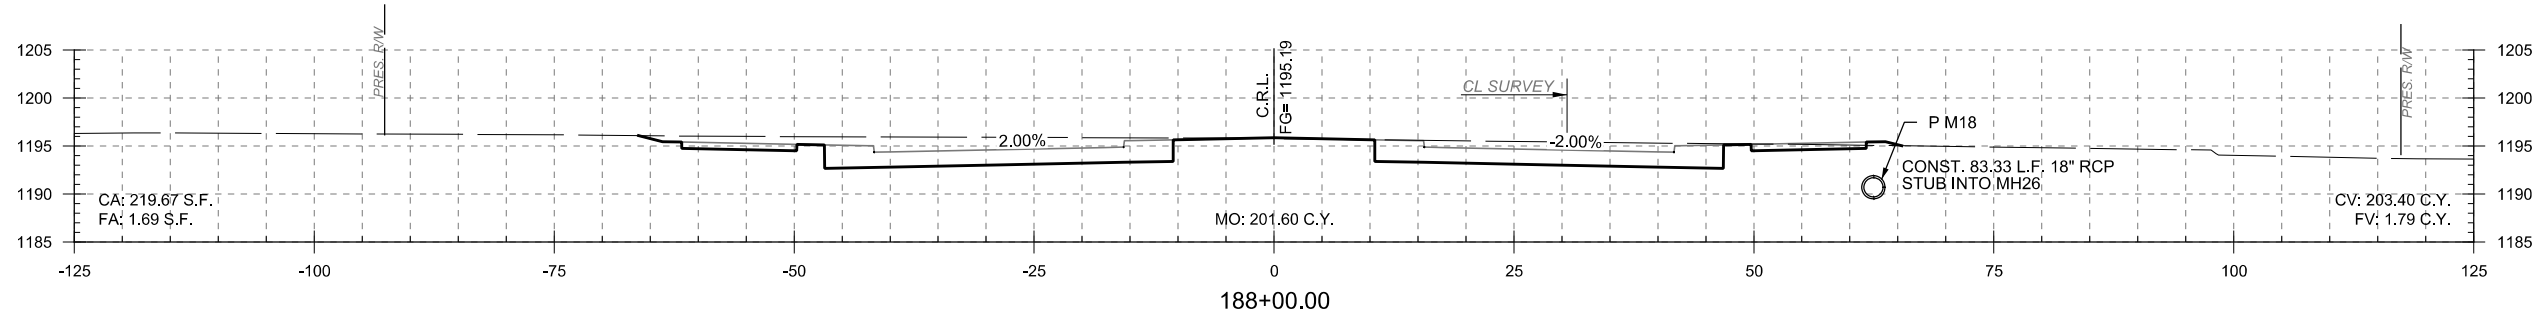
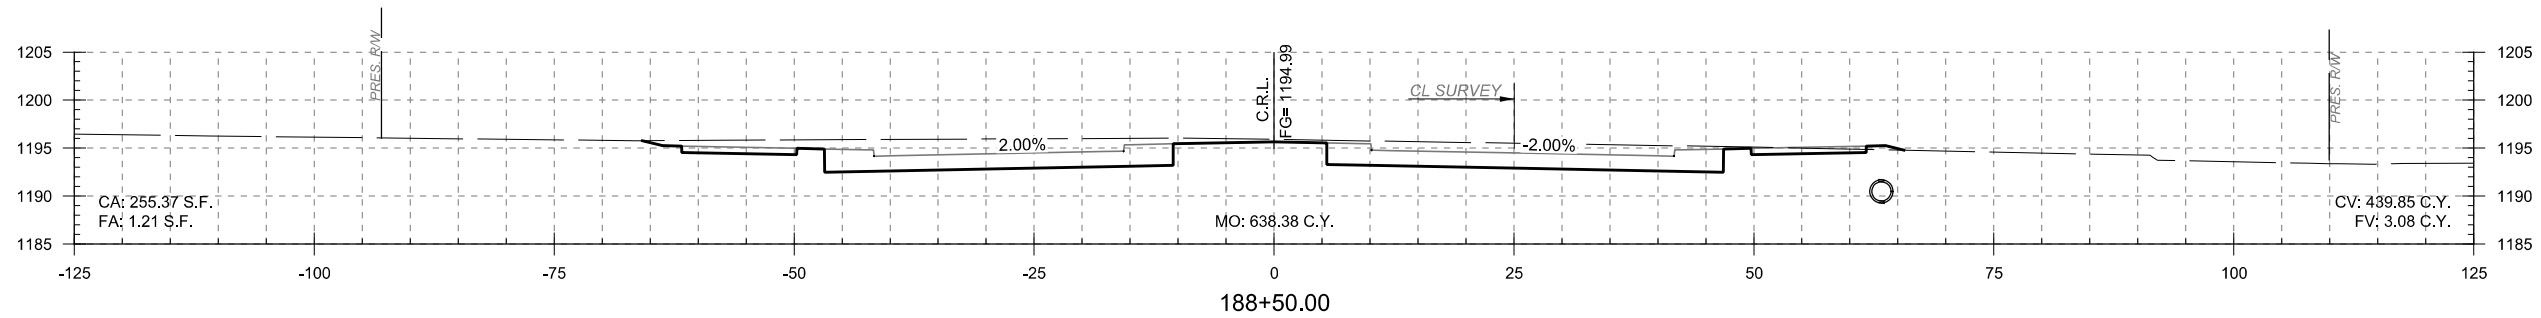
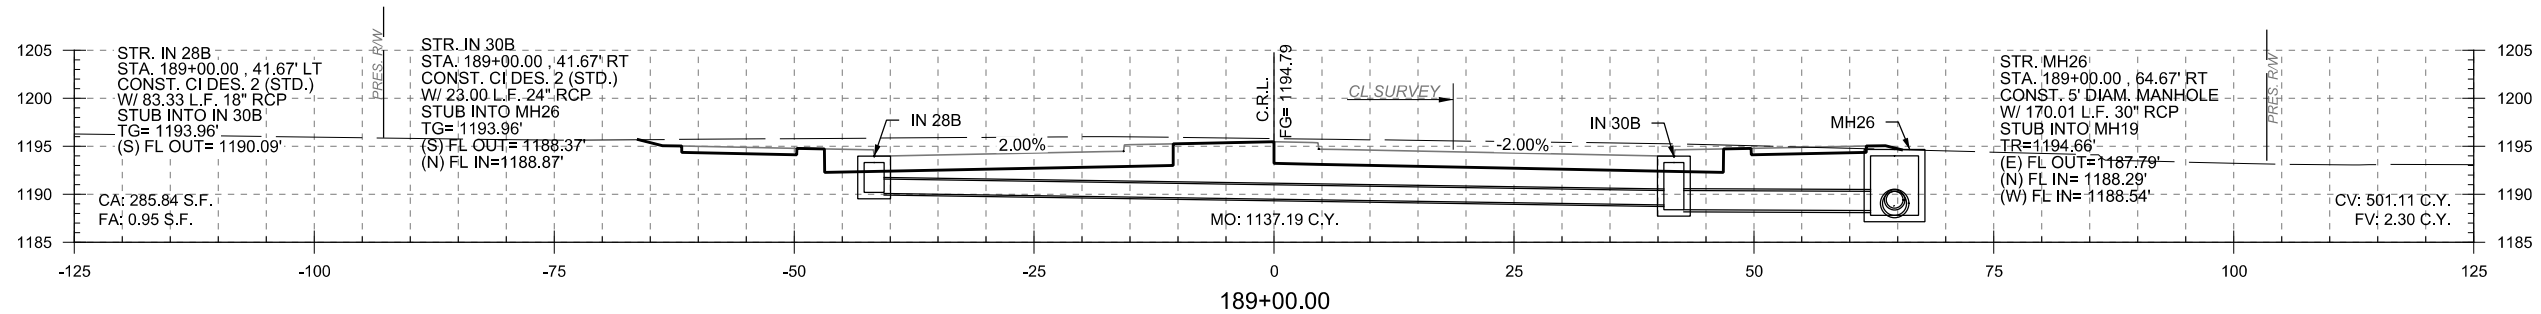


PRINT DATE: 11/19/2015 T:\1024-06\Drawings\Roadway\1024-06-XSec.dgn

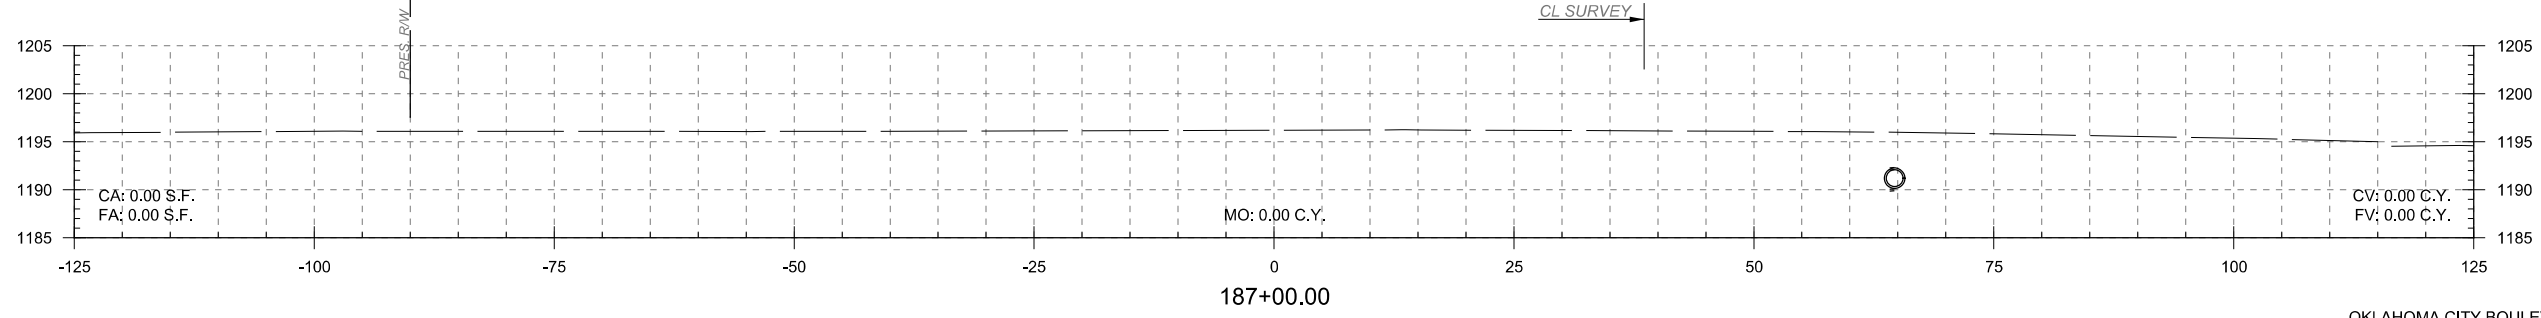

BEGIN PROJECT

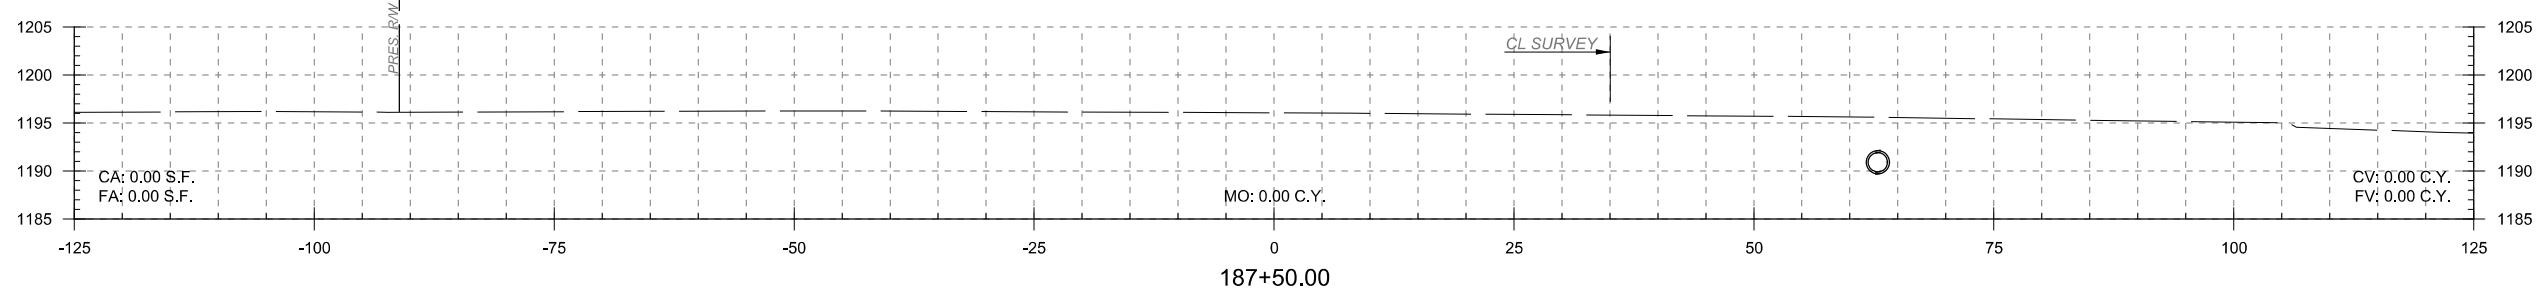

DESIGN	KBA	MMPC
DRAWN	ISFM	RWH
CHECKED	MM	
APPROVED		
SQUAD	MacArthur	

OKLAHOMA CITY BOULEVARD
OKLAHOMA CO.

OKLAHOMA CITY BOULEVARD
STA. 187+00.00 TO STA. 189+00.00
STATE JOB NO. 17428(89) SHEET NO. X1