


PRINT DATE: 11/19/2015 T:\1024-06\Drawings\Roadway\1024-06-X-Sec.dgn

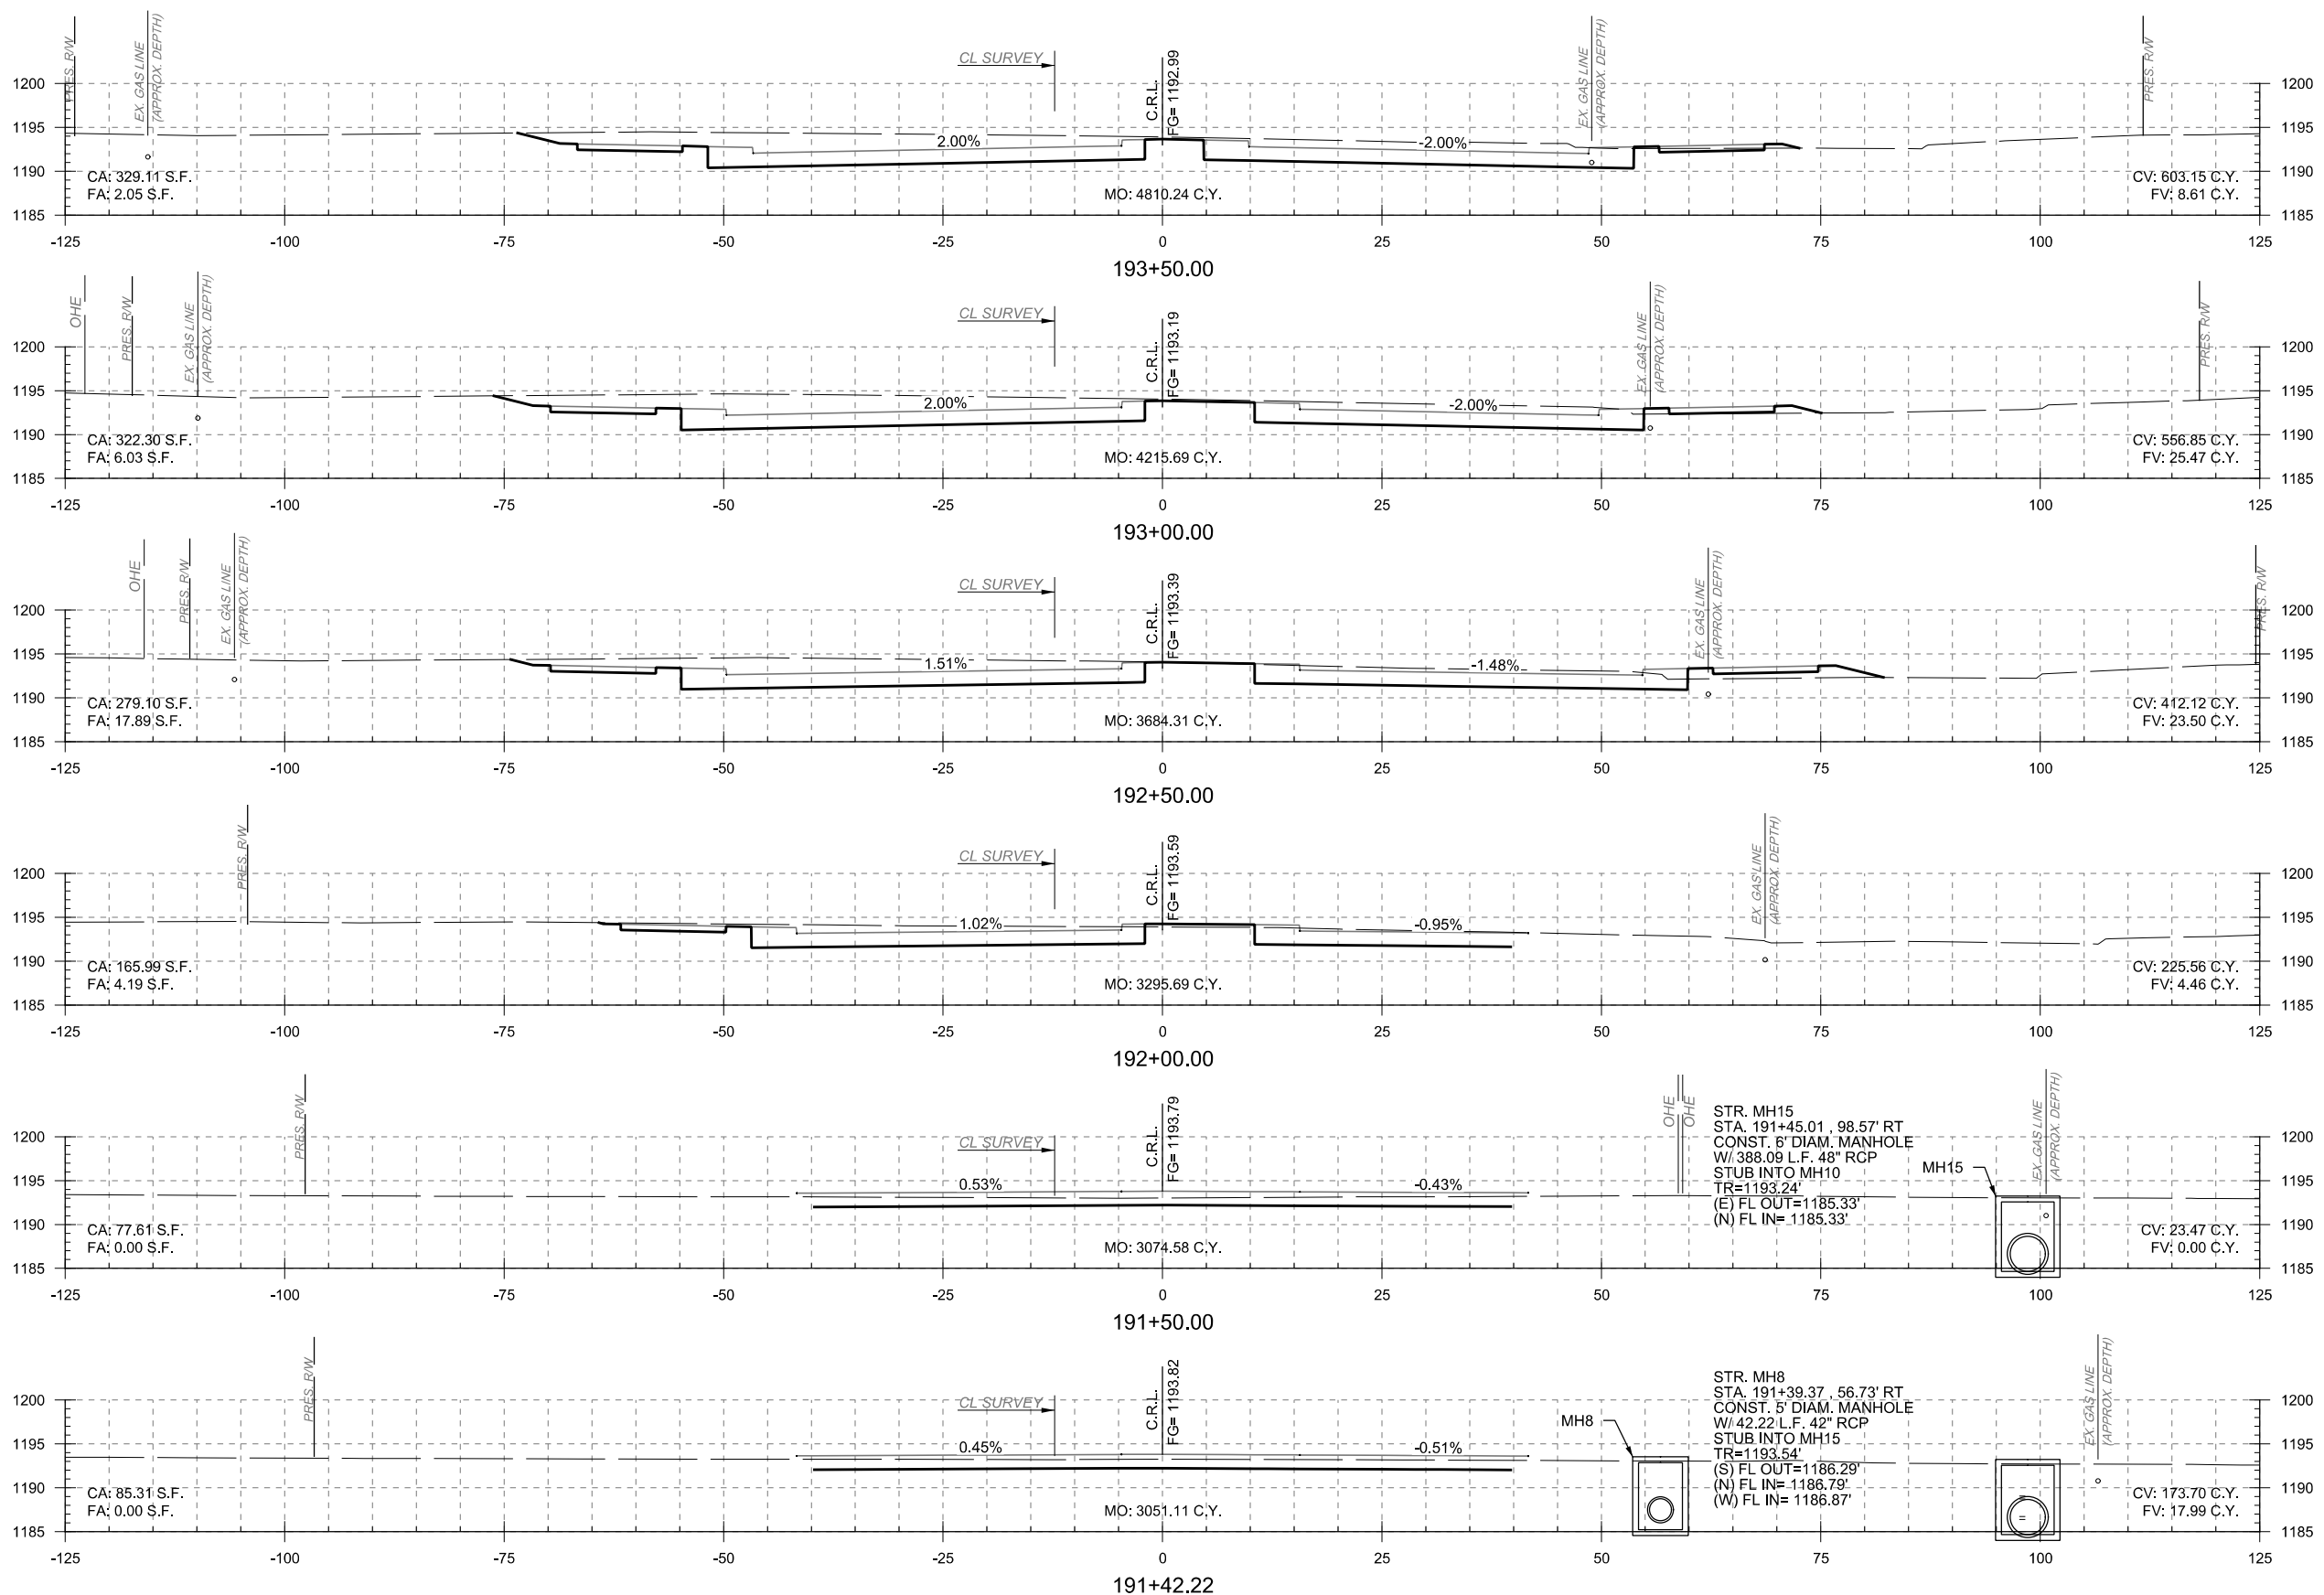

OKLAHOMA CITY BOULEVARD OKLAHOMA CO.

DESIGN	KBA	MMP
DRAWN	ISFM	RWH
CHECKED	MM	
APPROVED		
SQUAD	MacArthur	

OKLAHOMA CITY BOULEVARD  
 STA. 191+42.22 TO STA. 193+50.00  
 STATE JOB NO. 17428(89) SHEET NO. X3