
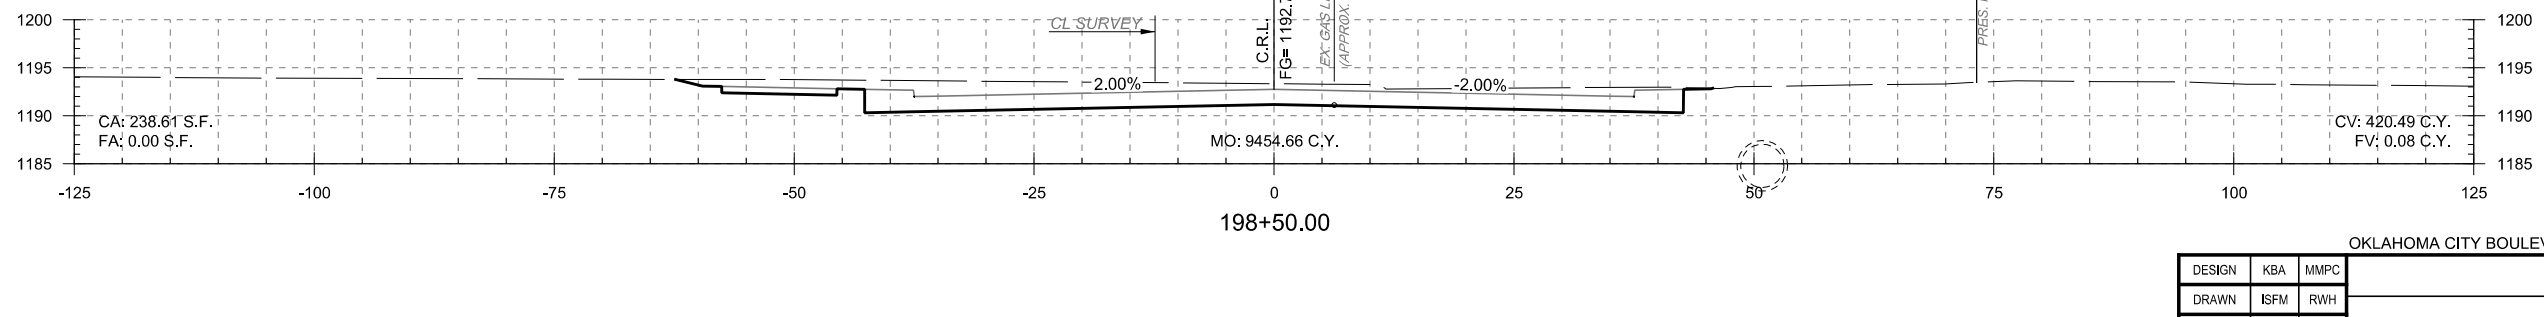
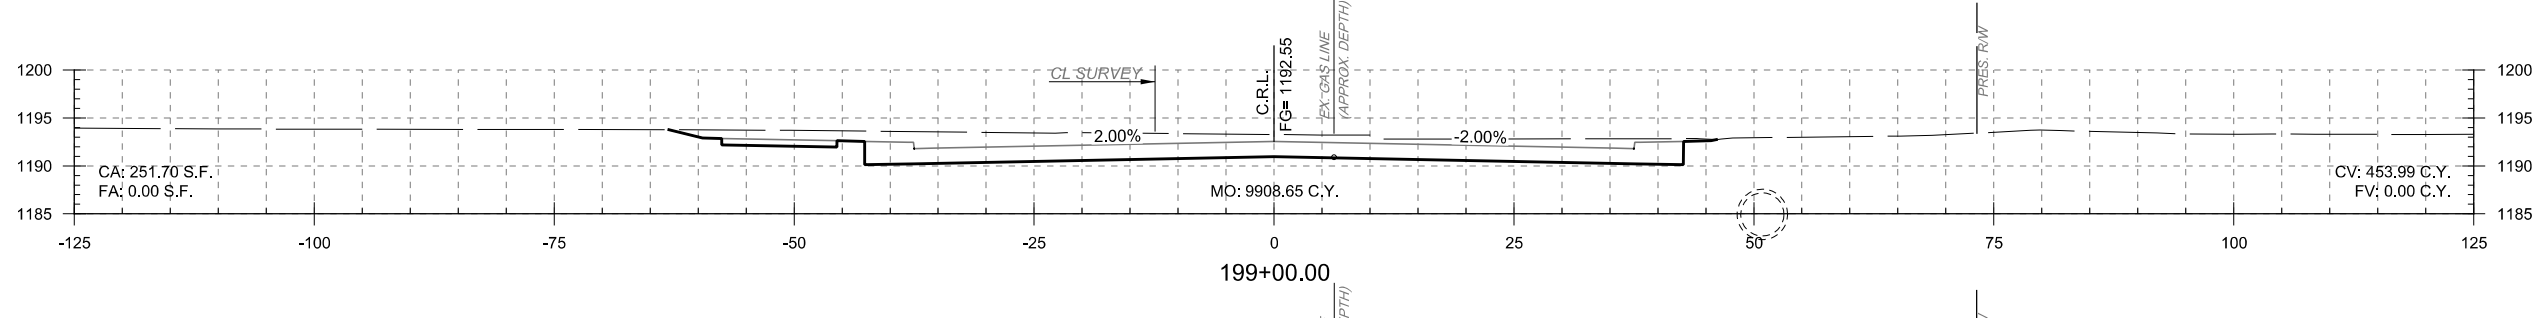
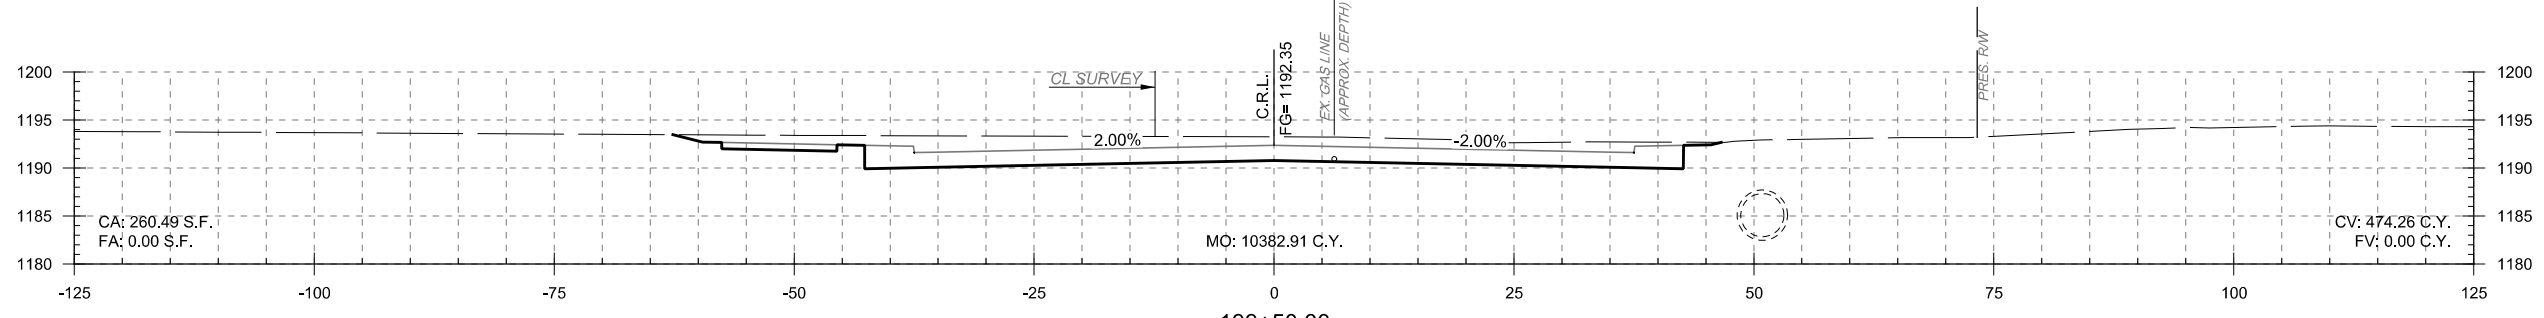
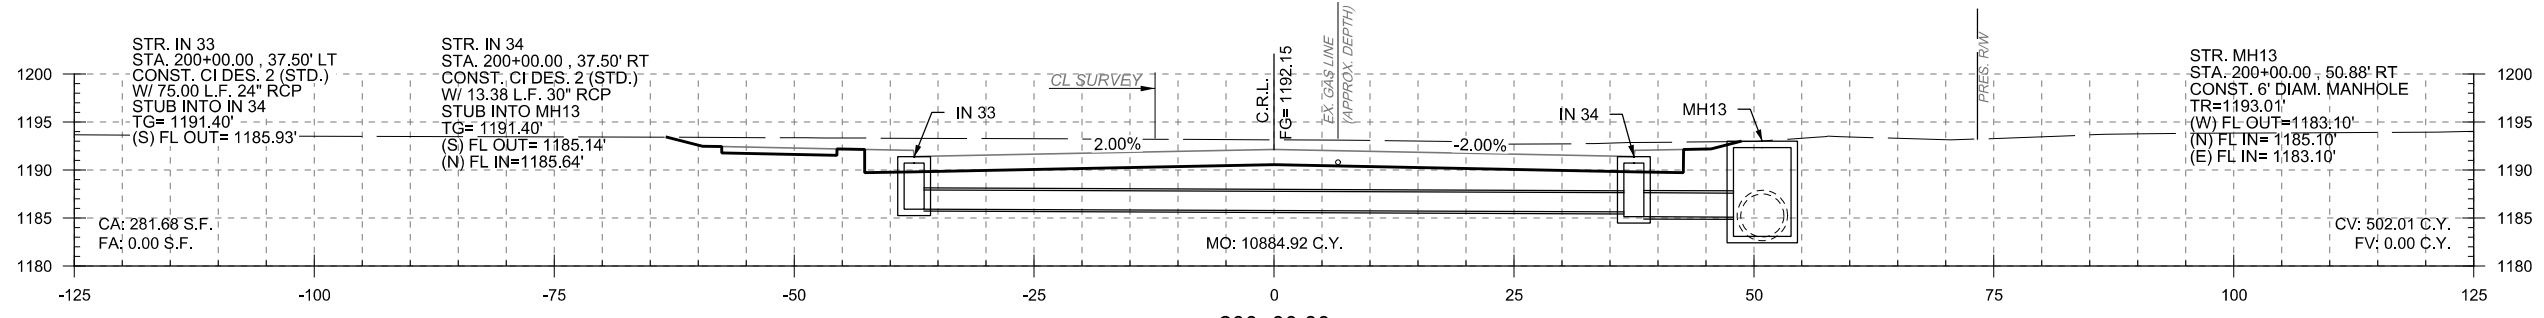


PRINT DATE: 11/19/2015 T:\1024-06\Drawings\Roadway\1024-06-X-Sec.dgn

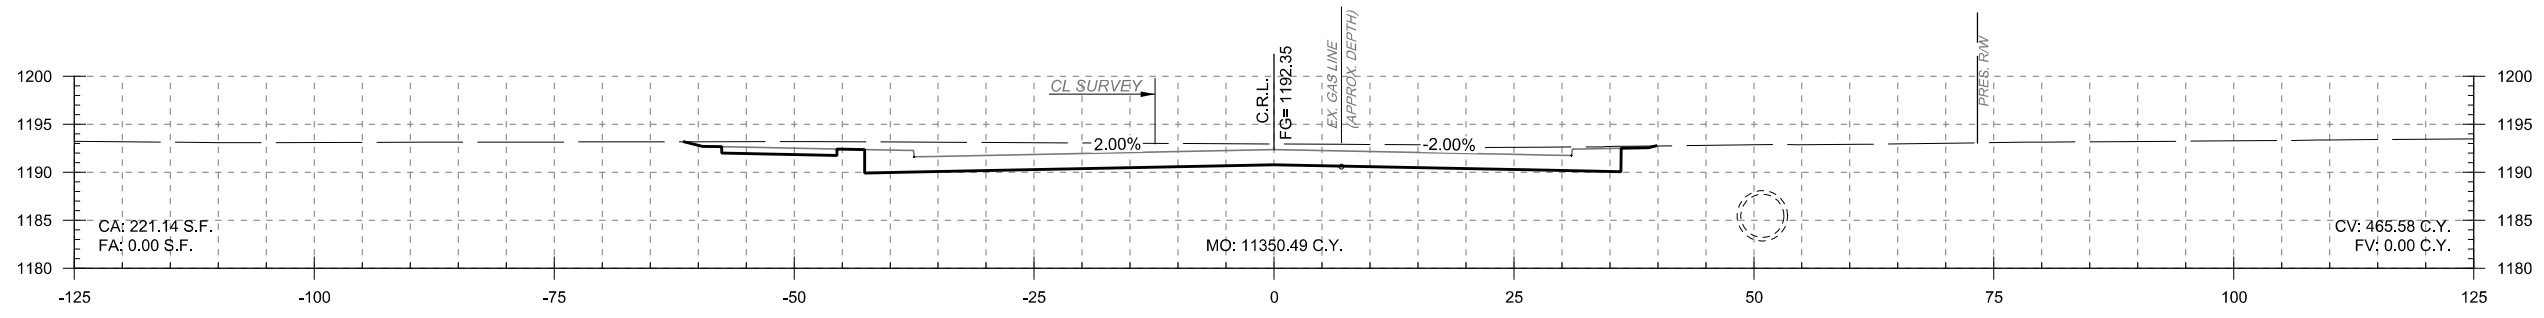

DESIGN	KBA	MMPC
DRAWN	ISFM	RWH
CHECKED	MM	
APPROVED		
SQUAD	MacArthur	

OKLAHOMA CITY BOULEVARD
 OKLAHOMA CO.
 OKLAHOMA CITY BOULEVARD
 STA. 198+50.00 TO STA. 200+50.00
 STATE JOB NO. 17428(89) SHEET NO. X6