
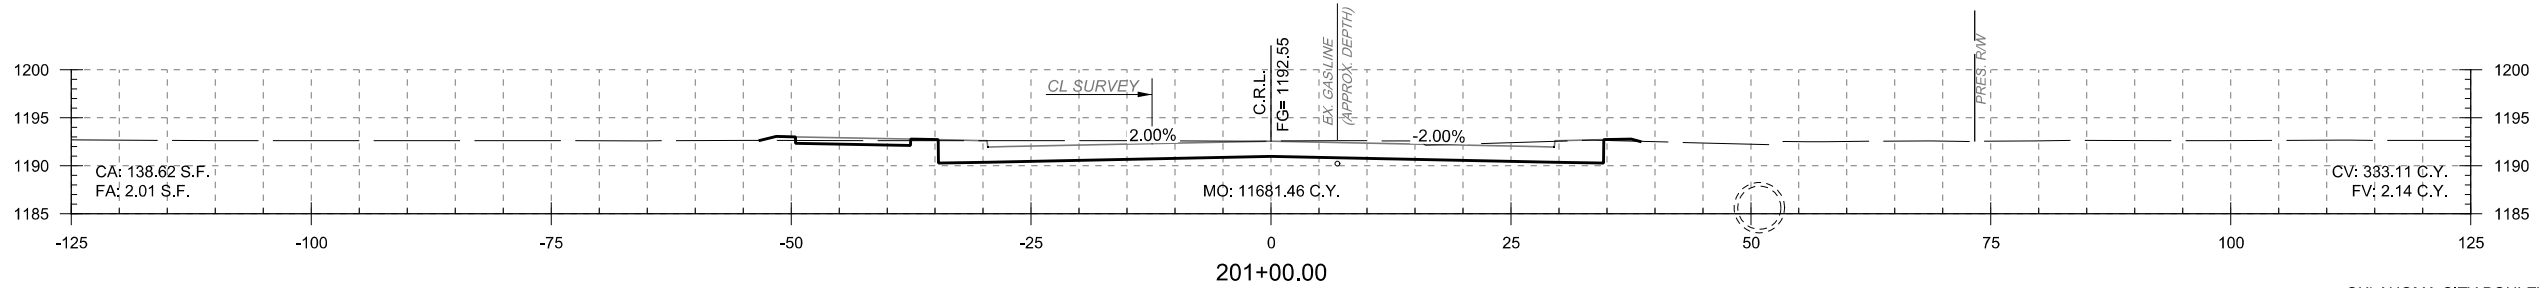
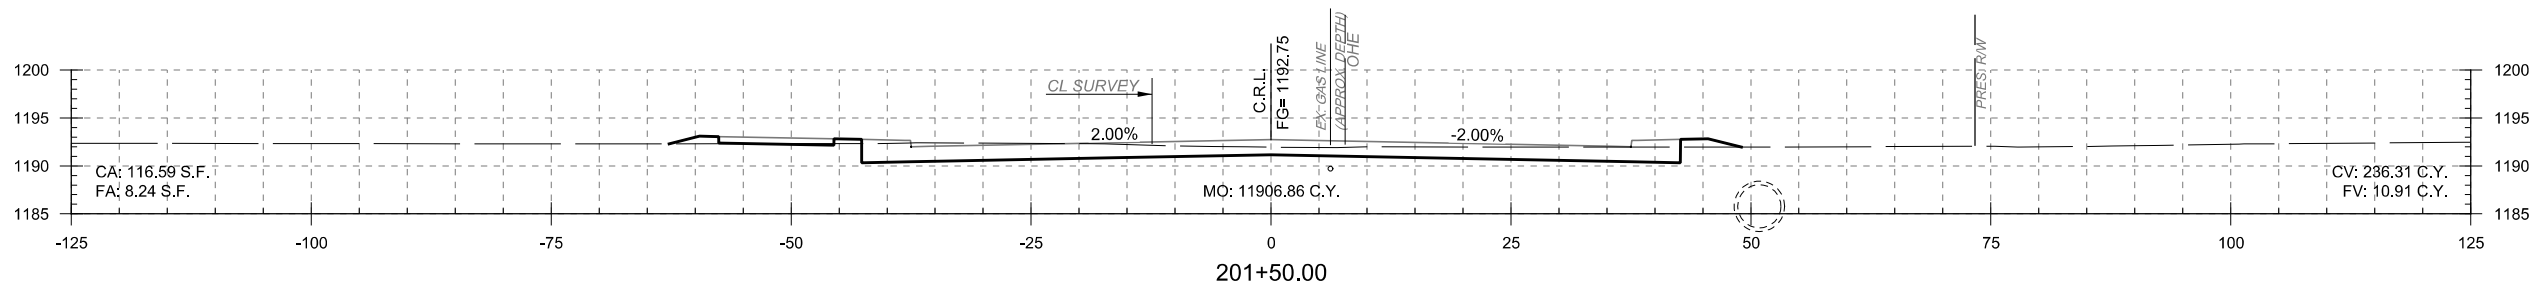
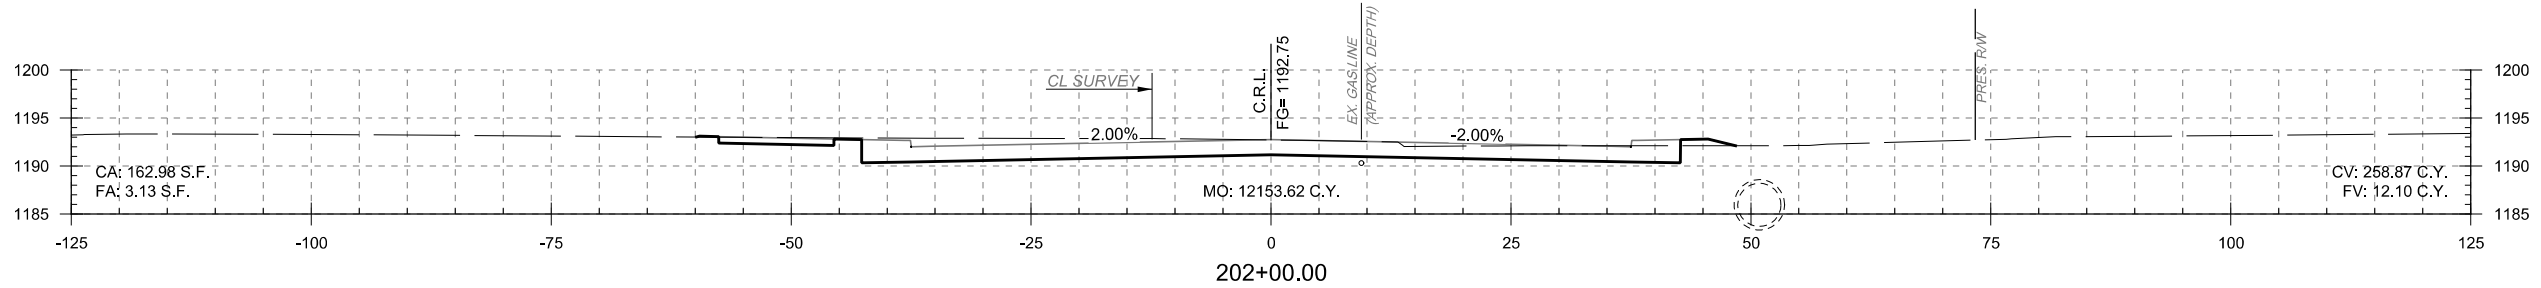
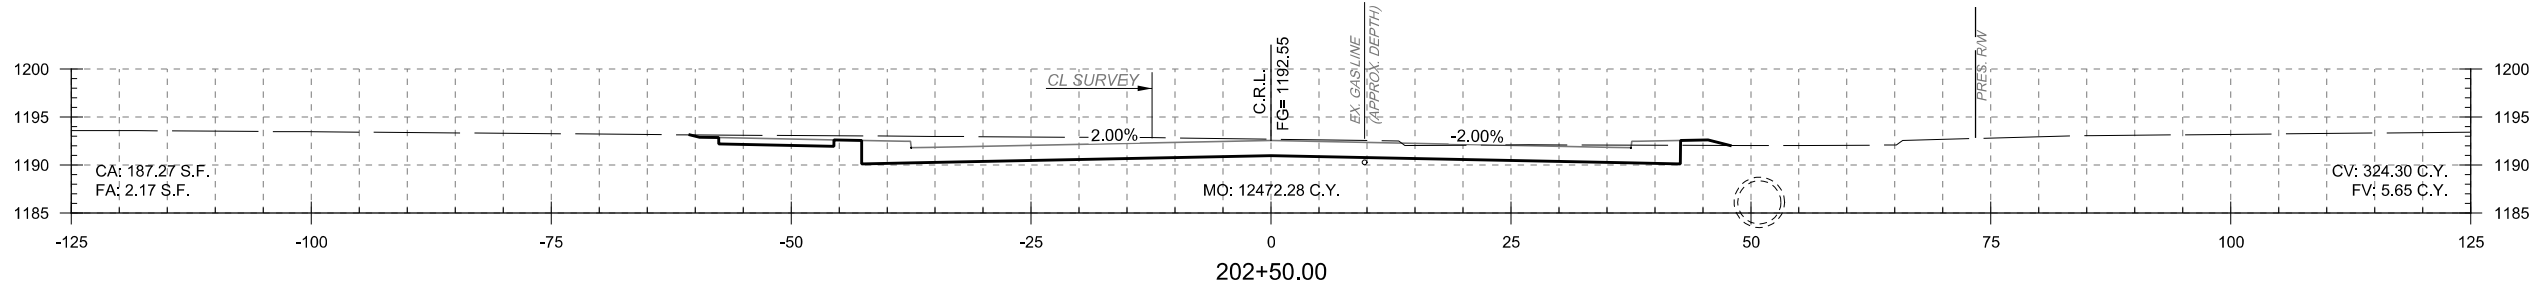


PRINT DATE: 11/19/2015 T:\1024-06\Drawings\Roadway\1024-06-XSec.dgn

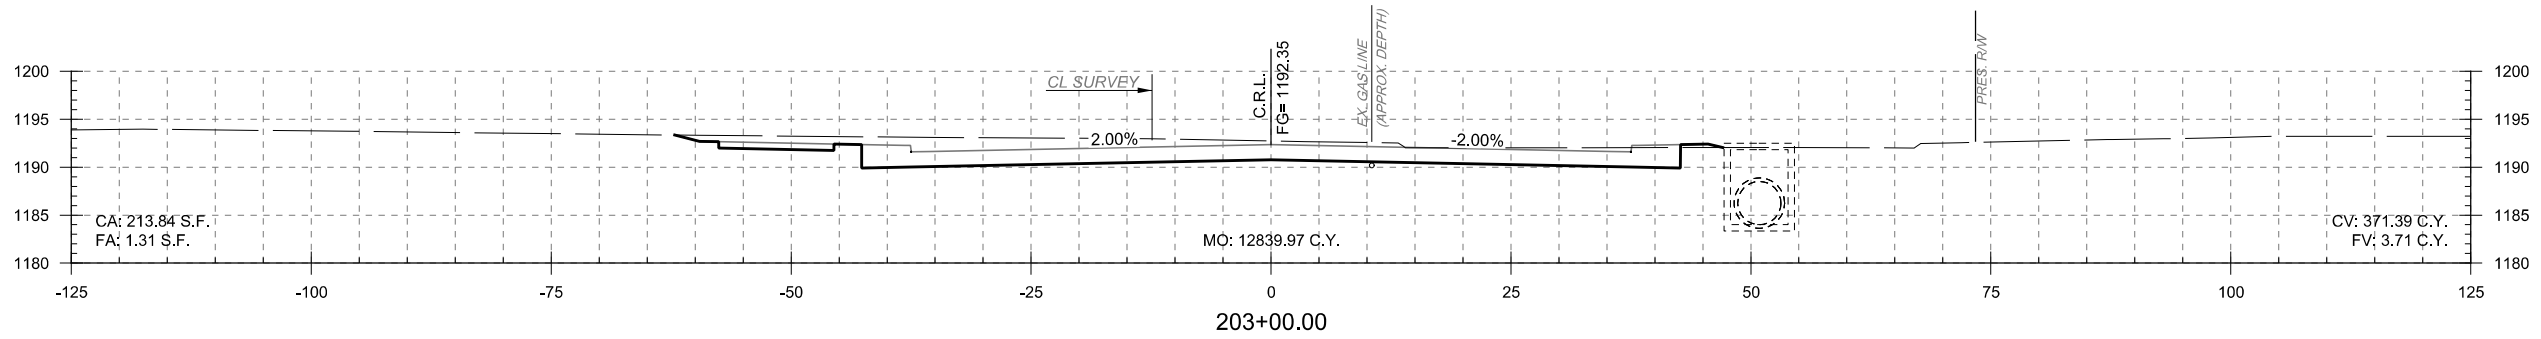

OKLAHOMA CITY BOULEVARD OKLAHOMA CO.

DESIGN	KBA	MMPC
DRAWN	ISFM	RWH
CHECKED	MM	
APPROVED		
SQUAD	MacArthur	

OKLAHOMA CITY BOULEVARD  
STA.201+00.00 TO STA.203+00.00

STATE JOB NO. 17428(89) SHEET NO. X7