
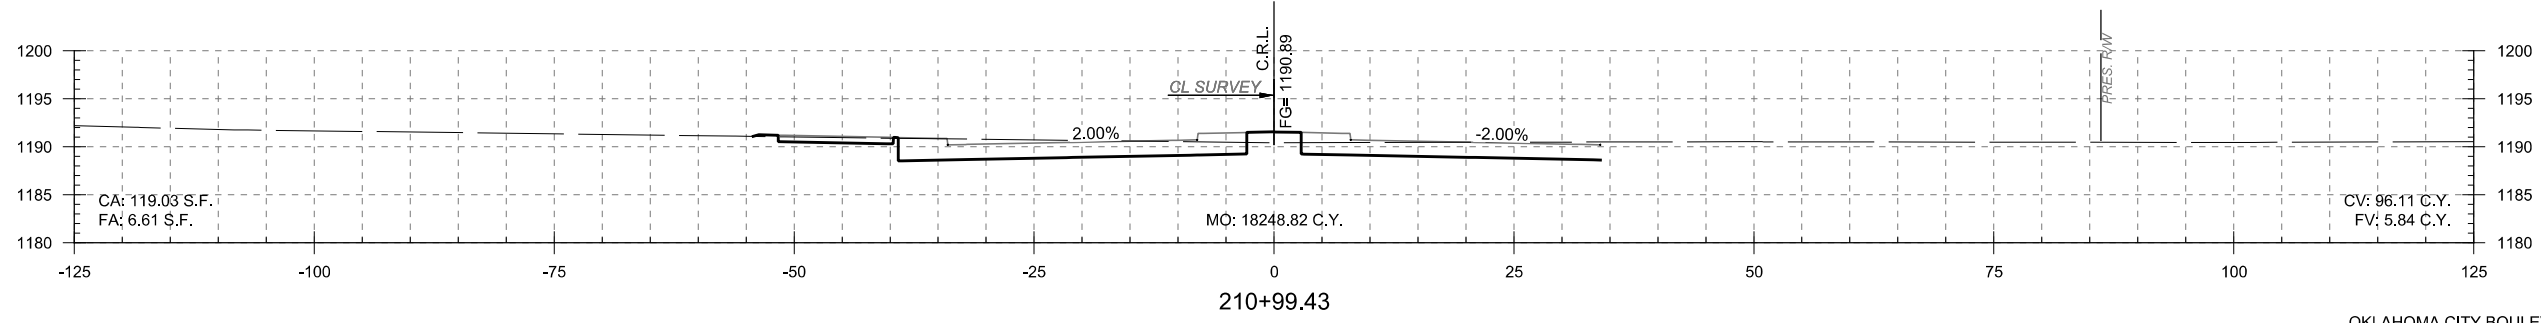
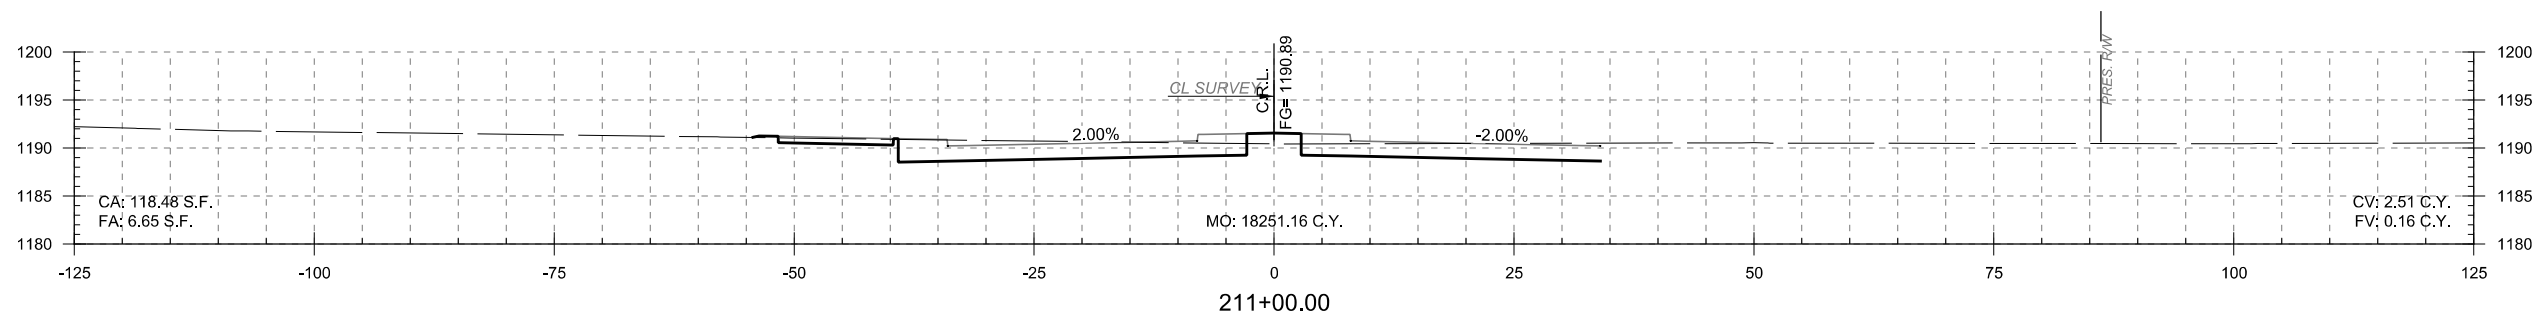
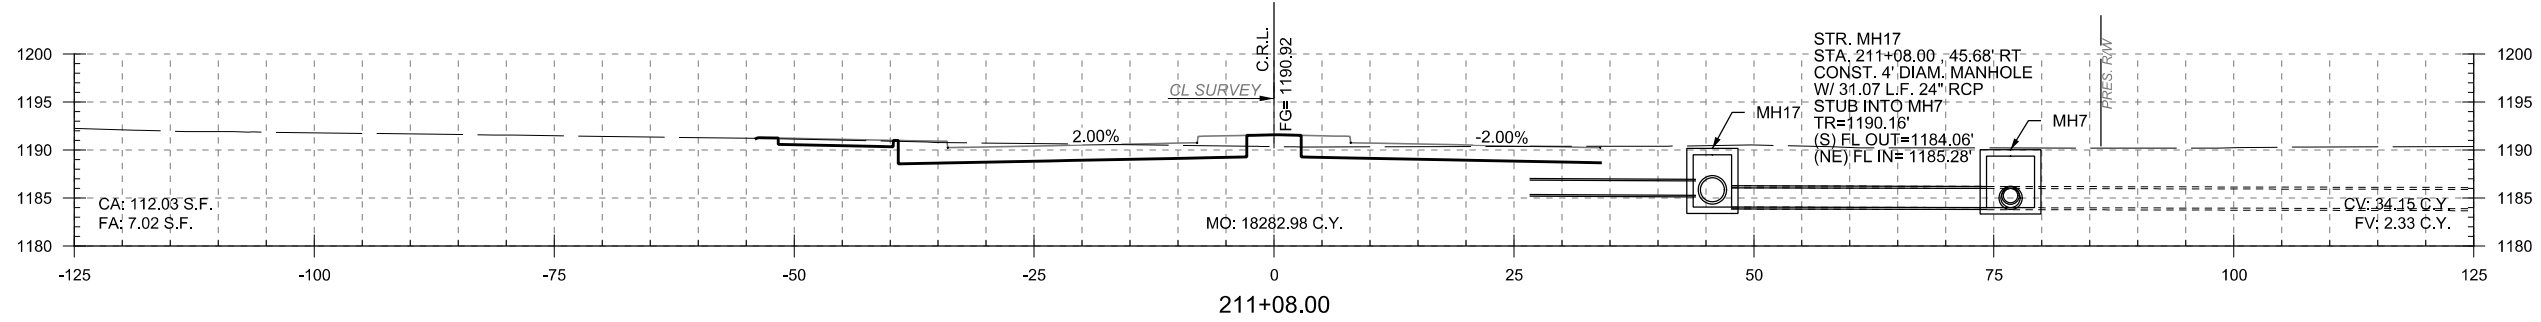
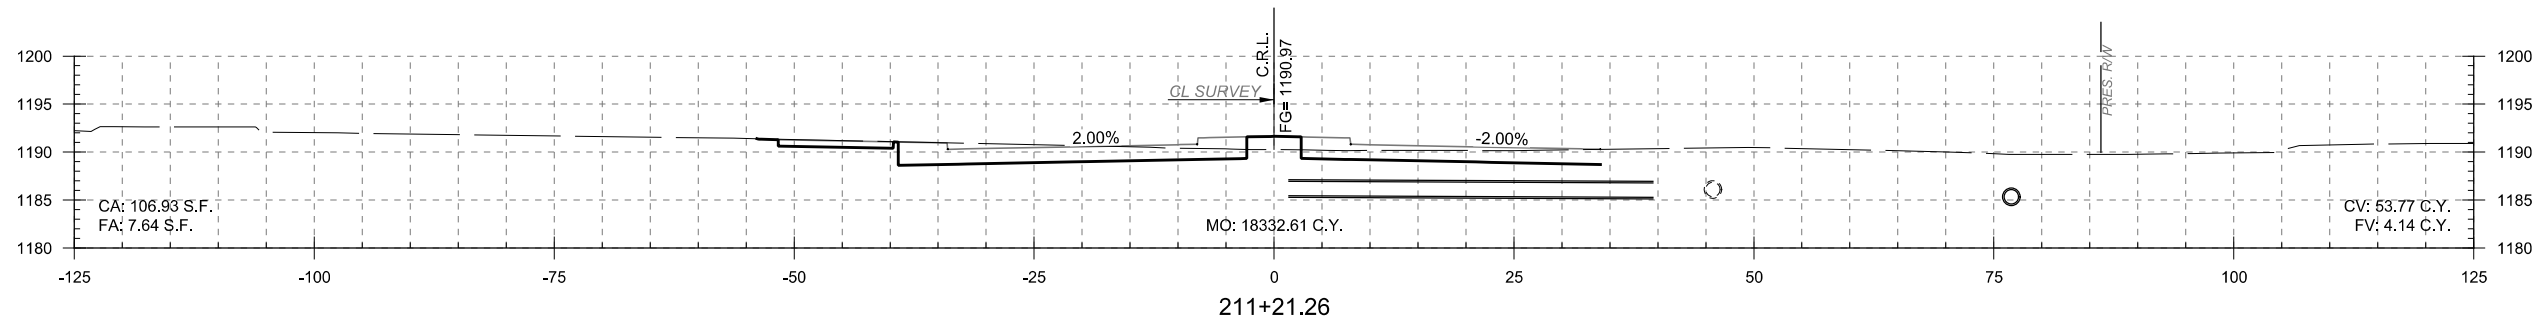


PRINT DATE: 11/19/2015 T:\1024-06\Drawings\Roadway\1024-06-XSec.dgn

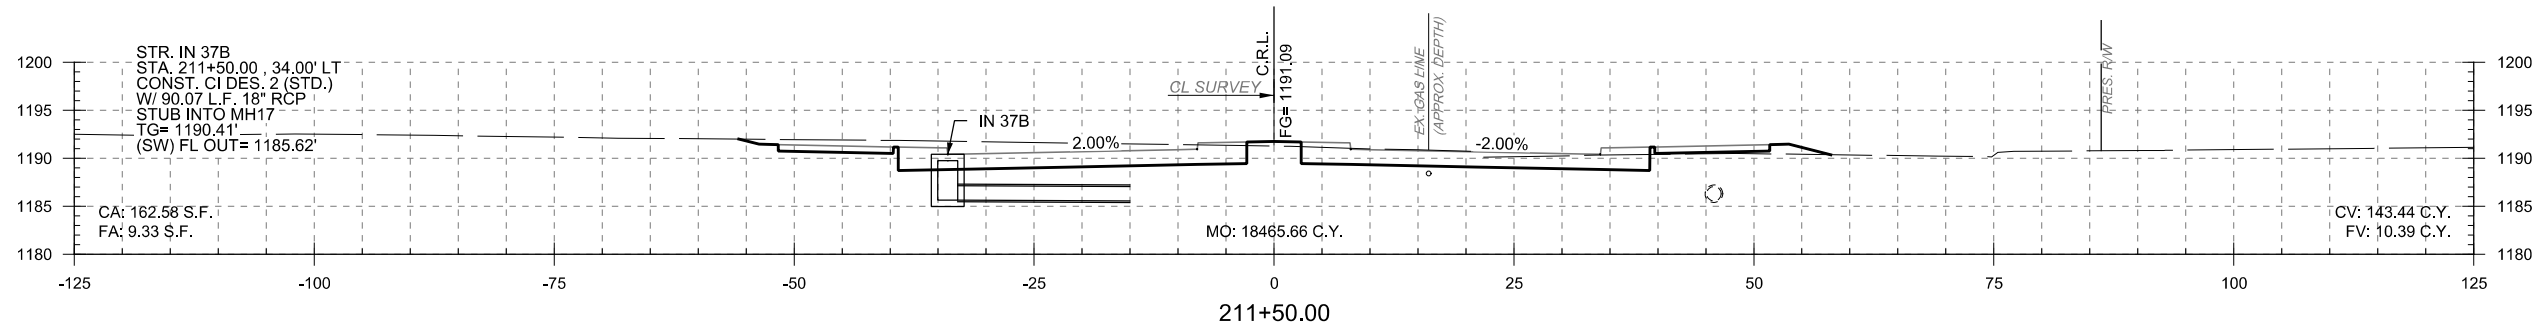

OKLAHOMA CITY BOULEVARD			OKLAHOMA CO.
DESIGN	KBA	MMPC	OKLAHOMA CITY BOULEVARD STA.210+99.43 TO STA.211+50.00 STATE JOB NO. 17428(89) SHEET NO. X12
DRAWN	ISFM	RWH	
CHECKED	MM		
APPROVED			
SQUAD	MacArthur		