
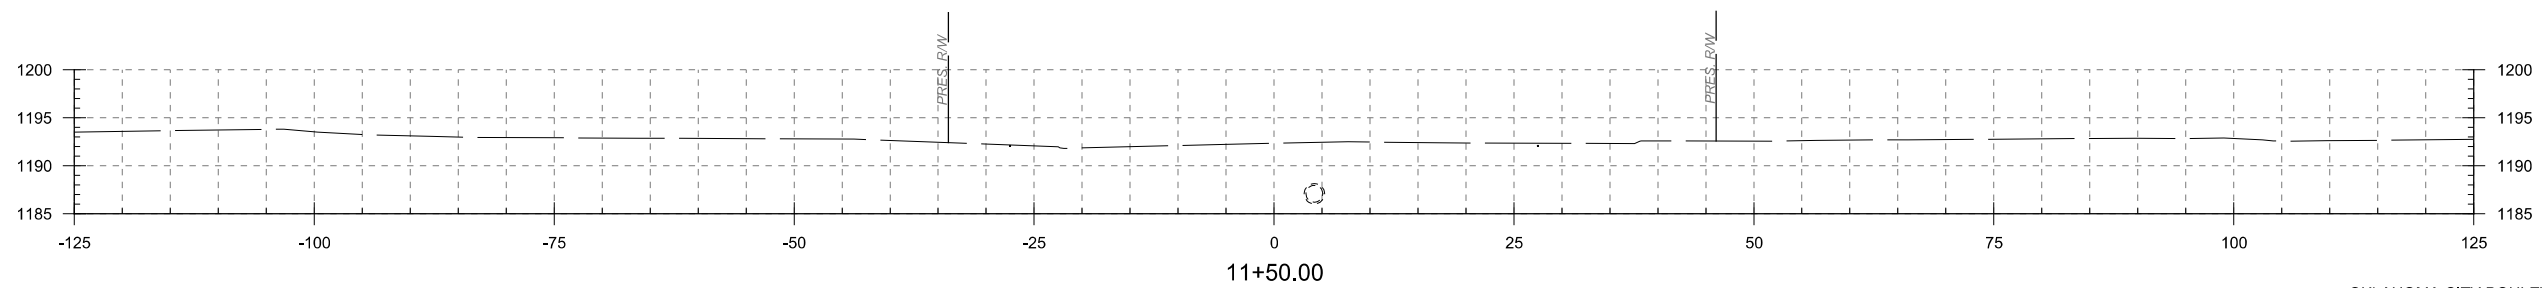
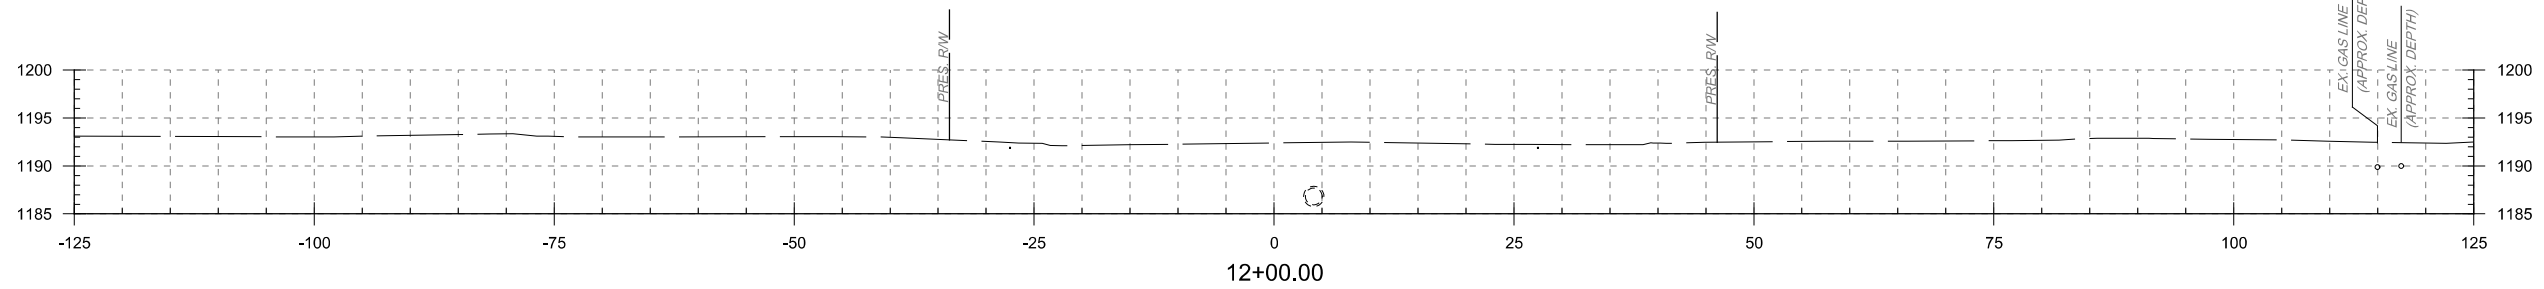
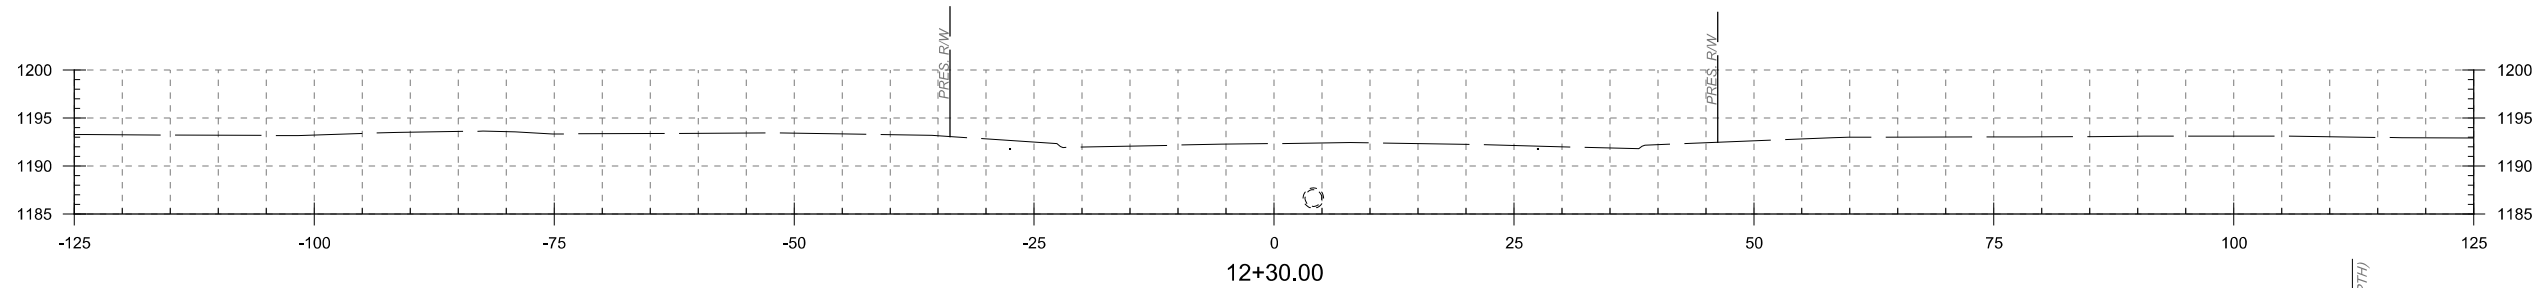
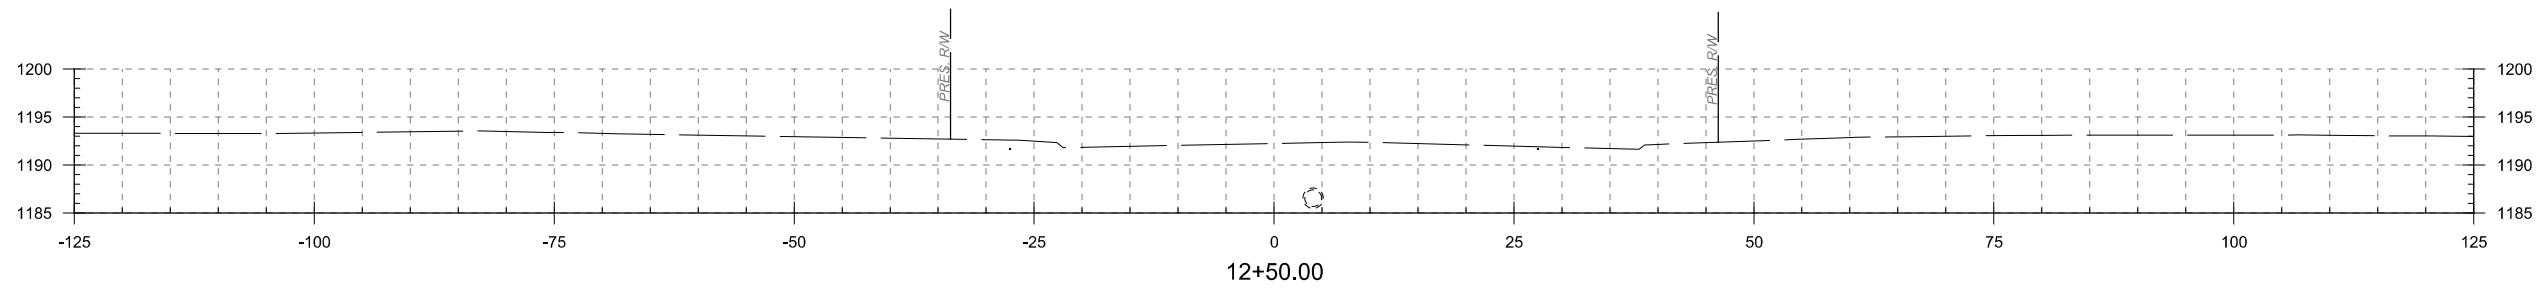


PRINT DATE: 11/19/2015 T:\1024-06\Drawings\Roadway\1024-06-XSec.dgn

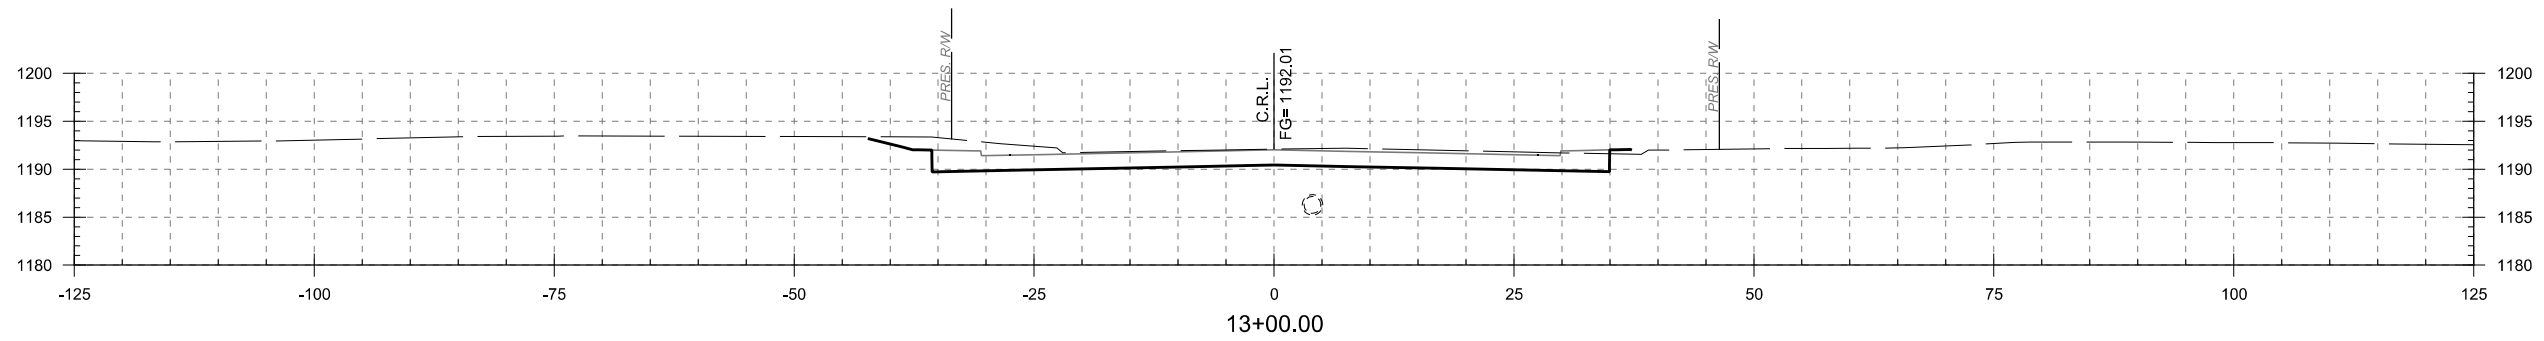

OKLAHOMA CITY BOULEVARD

OKLAHOMA CO.

DESIGN	KBA	MMPC
DRAWN	ISFM	RWH
CHECKED	MM	
APPROVED		
SQUAD	MacArthur	

ROBINSON
STA. 11+50.00 TO STA. 13+00.00
 STATE JOB NO. 17428(89) SHEET NO. X19