




PRINT DATE: 11/19/2015 T:\1024-06\Drawings\Roadway\1024-06-XSec.dgn

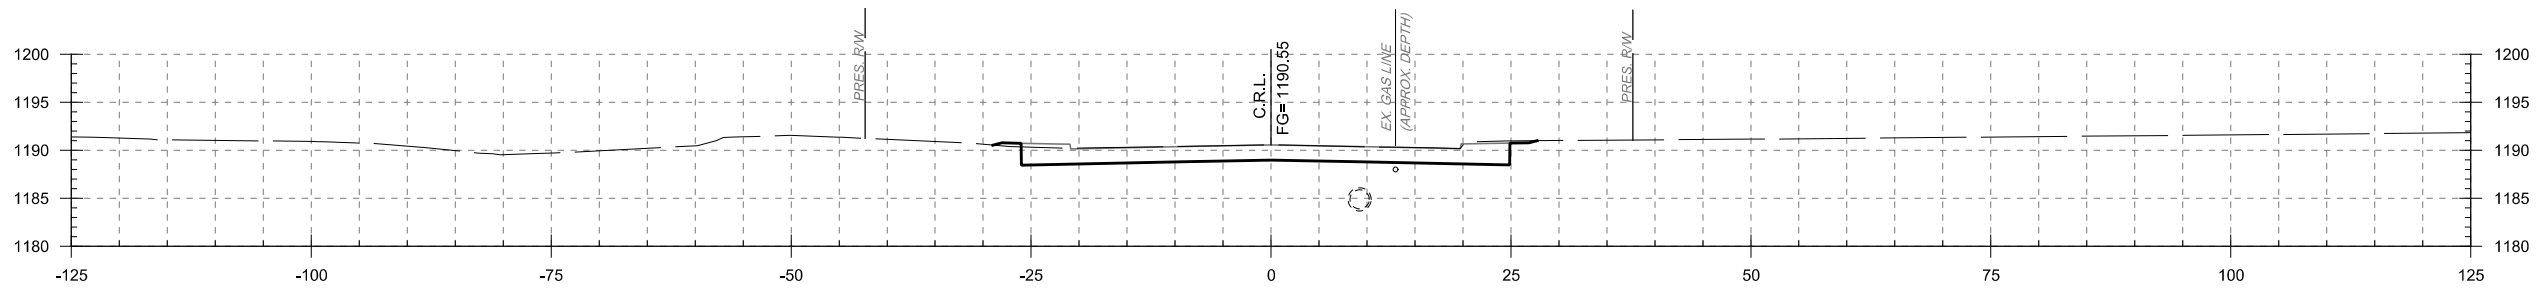


13+00.00

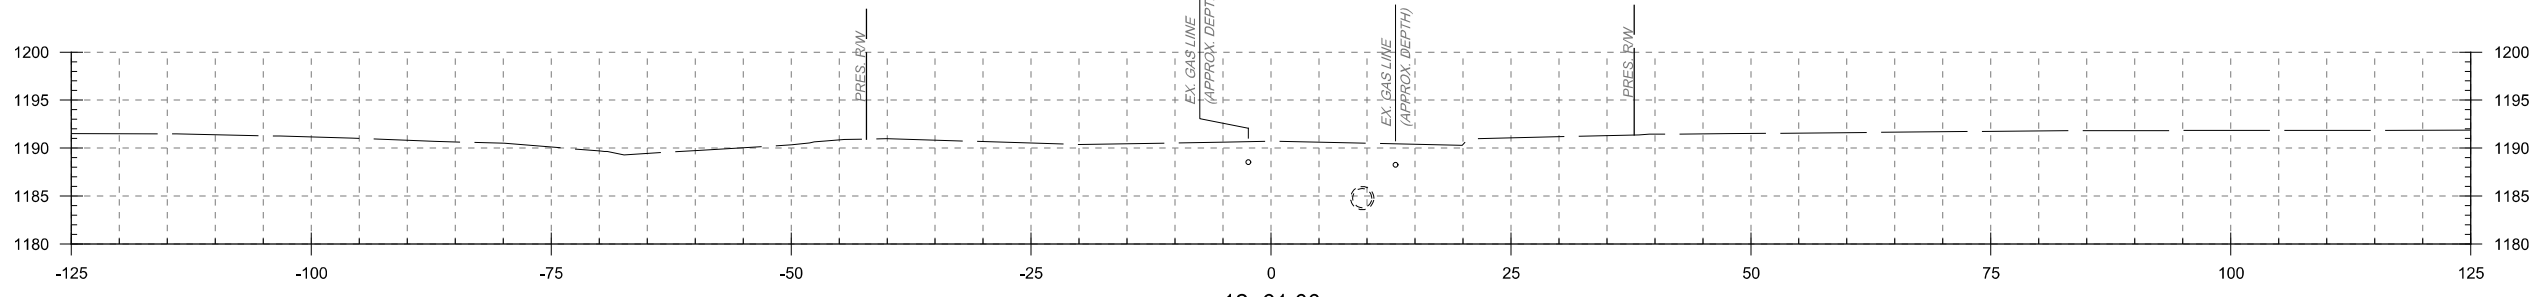


12+61.00

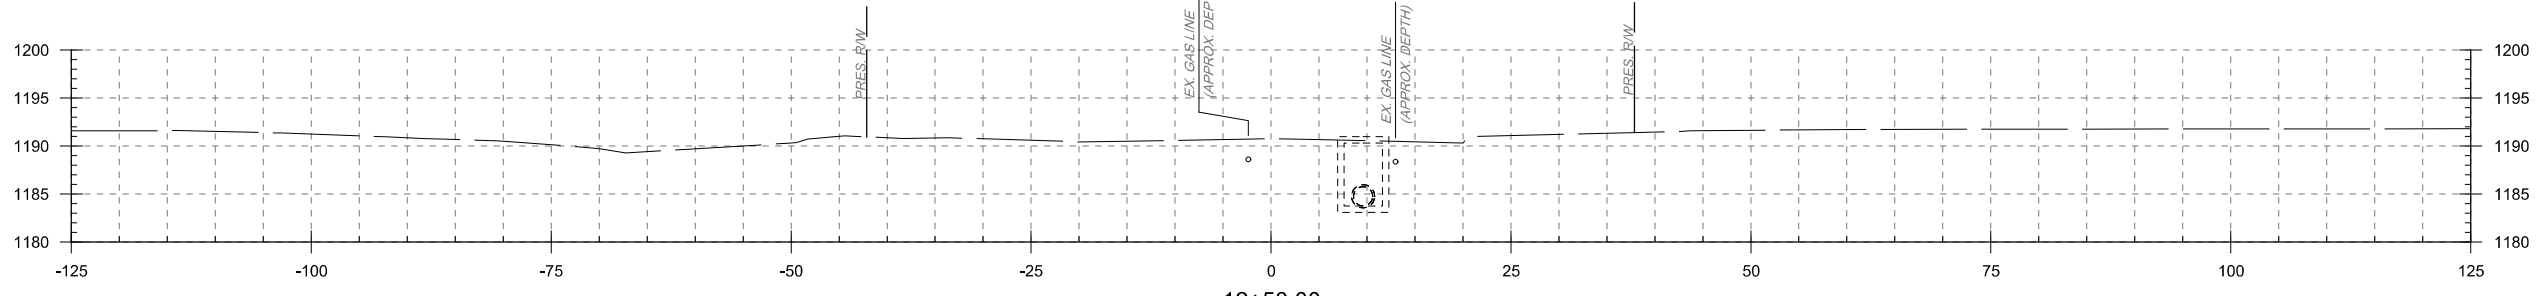

12+50.00

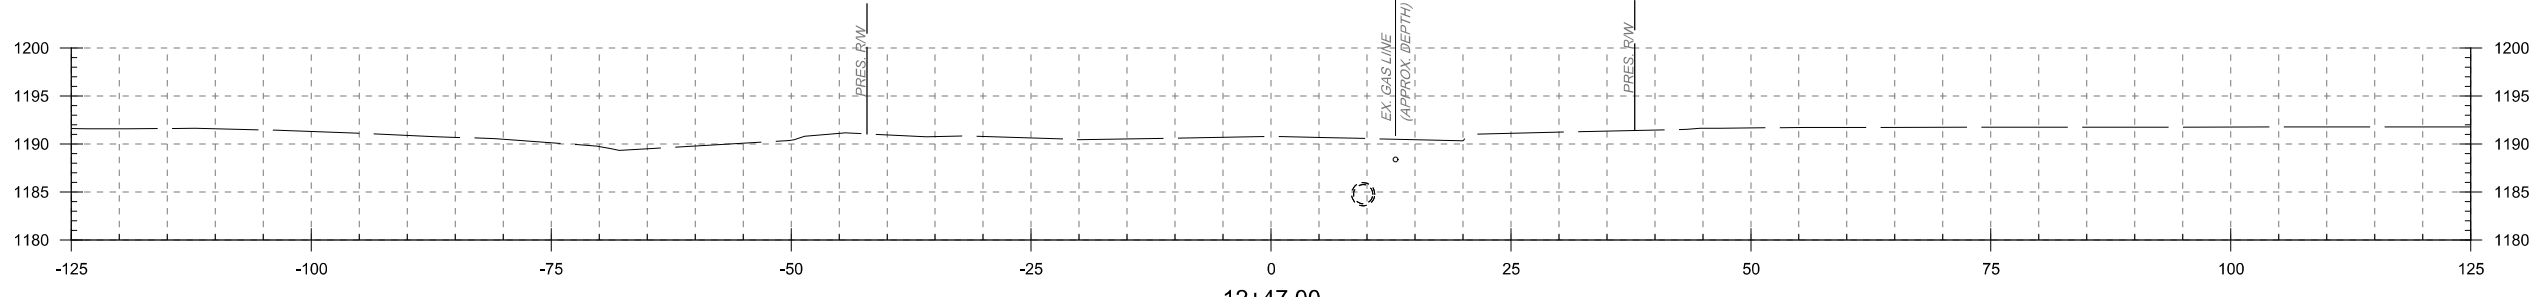

12+47.00

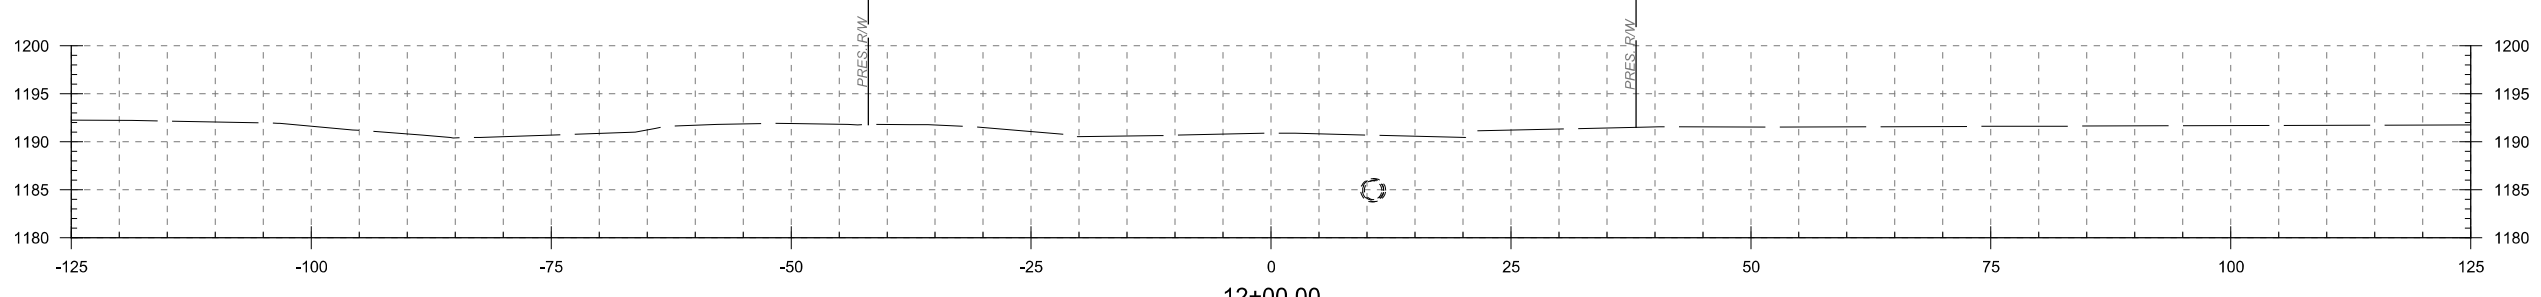

12+00.00

OKLAHOMA CITY BOULEVARD OKLAHOMA CO.

| | | |
|----------|-----------|------|
| DESIGN | KBA | MMPC |
| DRAWN | ISFM | RWH |
| CHECKED | MM | |
| APPROVED | | |
| SQUAD | MacArthur | |

BROADWAY
STA. 12+00.00 TO STA. 13+00.00
 STATE JOB NO. 17428(89) SHEET NO. X21