



PRINT DATE: 12/19/2016 T:\1209\Drawings\Roadway\1209-S-DrainageMap.dgn

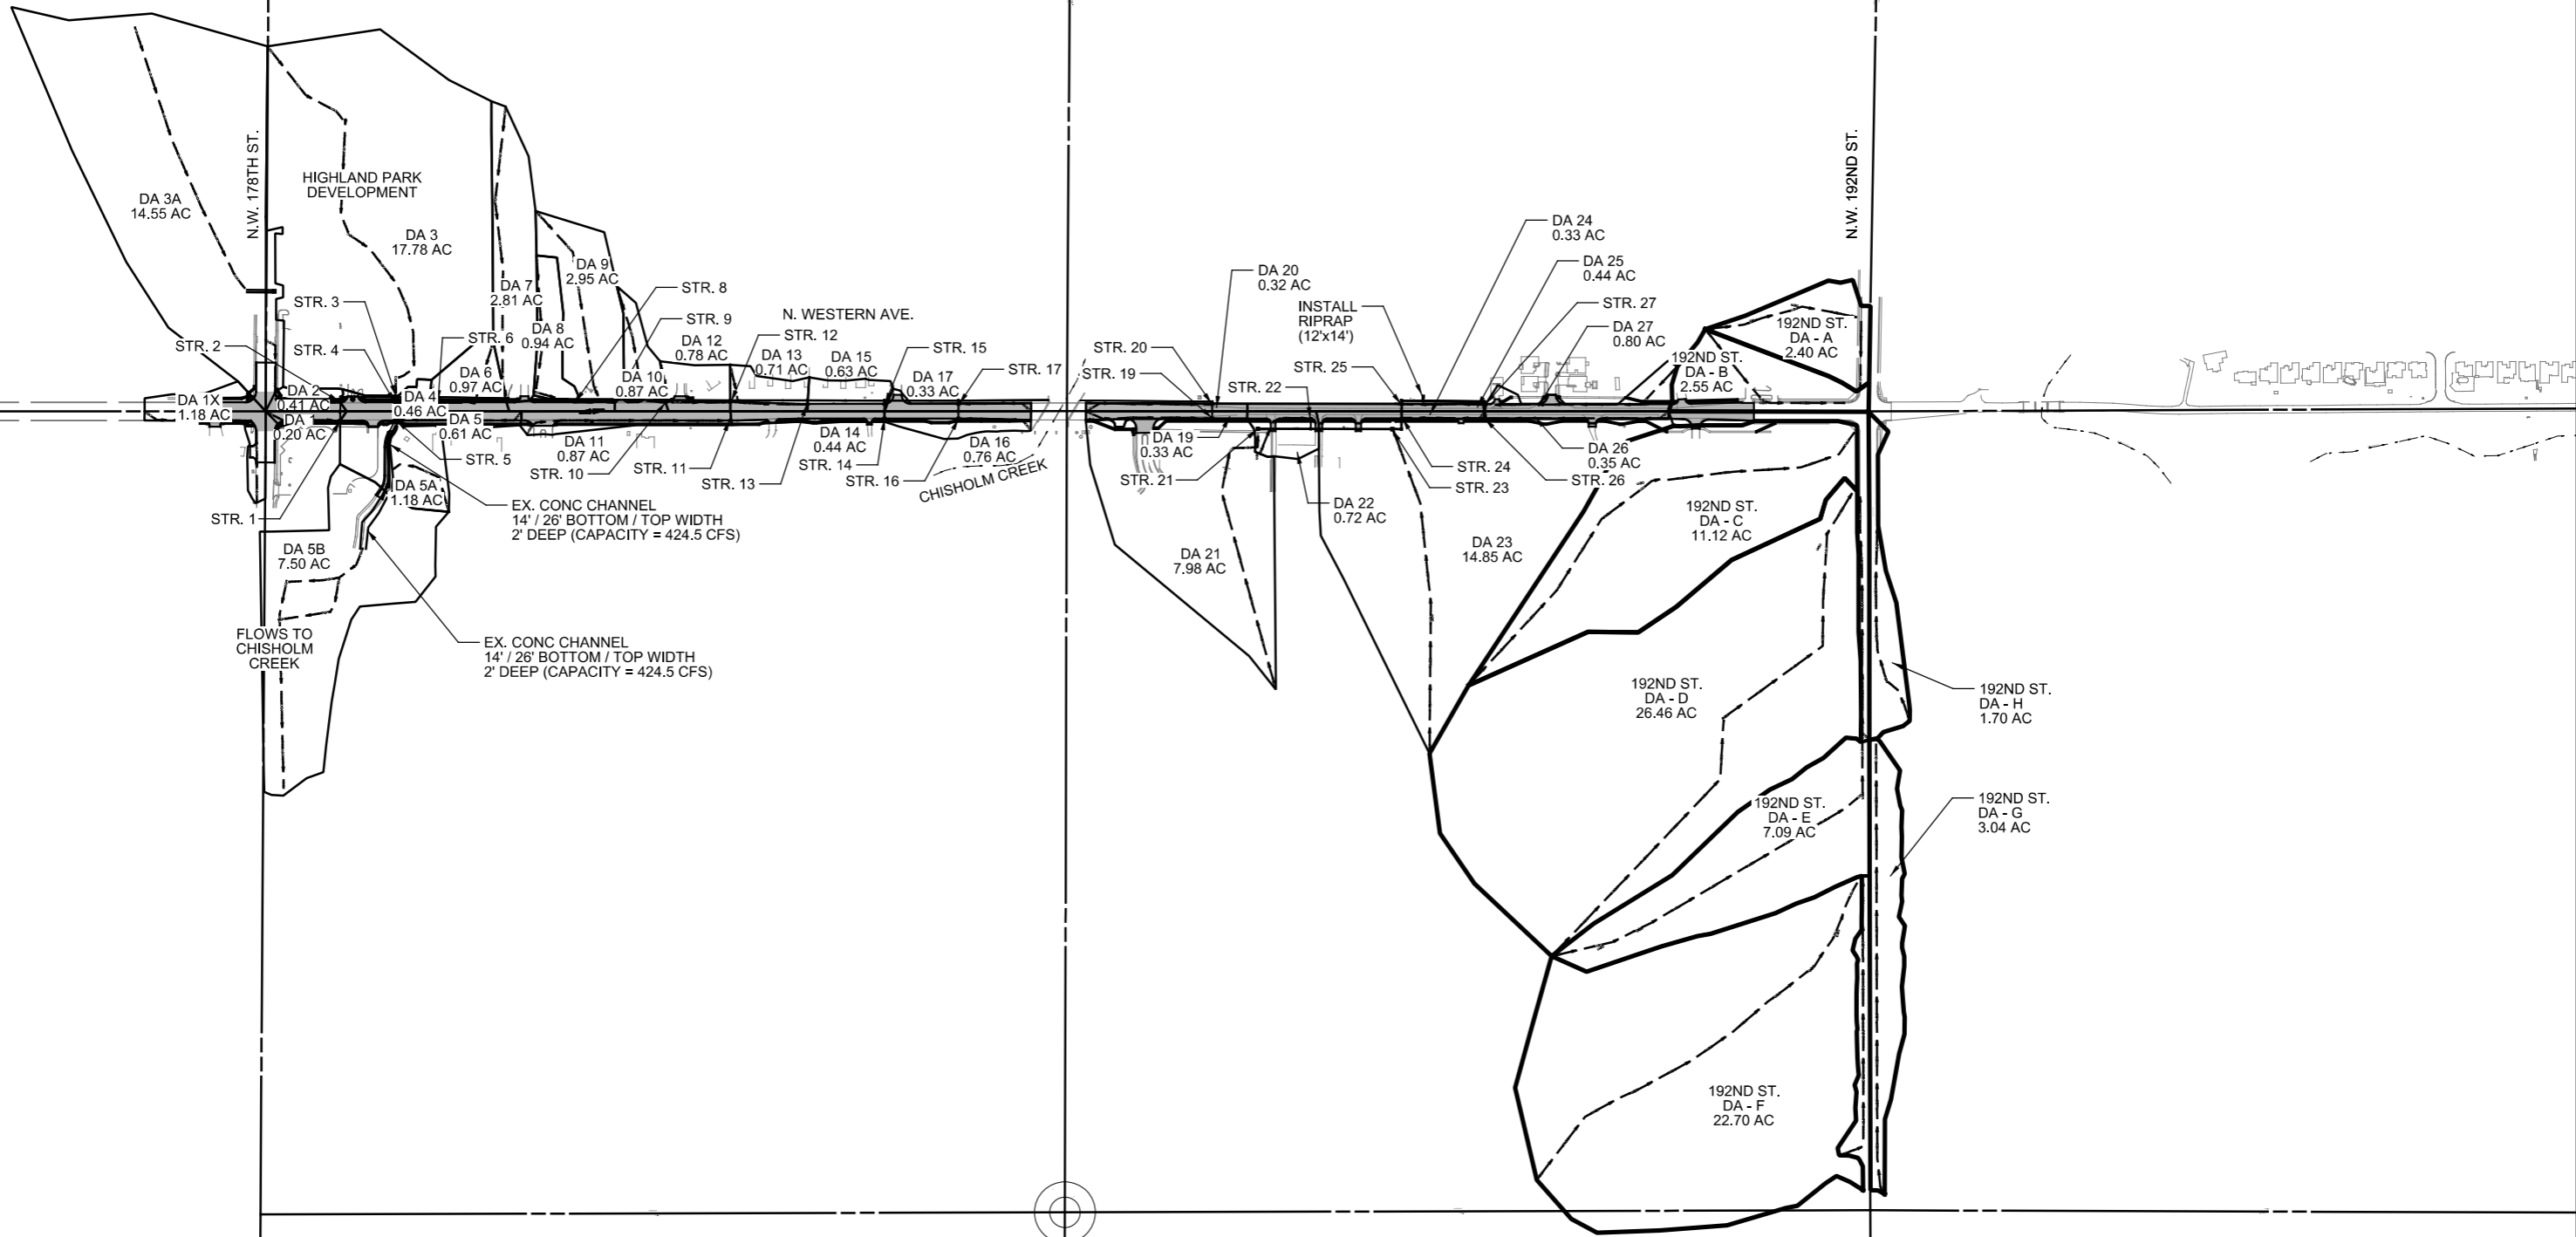

NOTE:
SEE SUMMARY OF DRAINAGE STRUCTURES
FOR STRUCTURE DESCRIPTIONS.

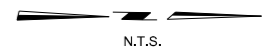

NORTH WESTERN AVE. OKLAHOMA CO.

DESIGN	KG
DRAWN	NDA
CHECKED	KA
APPROVED	
SQUAD	MacArthur

OKLAHOMA DEPARTMENT OF TRANSPORTATION

DRAINAGE AREA MAP

STATE JOB NO. JP 30326(04) SHEET NO. 16