


SECTION 29, T 14 N, R 3 W


40+00

45+00

WATER MH 2
TR=1084.61'
FLOODED WITH WATER

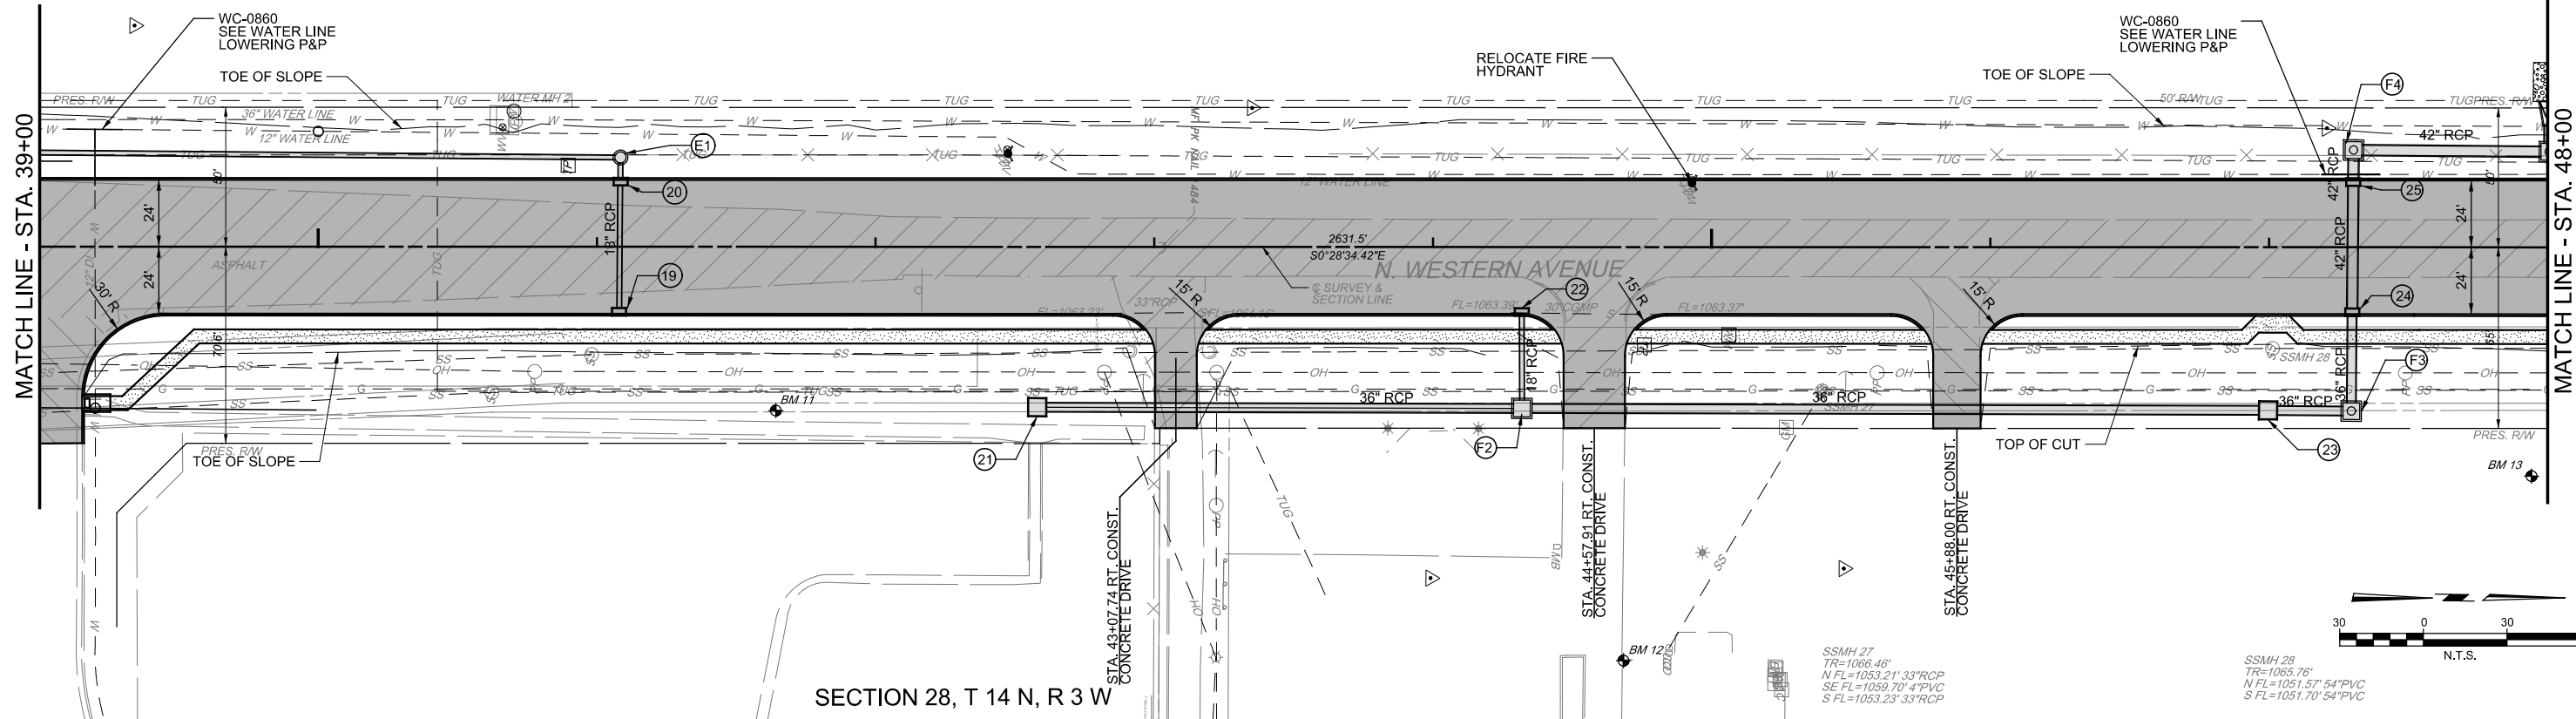


SECTION 28, T 14 N, R 3 W

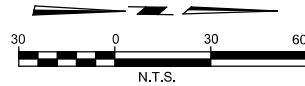

SSMH 27
TR=1066.46'
N FL=1053.21' 33" RCP
SE FL=1059.70' 4" PVC
S FL=1053.23' 33" RCP

SSMH 28
TR=1065.76'
N FL=1051.57' 54" PVC
S FL=1051.70' 54" PVC

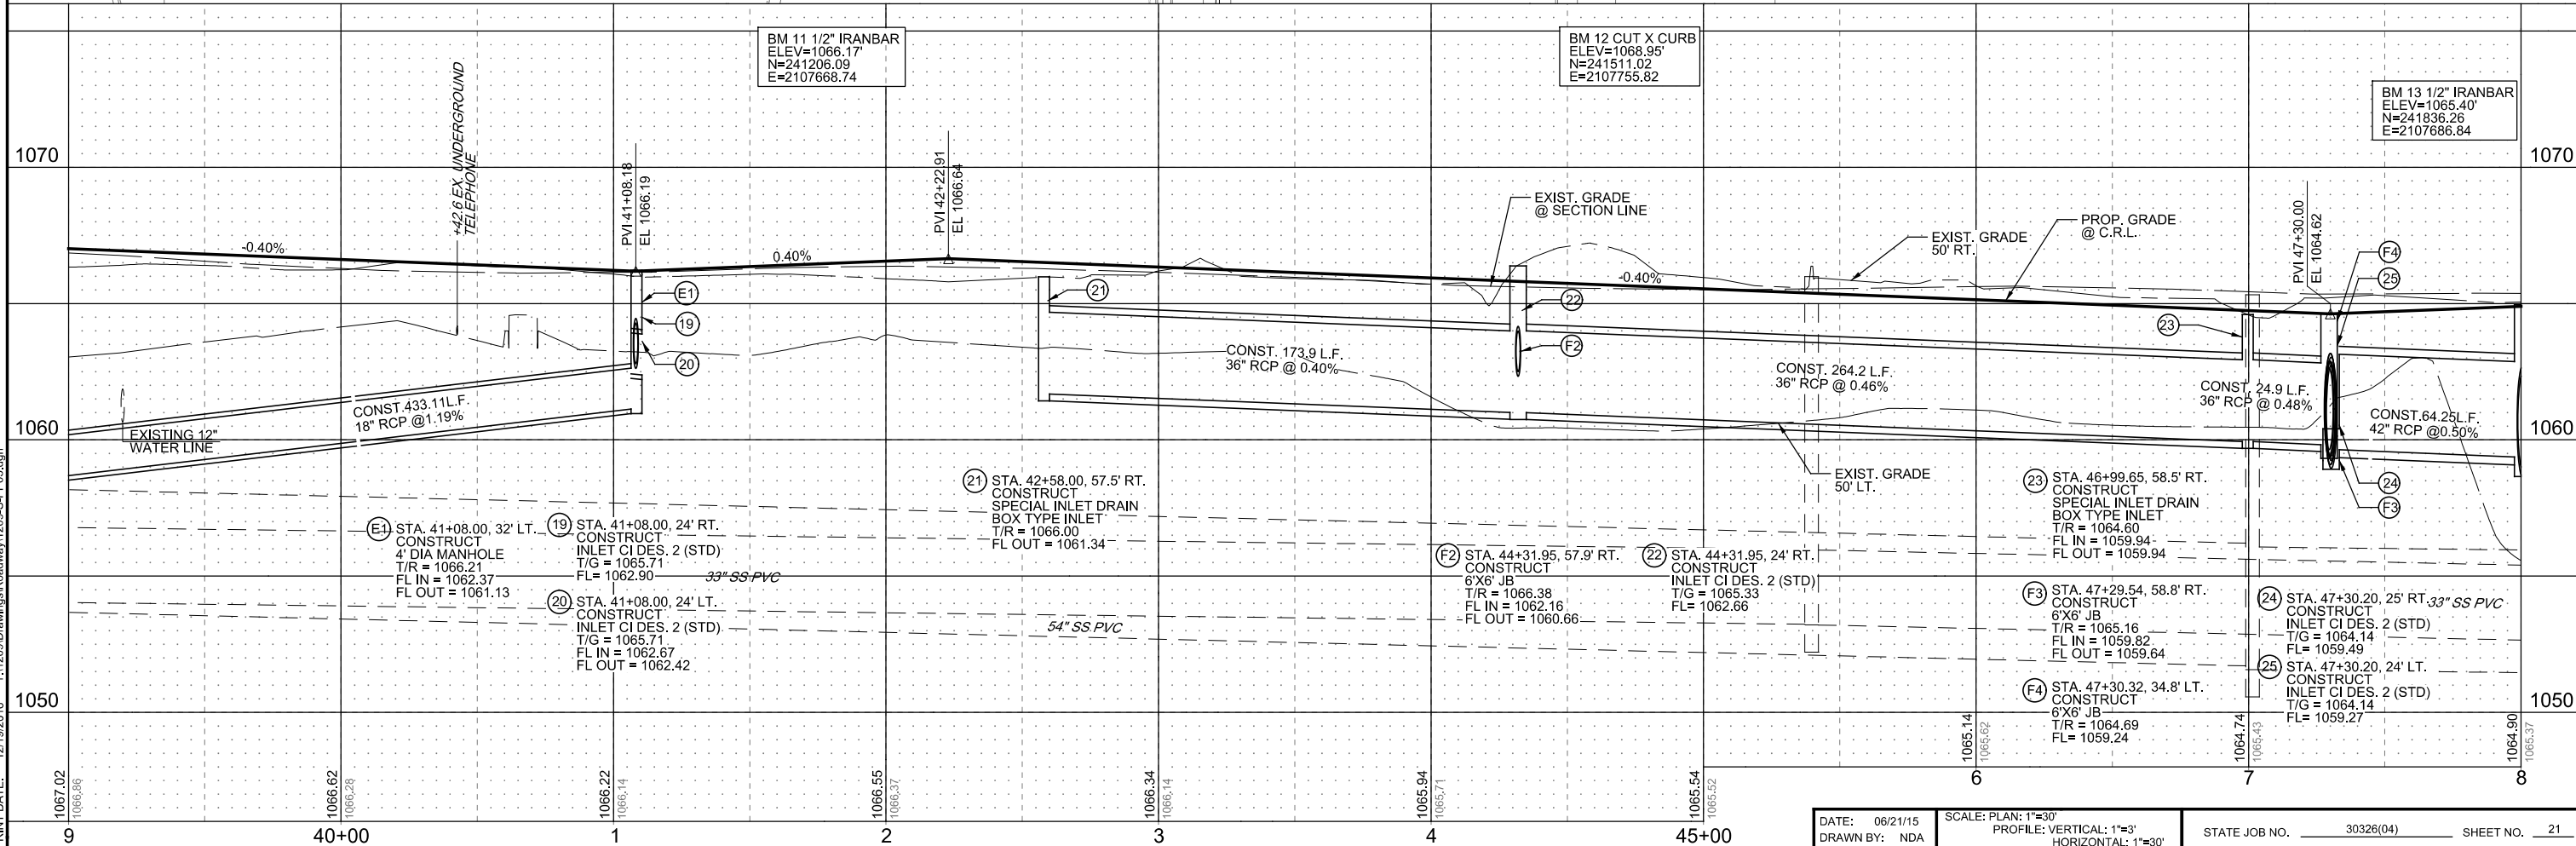

PRINT DATE: 12/19/2016 T:\1209\Drawings\Roadway\1209-S-PP05.dgn