


SECTION 29, T 14 N, R 3 W

SECTION 28, T 14 N, R 3 W

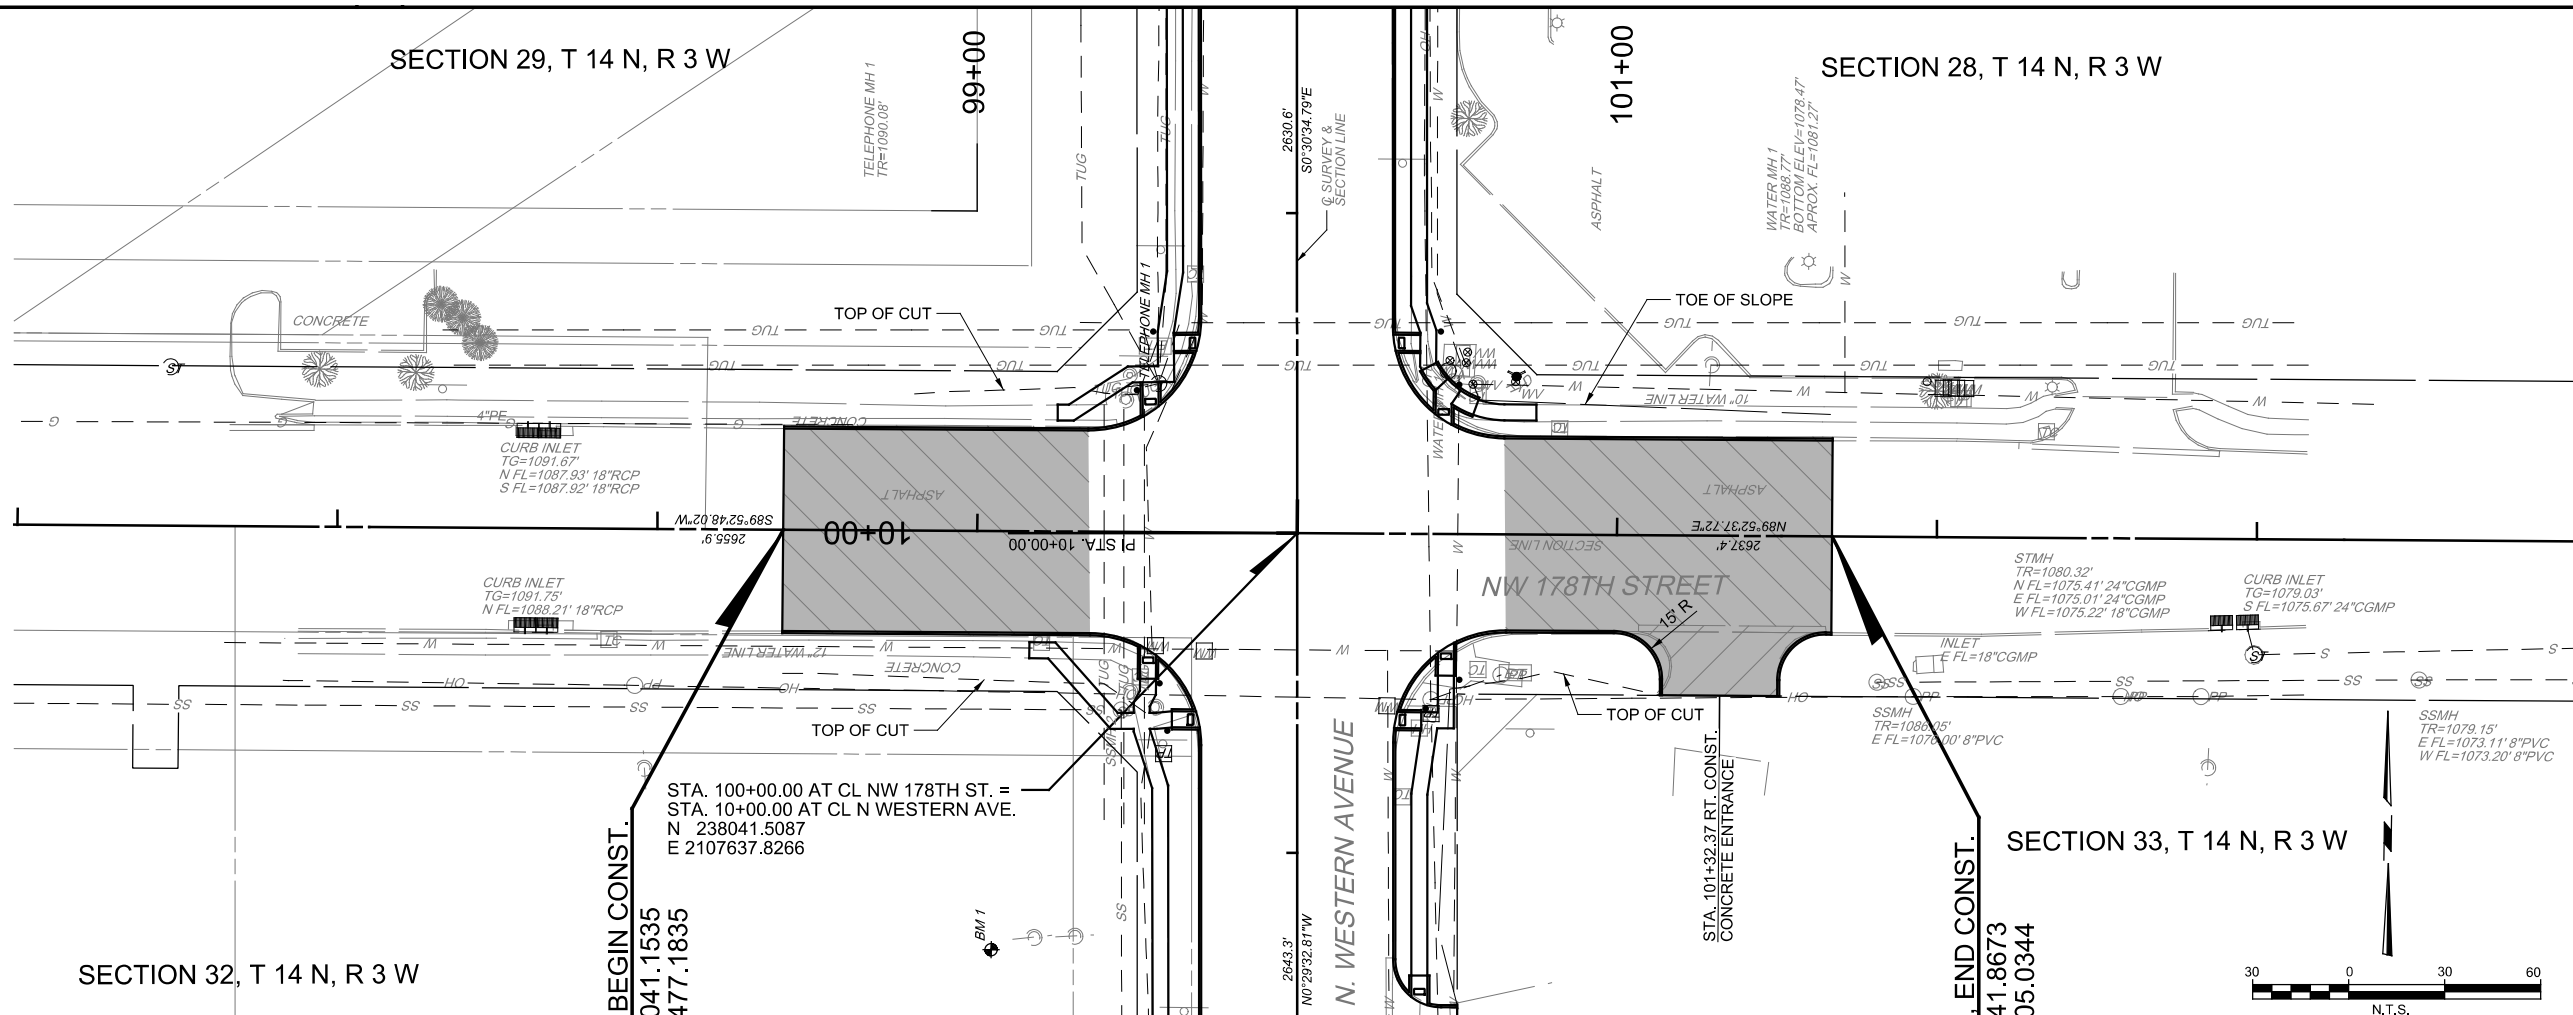

SECTION 32, T 14 N, R 3 W

SECTION 33, T 14 N, R 3 W



STA. 100+00.00 AT CL NW 178TH ST. =
 STA. 10+00.00 AT CL N WESTERN AVE.
 N 238041.5087
 E 2107637.8266

STA. 98+39.35, BEGIN CONST.
 N= 238041.1535
 E= 2107477.1835

STA. 101+67.20, END CONST.
 N= 238041.8673
 E= 2107805.0344

BM 1 1/2" IRANBAR
 ELEV=1092.91'
 N=237910.44
 E=2107543.31

BM 2 CUT X ON CURB
 ELEV=1085.78'
 N=238212.07
 E=2107715.48

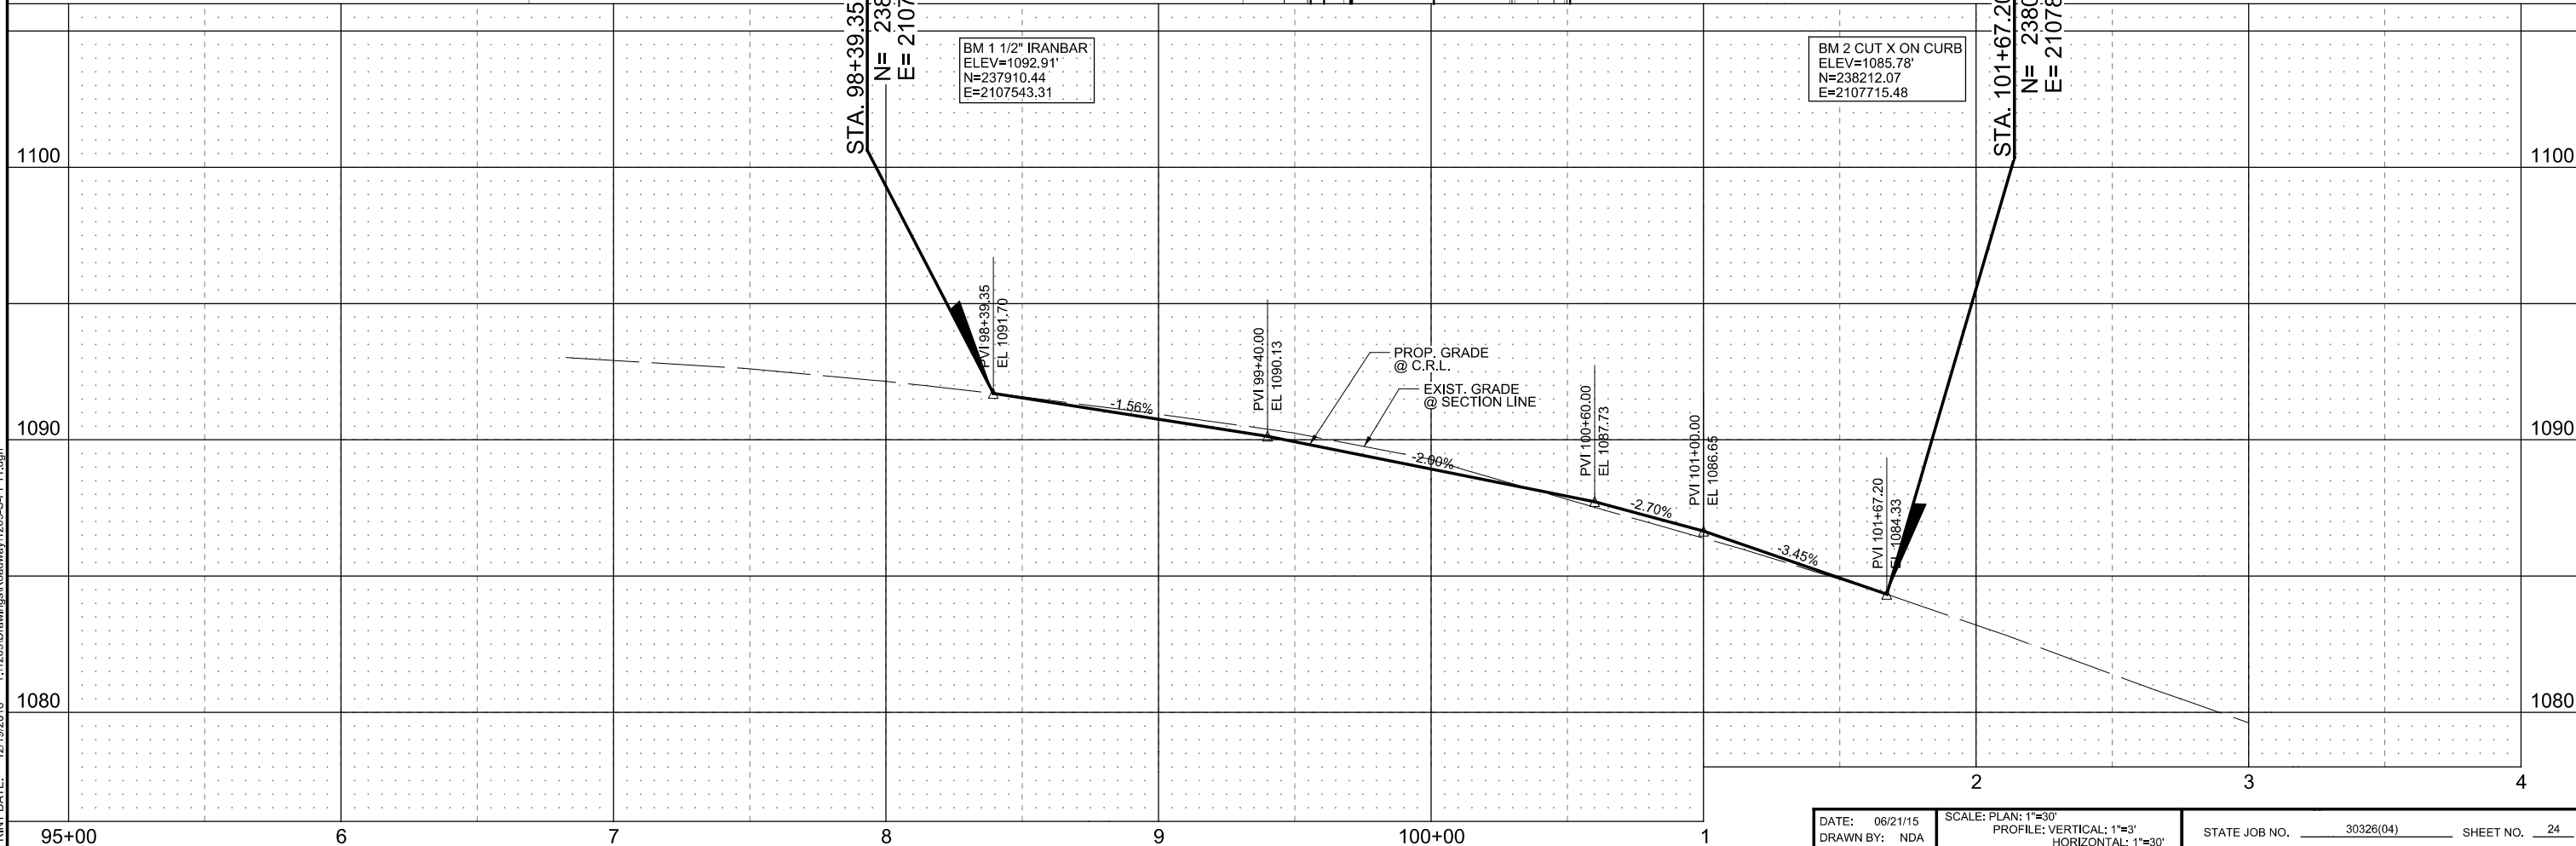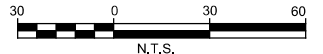

PRINT DATE: 12/19/2016 T:\1209\Drawings\Roadway\1209s-S-PP11.dgn