
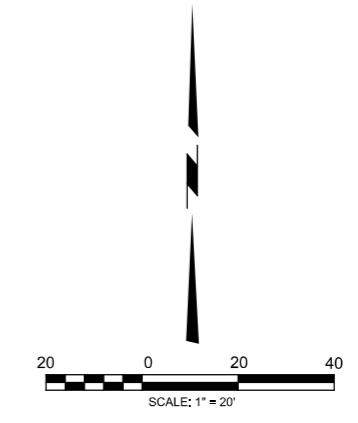


TYPICAL CHANNEL SECTION

NOTE: USE DC3-2 FOR PAVED DITCH

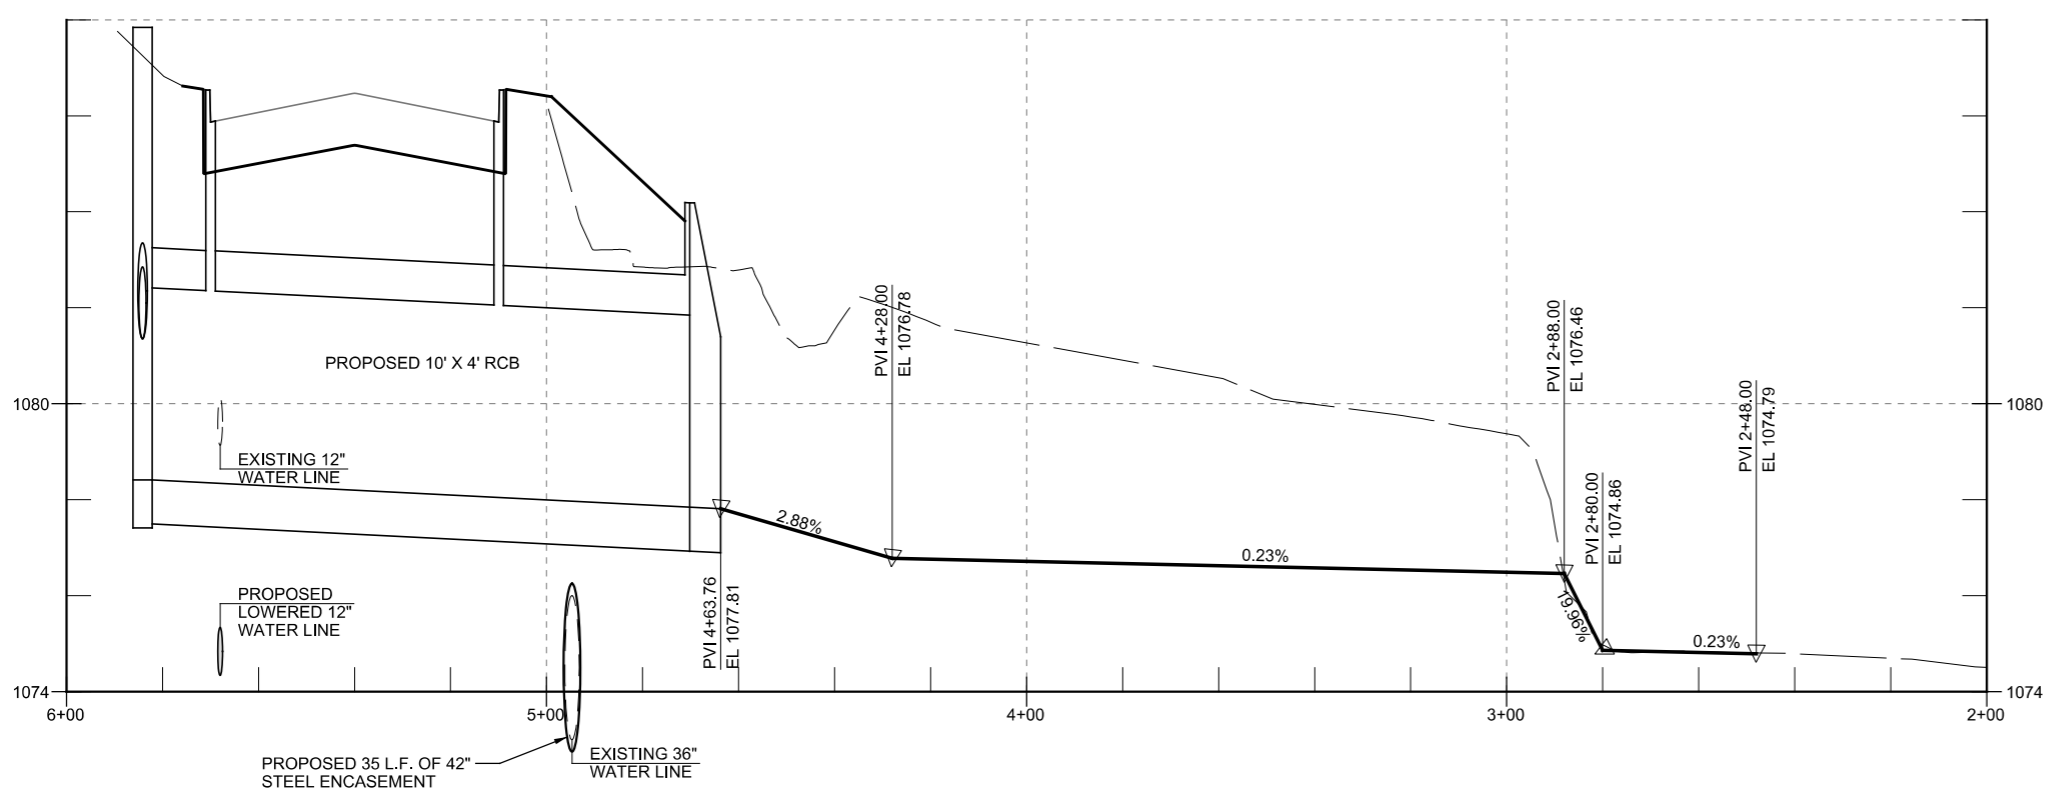

PRINT DATE: 12/19/2016 T:\1209\Drawings\Roadway\1209-S-att03.dgn

DESIGN	KG		NORTH WESTERN AVE. OKLAHOMA CO. OKLAHOMA DEPARTMENT OF TRANSPORTATION CHANNEL DETAIL SHEET STATE JOB NO. JP 30326(04) SHEET NO. 26
DRAWN	NDA		
CHECKED	KA		
APPROVED			
SQUAD	MacArthur		