


55+00

55+00

TRANSVERSE CONTRACTION JOINTS @ 12.50' C/C

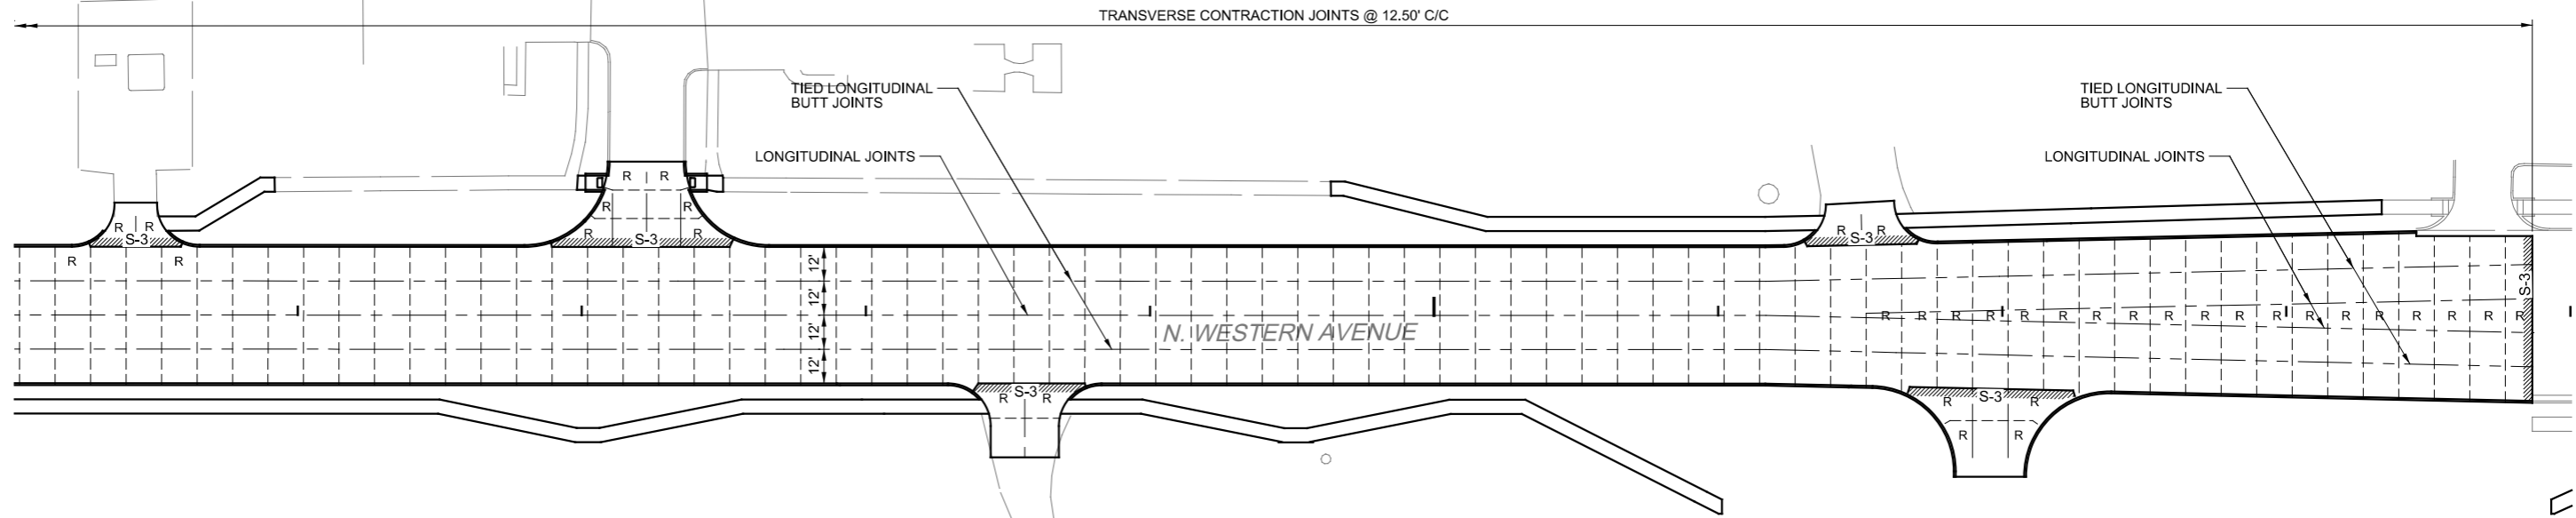

**JOINT LEGEND**

CONSTRUCTION JOINT: TIED LONGITUDINAL BUTT JOINT	-----
CONTRACTION JOINTS: LONGITUDINAL CONTRACTION JOINT	-----
CONTRACTION JOINT (DOWEL JOINTED)	-----
EXPANSION JOINTS: TYPE E - EXPANSION JOINT	_____
THICKENED EDGE ABUTTING A.C. PAVEMENT	//// S-1 ////
THICKENED EDGE ABUTTING THICKENED EDGE	//// S-2 ////
THICKENED EDGE ABUTTING EXIST. OR NEW STRUCTURE	//// S-3 ////
REINFORCED PANEL (PANEL SHALL HAVE #4 AT 16" O.C. EACH WAY) REINFORCING STEEL SHALL NOT EXTEND ACROSS JOINTS)	R

PRINT DATE: 12/19/2016 T:\1209\Drawings\Roadway\1209-S-JntLay02.dgn

NORTH WESTERN AVE. OKLAHOMA CO.

DESIGN	KG
DRAWN	NDA
CHECKED	KA
APPROVED	
SQUAD	MacArthur

OKLAHOMA DEPARTMENT OF TRANSPORTATION

JOINT LAYOUT PLAN (2)

STATE JOB NO. JP 30326(04) SHEET NO. 28