
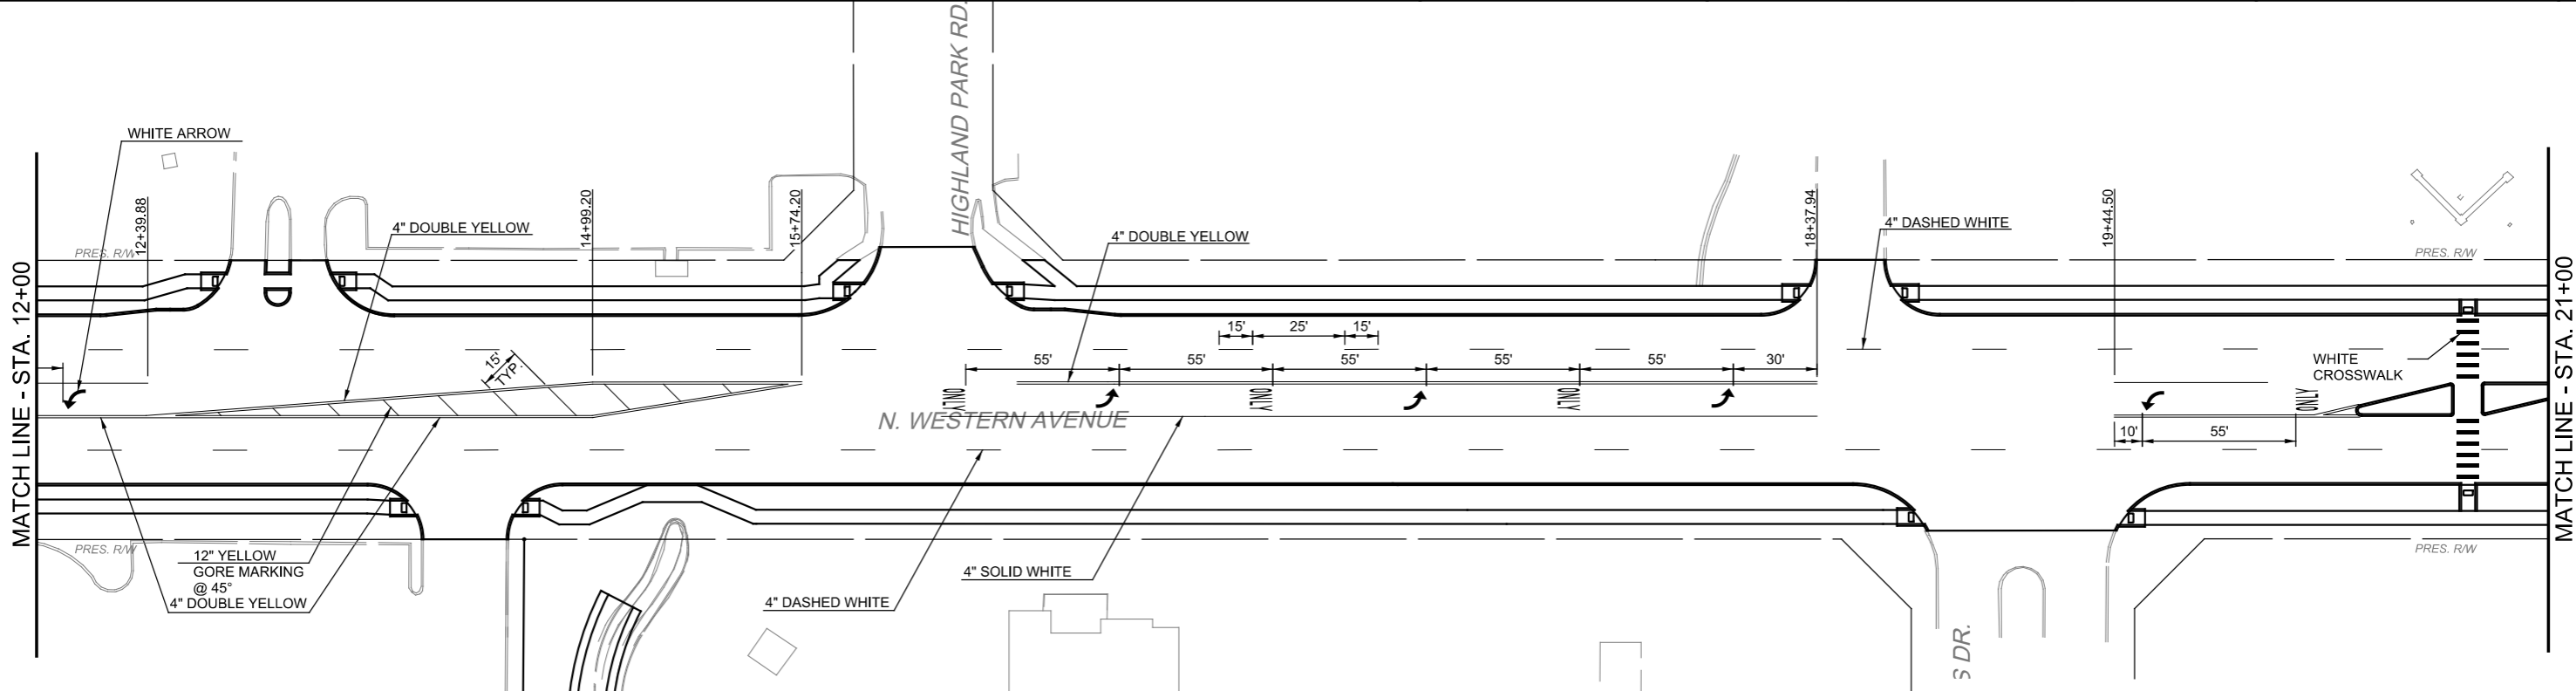


PRINT DATE: 12/19/2016 T:\1209\Drawings\Roadway\1209-S-Strip01.dgn

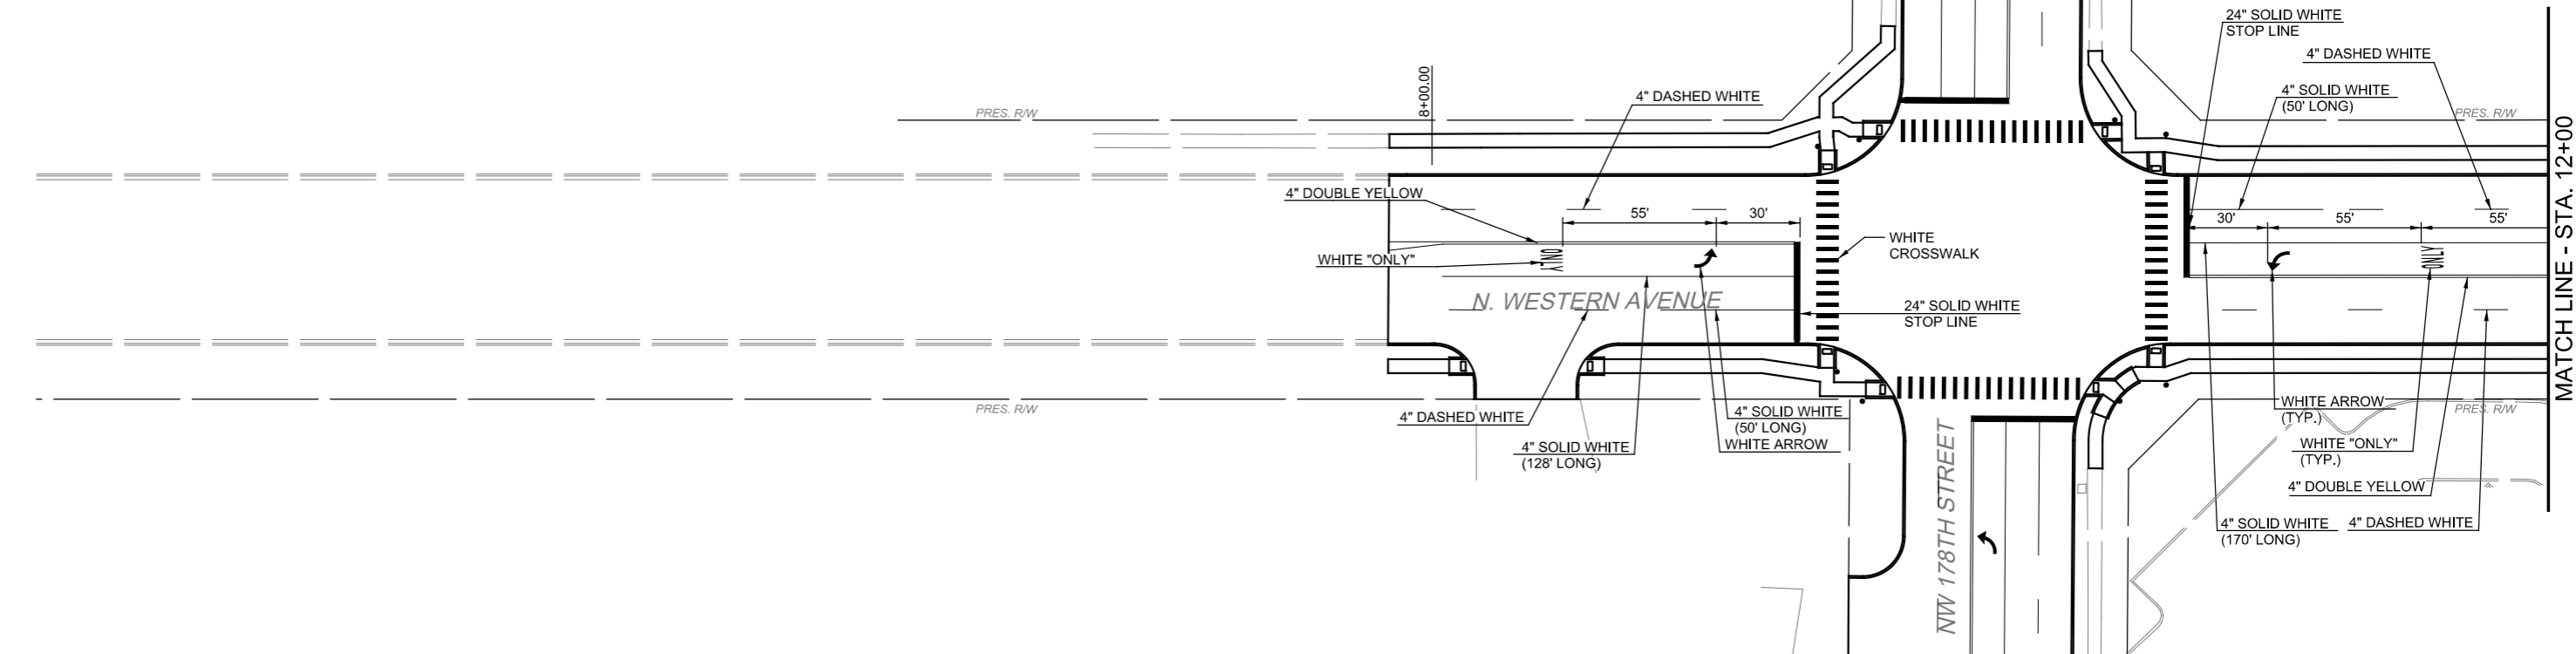

| | | |
|----------|-----------|--|
| DESIGN | KG | |
| DRAWN | NDA | |
| CHECKED | KA | |
| APPROVED | | |
| SQUAD | MacArthur | |

NORTH WESTERN AVE. OKLAHOMA CO.

OKLAHOMA DEPARTMENT OF TRANSPORTATION

SIGNING & STRIPING PLAN (1)

STATE JOB NO. JP 30326(04) SHEET NO. 29