
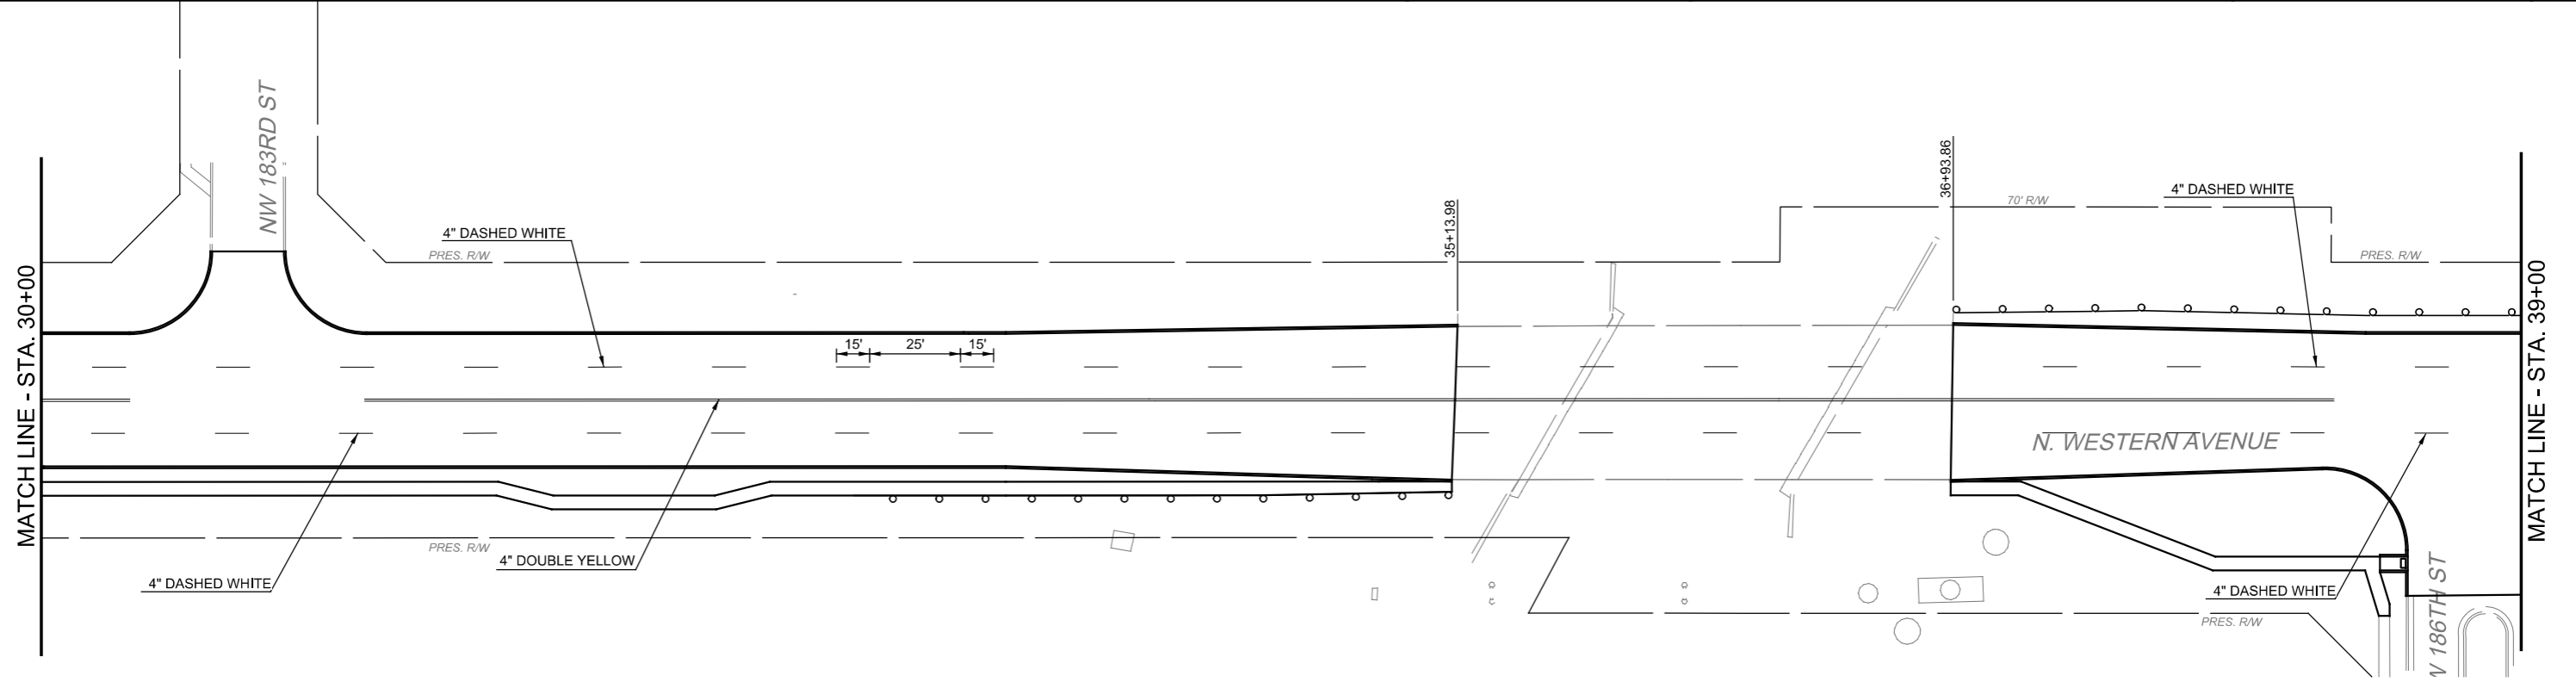


PRINT DATE: 12/19/2016 T:\1209\Drawings\Roadway\1209-S-Strip02.dgn

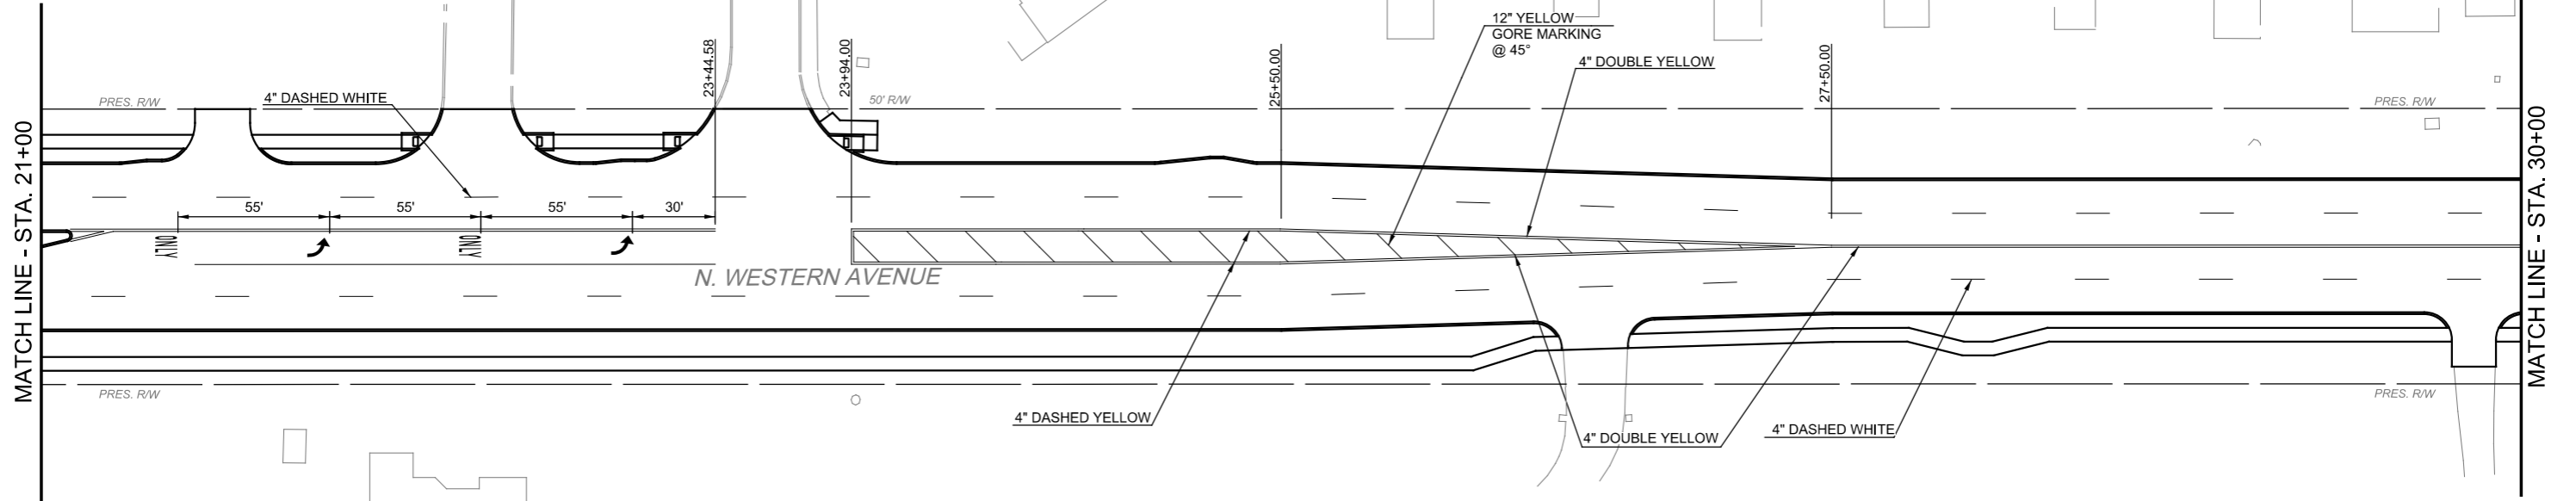

NORTH WESTERN AVE. OKLAHOMA CO.

DESIGN	KG
DRAWN	NDA
CHECKED	KA
APPROVED	
SQUAD	MacArthur

OKLAHOMA DEPARTMENT OF TRANSPORTATION

SIGNING & STRIPING PLAN (2)

STATE JOB NO. JP 30326(04) SHEET NO. 30