


PRINT DATE: 12/19/2016 T:\1209\Drawings\Roadway\1209-S-Strip03.dgn

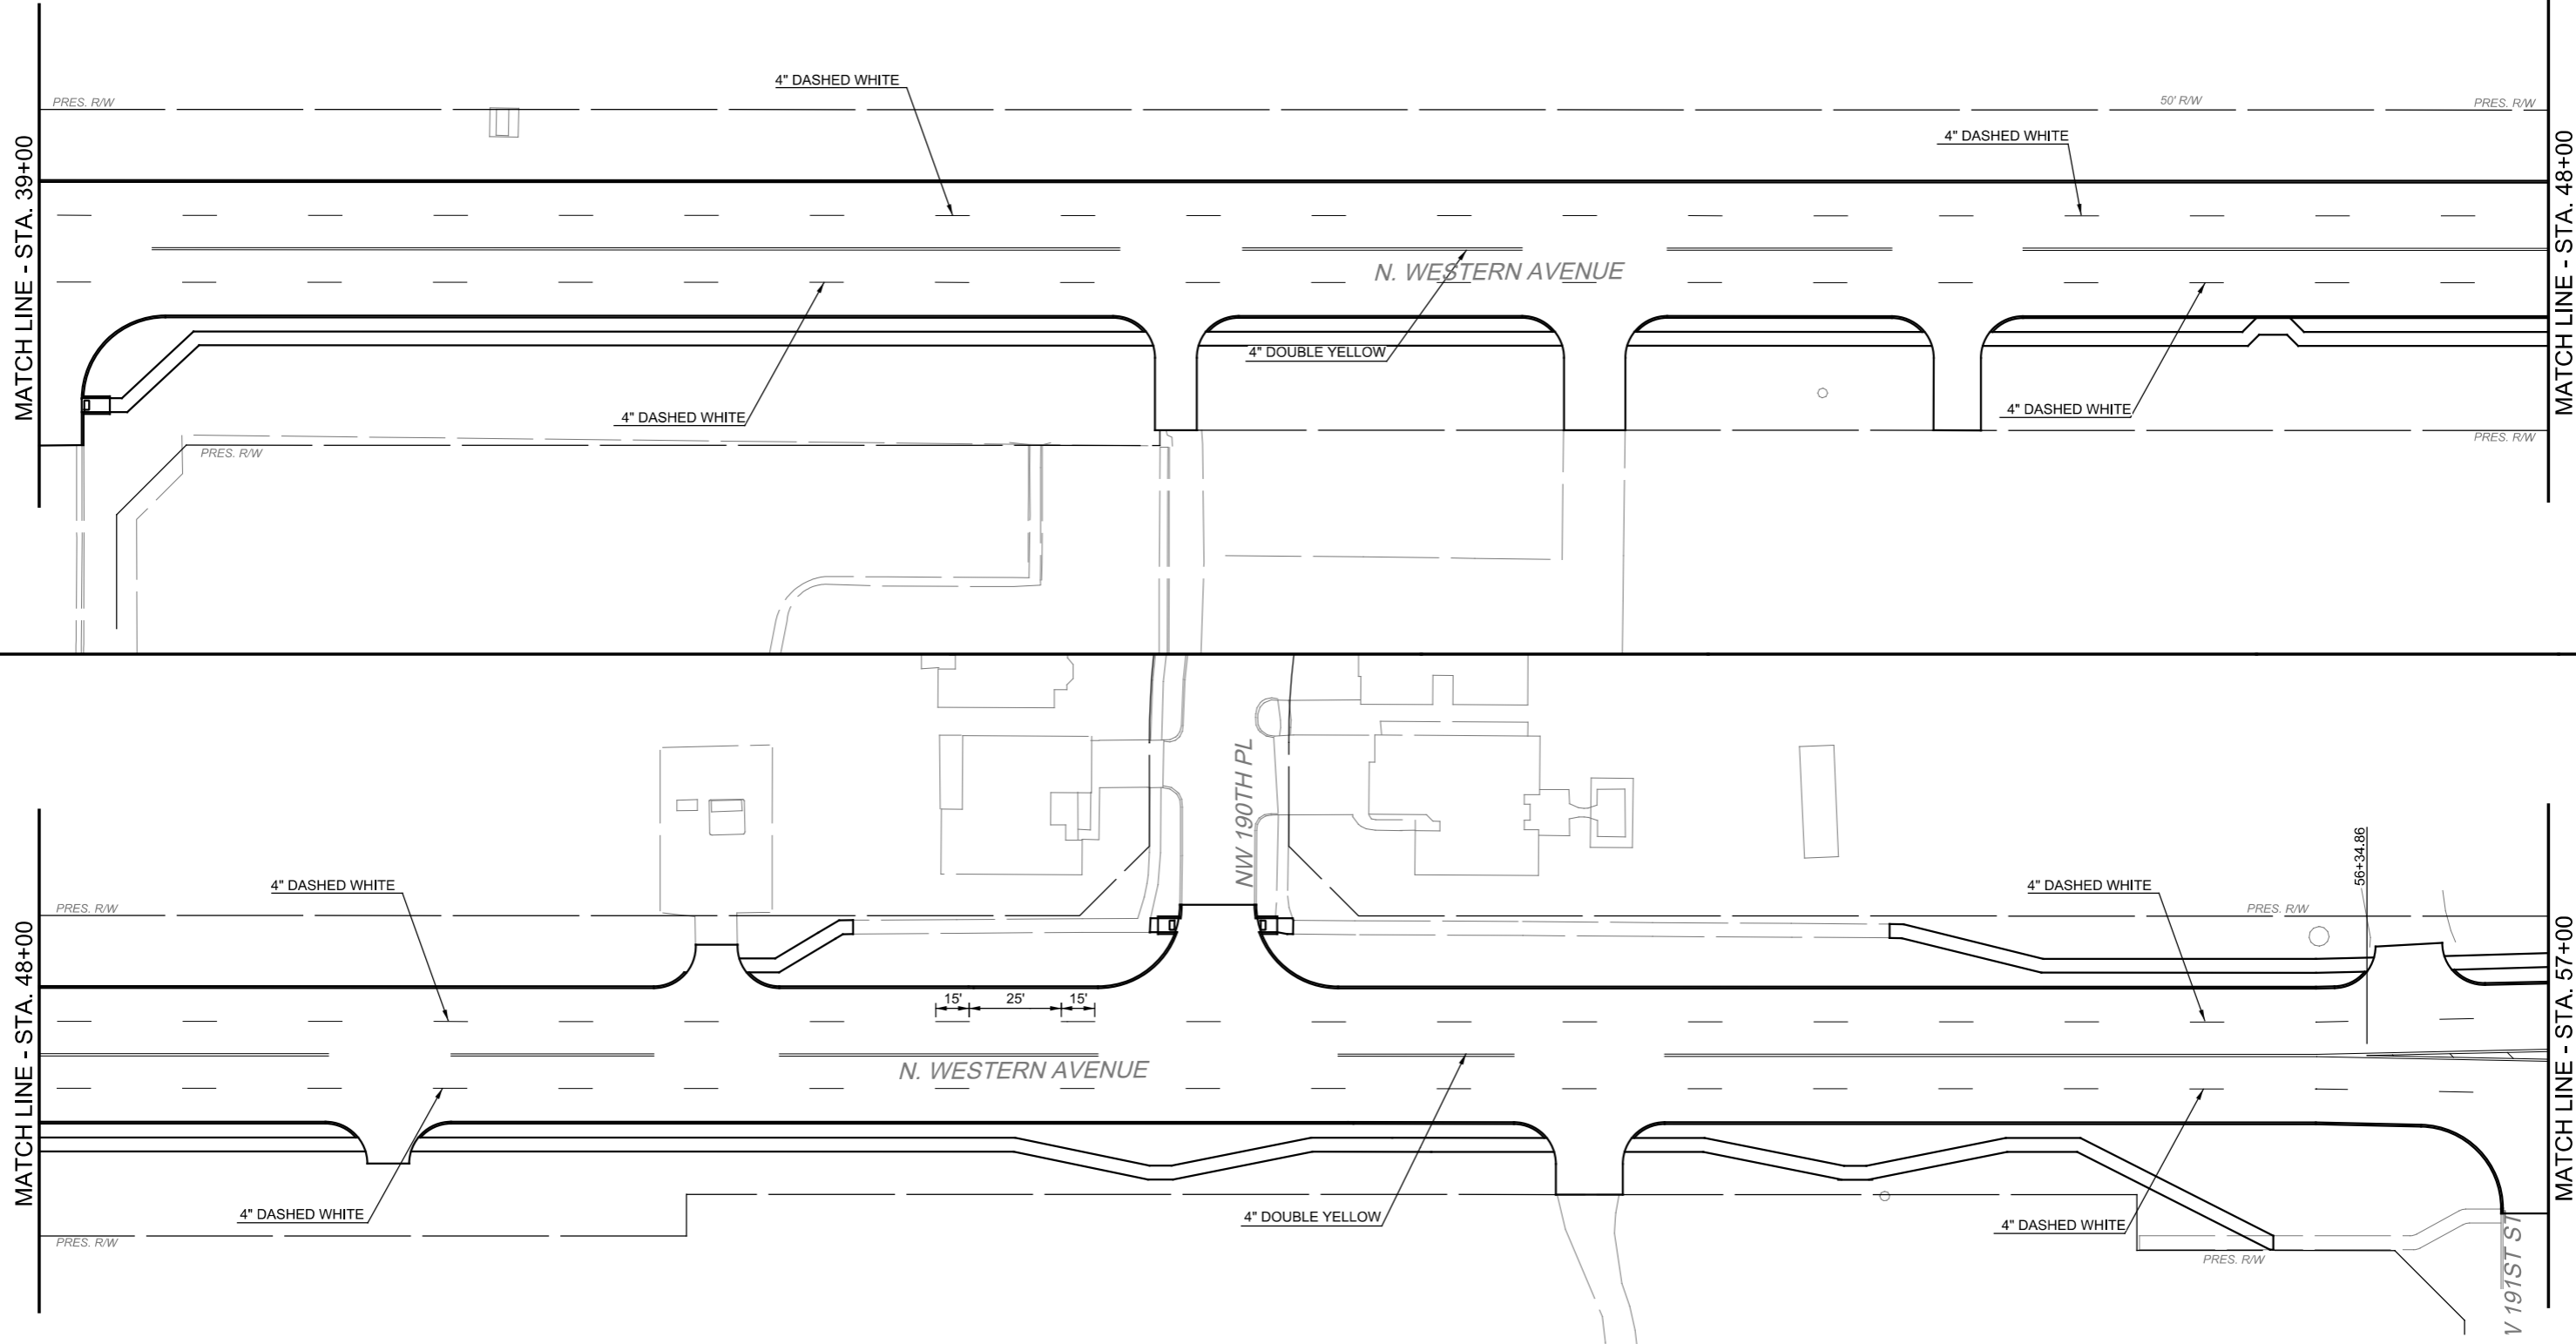

DESIGN	KG		NORTH WESTERN AVE.	OKLAHOMA CO.
DRAWN	NDA		OKLAHOMA DEPARTMENT OF TRANSPORTATION	
CHECKED	KA			
APPROVED			SIGNING & STRIPING PLAN (3)	
SQUAD	MacArthur		STATE JOB NO. <u>JP 30326(04)</u> SHEET NO. <u>31</u>	