
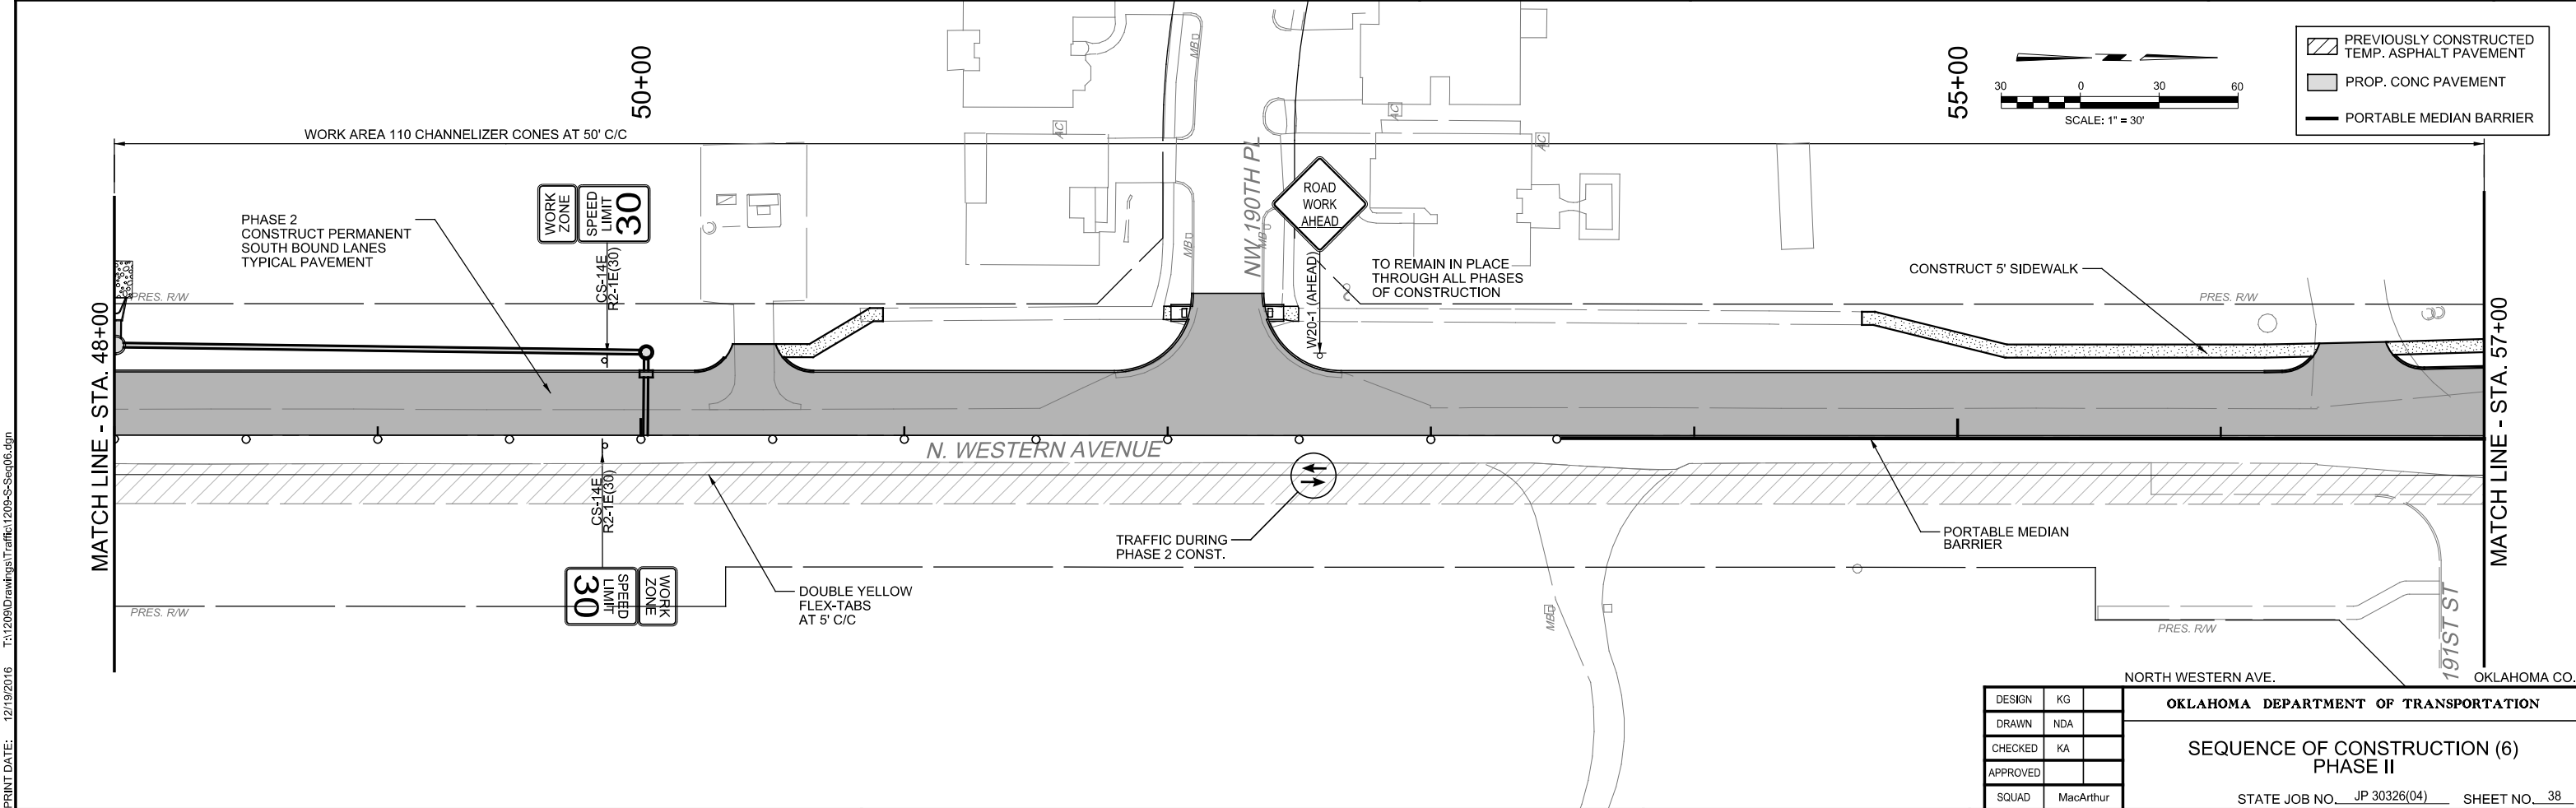


PRINT DATE: 12/19/2016 T:\1209\Drawings\Traffic\1209-S-Seq06.dgn

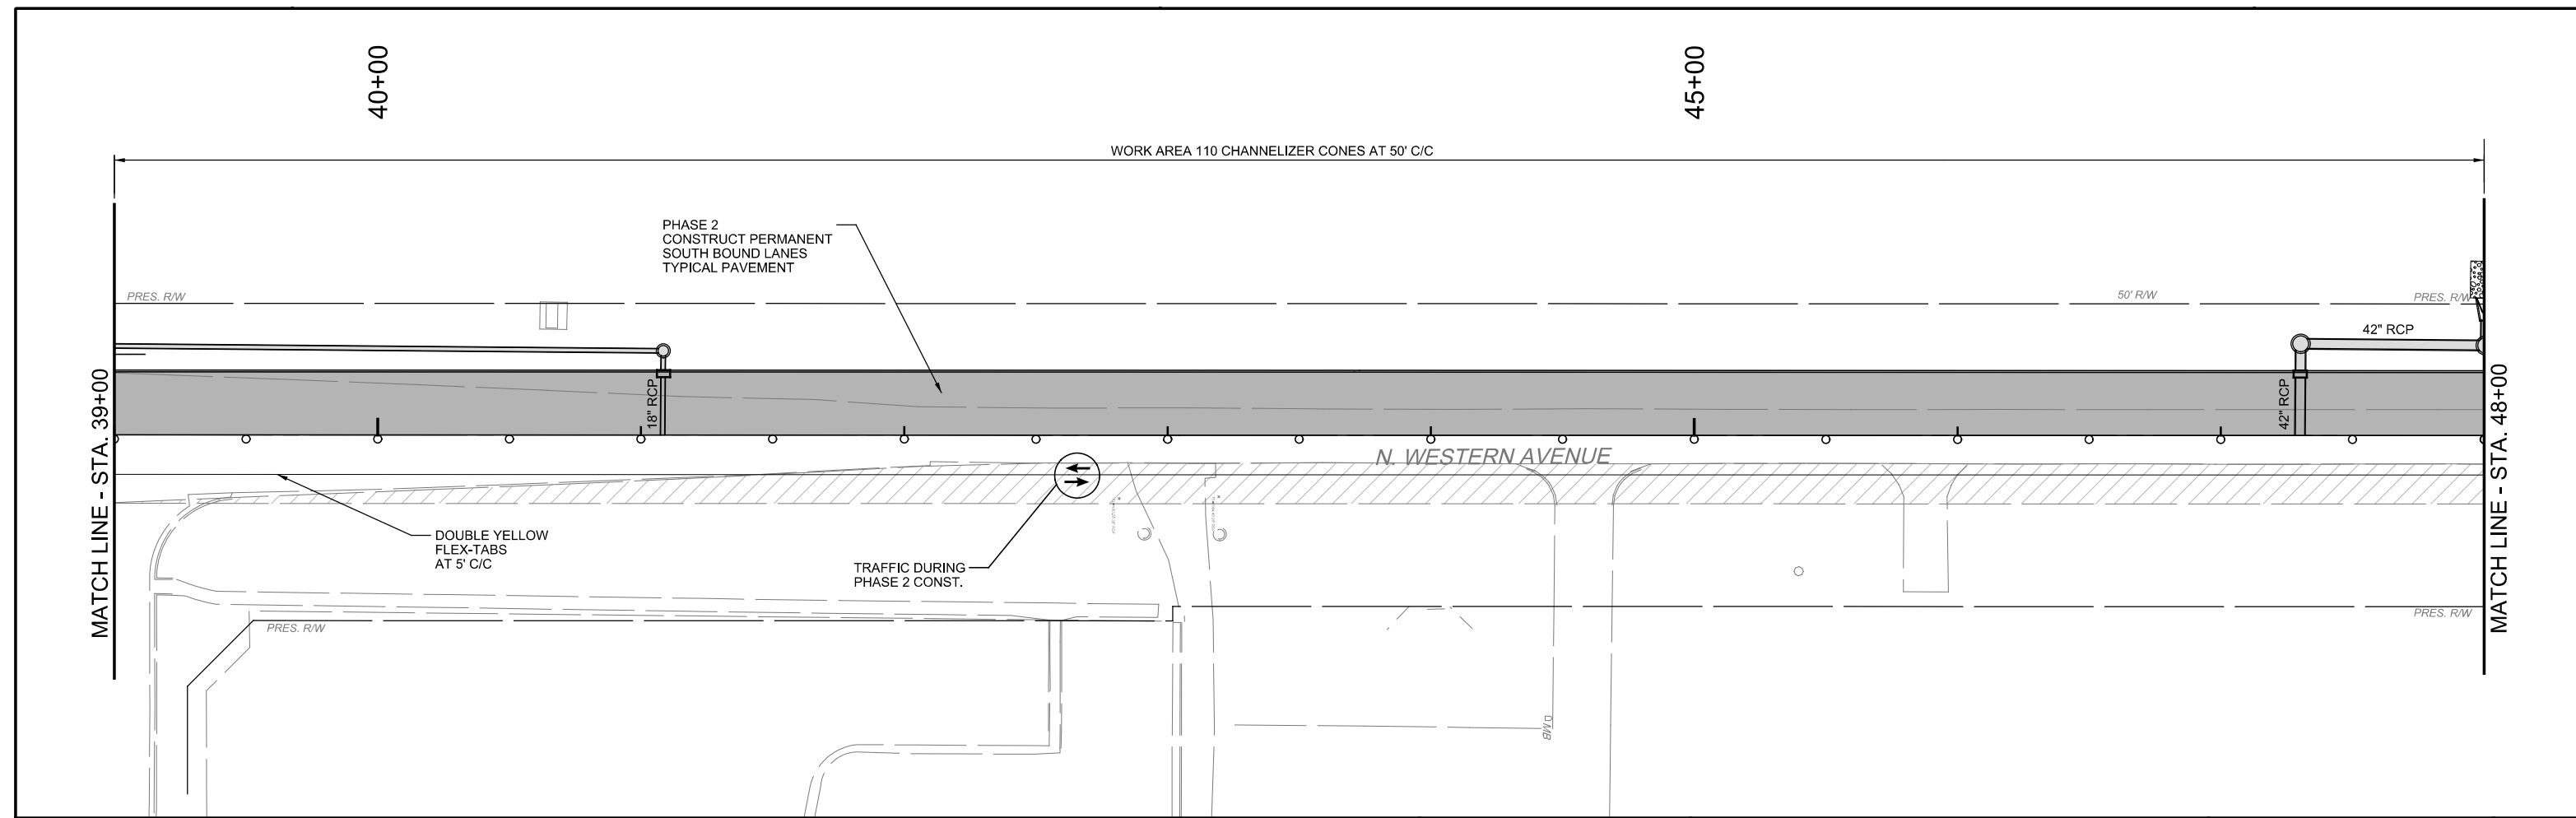

| | |
|----------|-----------|
| DESIGN | KG |
| DRAWN | NDA |
| CHECKED | KA |
| APPROVED | |
| SQUAD | MacArthur |

OKLAHOMA DEPARTMENT OF TRANSPORTATION

**SEQUENCE OF CONSTRUCTION (6)
PHASE II**

STATE JOB NO. JP 30326(04) SHEET NO. 38