
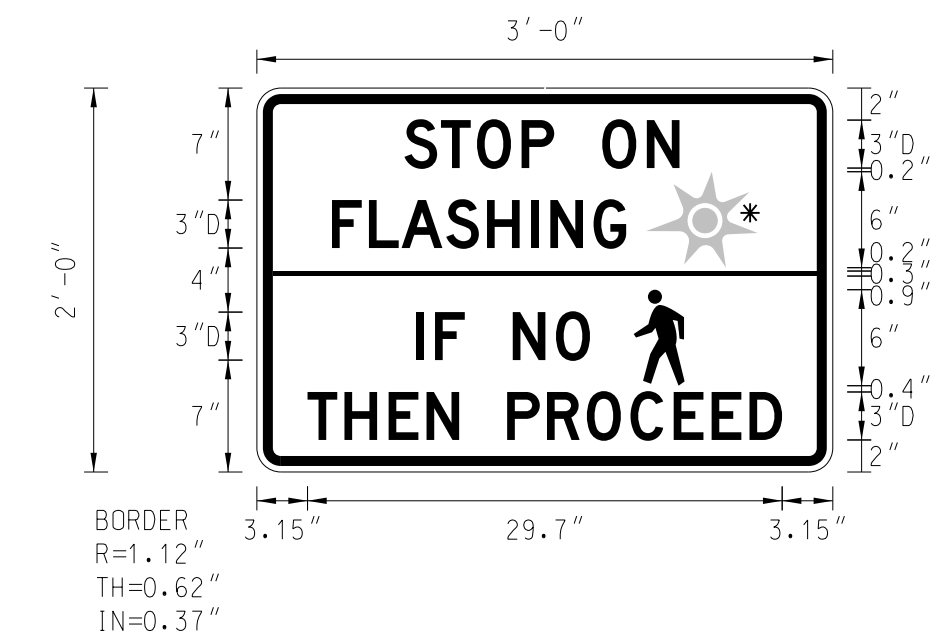
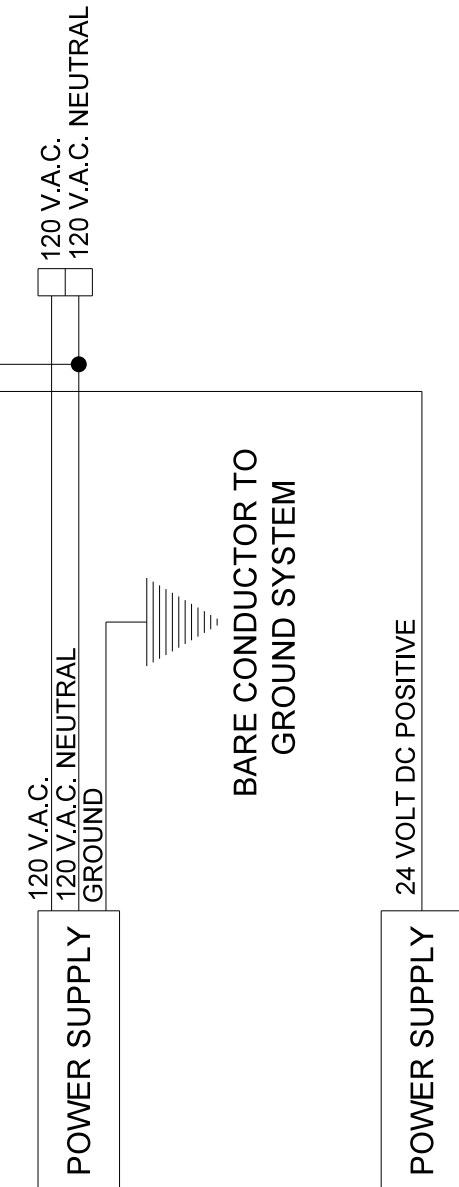


REVISIONS		
NO.	DESCRIPTION	DATE

SEQUENCE AND TIMING SCHEDULE		
SEQUENCE		SECONDS
HYBRID BEACON		
1	FLASHING YELLOW UPON ACTIVATION	3
2	STEADY YELLOW	3
3	STEADY RED DURING PEDESTRIAN WALK INTERVAL	7
4	ALTERNATING FLASHING RED DURING PEDESTRIAN CLEARANCE INTERVAL	16
5	DARK UNTIL ACTIVATED	N/A
PEDESTRIAN SIGNAL		
1	PEDESTRIAN WALK INTERVAL	5
2	PEDESTRIAN CLEARANCE INTERVAL	16

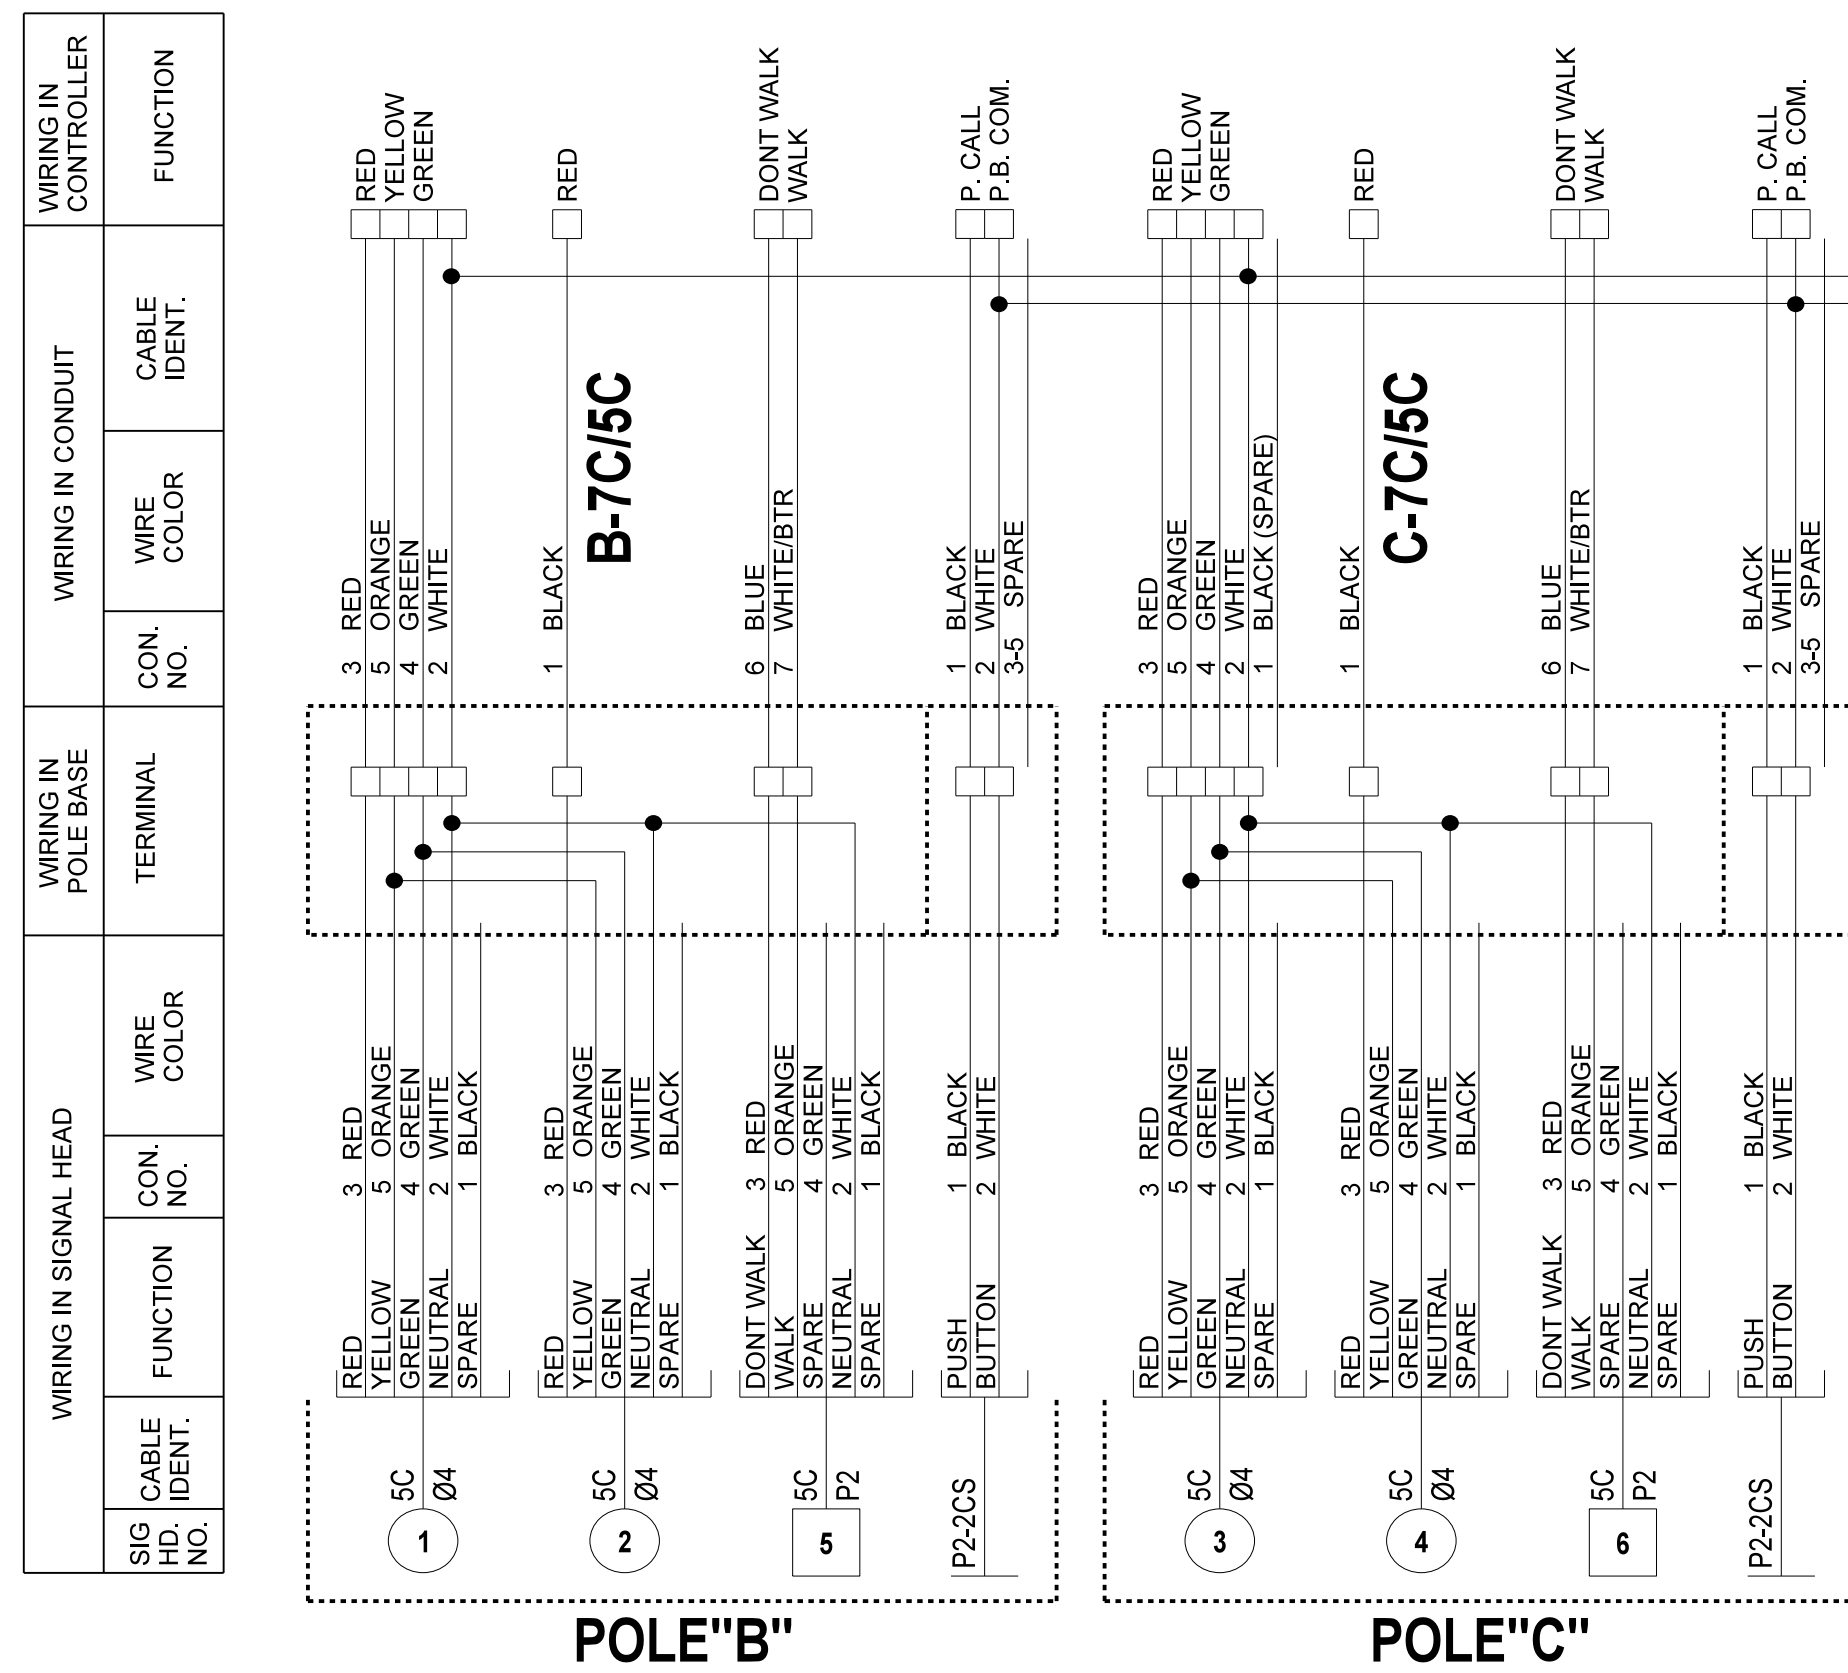


**SP-1
SPECIAL SIGN**
6 SQ. FT.
LEGEND: BORDER - BLACK NON-REFLECTIVE
BACKGROUND - WHITE REFLECTIVE
* - FLASHING RED SIGNAL HEAD

Michael S. Hofener
MICHAEL S. HOFENER, P.E. # 23310
C.A. # 1160, RENEWAL 06-30-17

09-16-16
DATE

Traffic Engineering Consultants, Inc.
6000 S. Western, Suite 300 - Oklahoma City, OK 73139,
Ph: 405-720-7721, Fax: 405-720-9848, Web: www.tecok.com

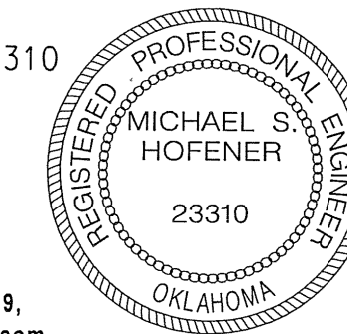

Design	MSH	09/07/17
Drawn	CCC	09/07/17



**PEDESTRIAN HYBRID BEACON
WIRING DIAGRAM
WESTERN AVE.**

State Job No. 30326(04) Sheet No. 49