



PRINT DATE: 12/19/2016 T:\1209\Drawings\Roadway\1209-S-X\Sections.dgn

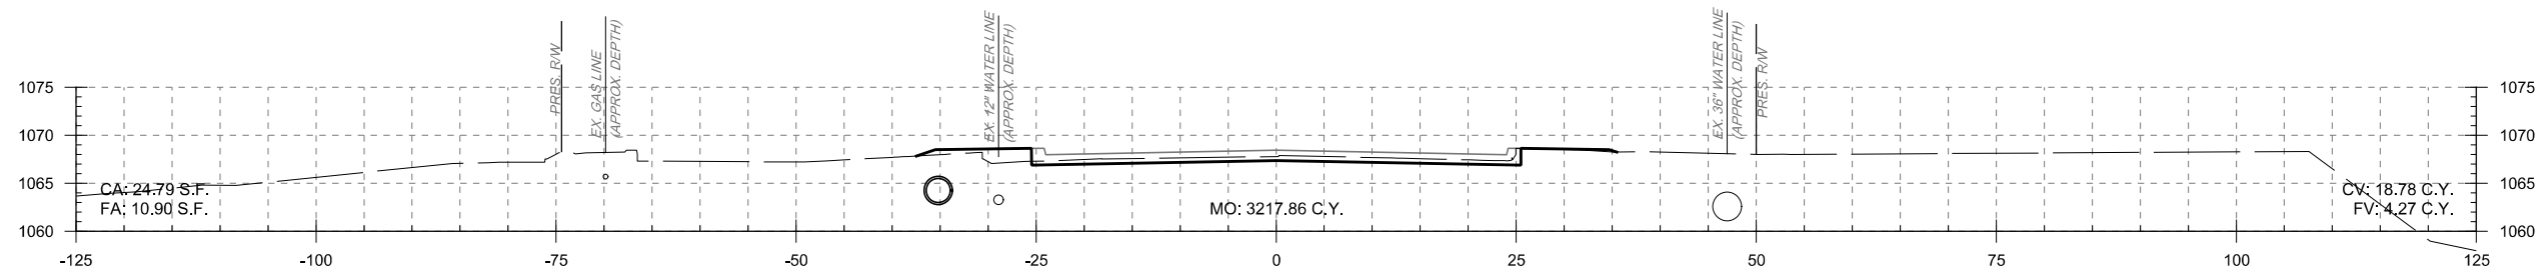

CA: 24.79 S.F.
FA: 10.90 S.F.

MO: 3217.86 C.Y.


CV: 18.78 C.Y.
FV: 4.27 C.Y.

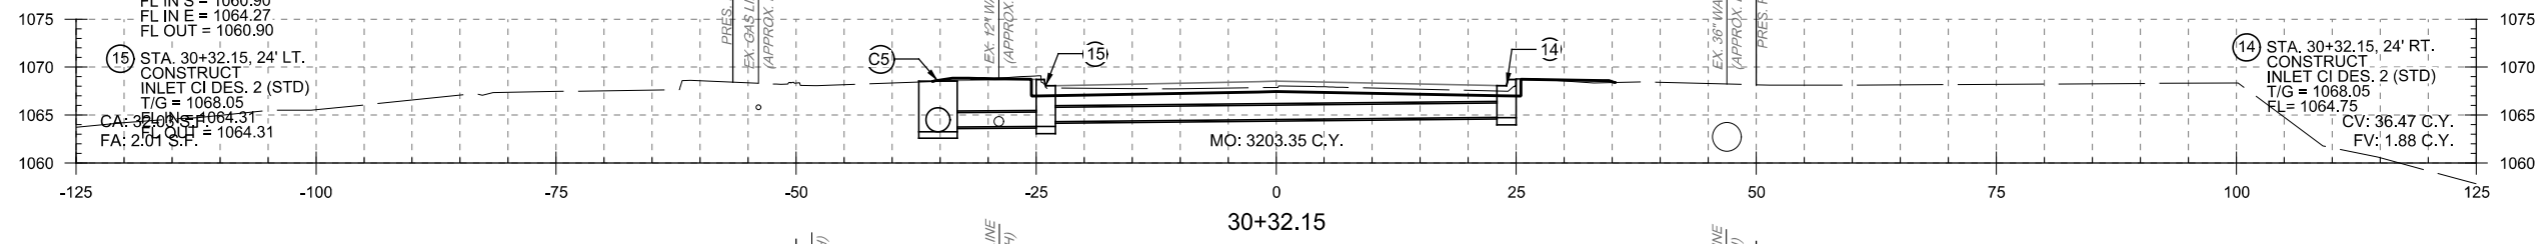

CA: 24.79 S.F.
FA: 10.90 S.F.

MO: 3203.35 C.Y.


CV: 36.47 C.Y.
FV: 1.88 C.Y.

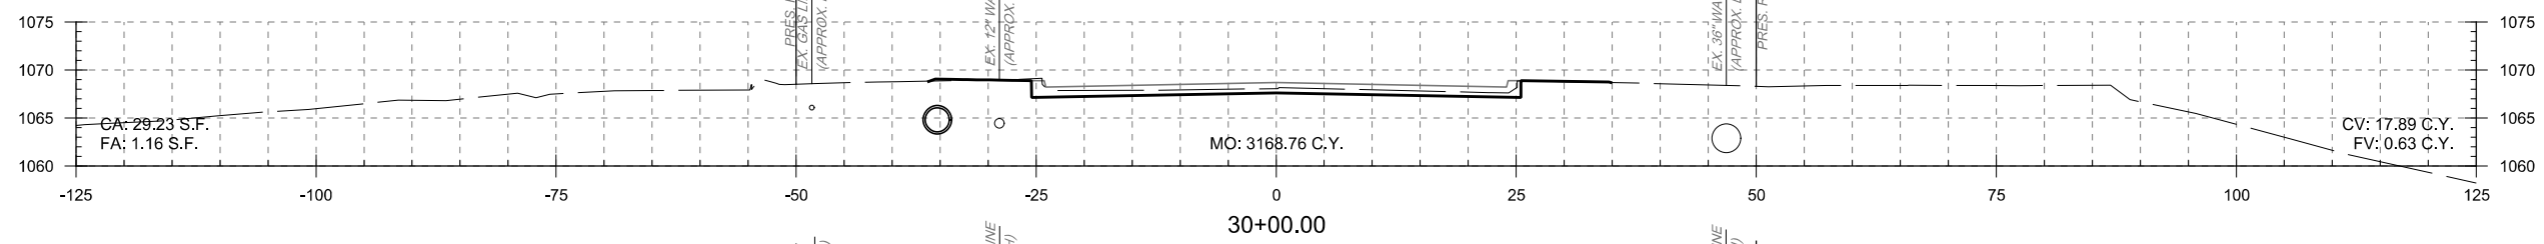

CA: 29.23 S.F.
FA: 1.16 S.F.

MO: 3168.76 C.Y.


CV: 17.89 C.Y.
FV: 0.63 C.Y.

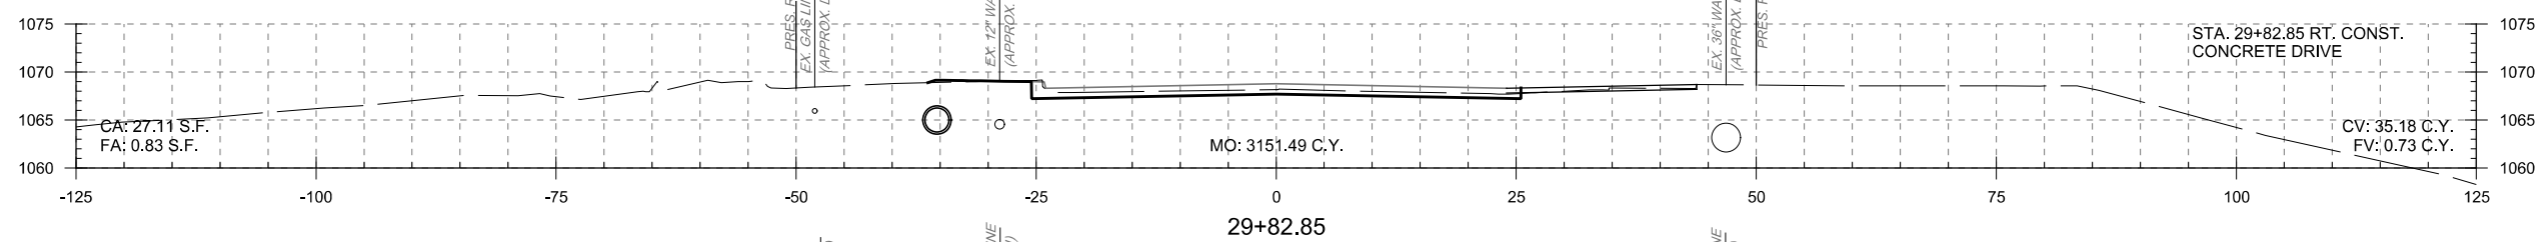

CA: 27.11 S.F.
FA: 0.83 S.F.

MO: 3151.49 C.Y.


CV: 35.18 C.Y.
FV: 0.73 C.Y.

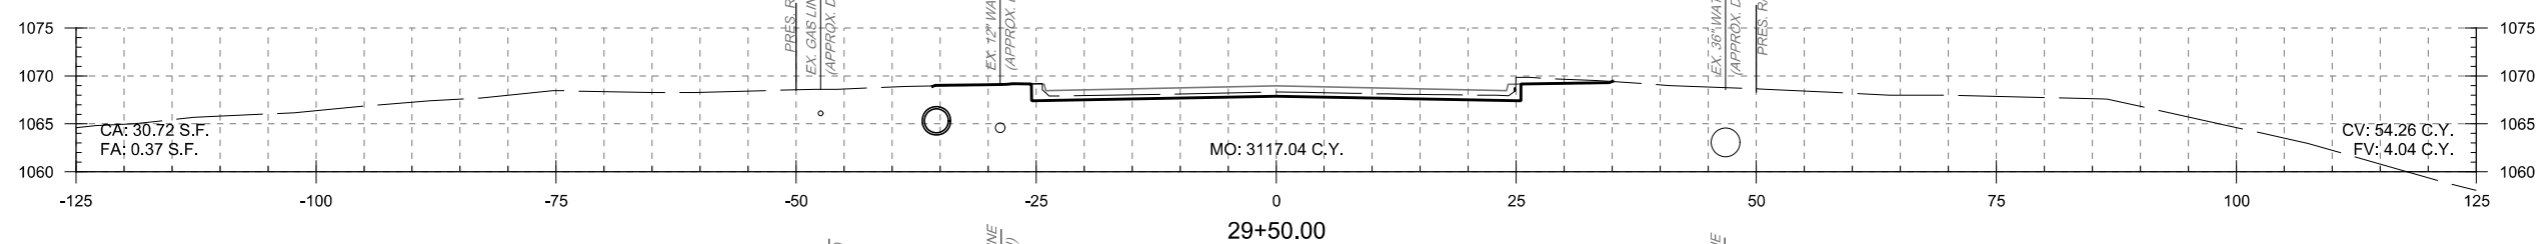

CA: 30.72 S.F.
FA: 0.37 S.F.

MO: 3117.04 C.Y.

CV: 54.26 C.Y.
FV: 4.04 C.Y.

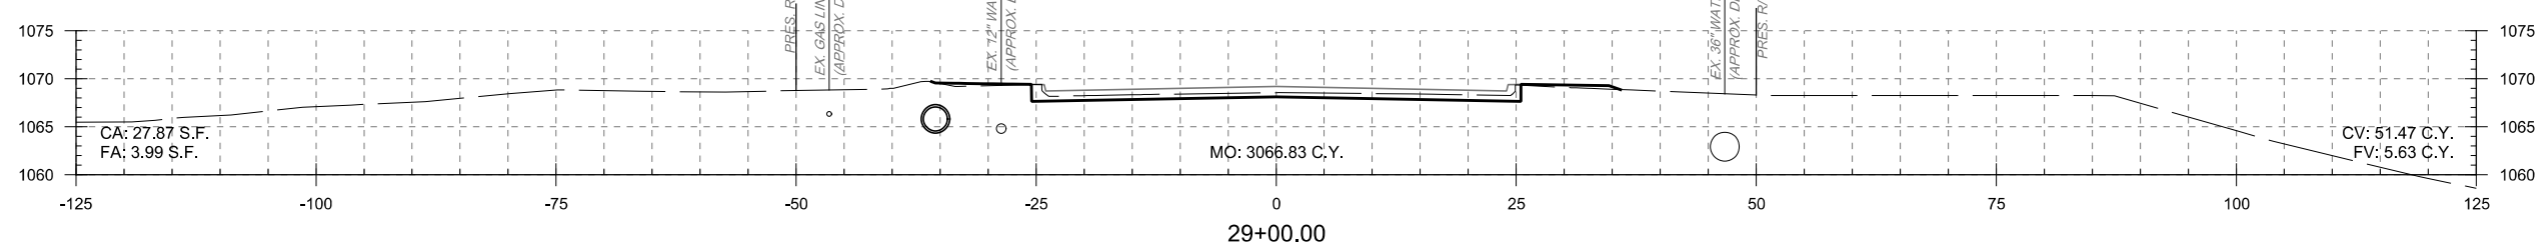

CA: 27.87 S.F.
FA: 3.99 S.F.

MO: 3066.83 C.Y.

CV: 51.47 C.Y.
FV: 5.63 C.Y.

NORTH WESTERN AVE. OKLAHOMA CO.

DESIGN	KG
DRAWN	NDA
CHECKED	KA
APPROVED	
SQUAD	MacArthur

OKLAHOMA DEPARTMENT OF TRANSPORTATION

STA.29+00.00 TO STA.30+50.00

STATE JOB NO. JP 30326(04) SHEET NO. X-14