
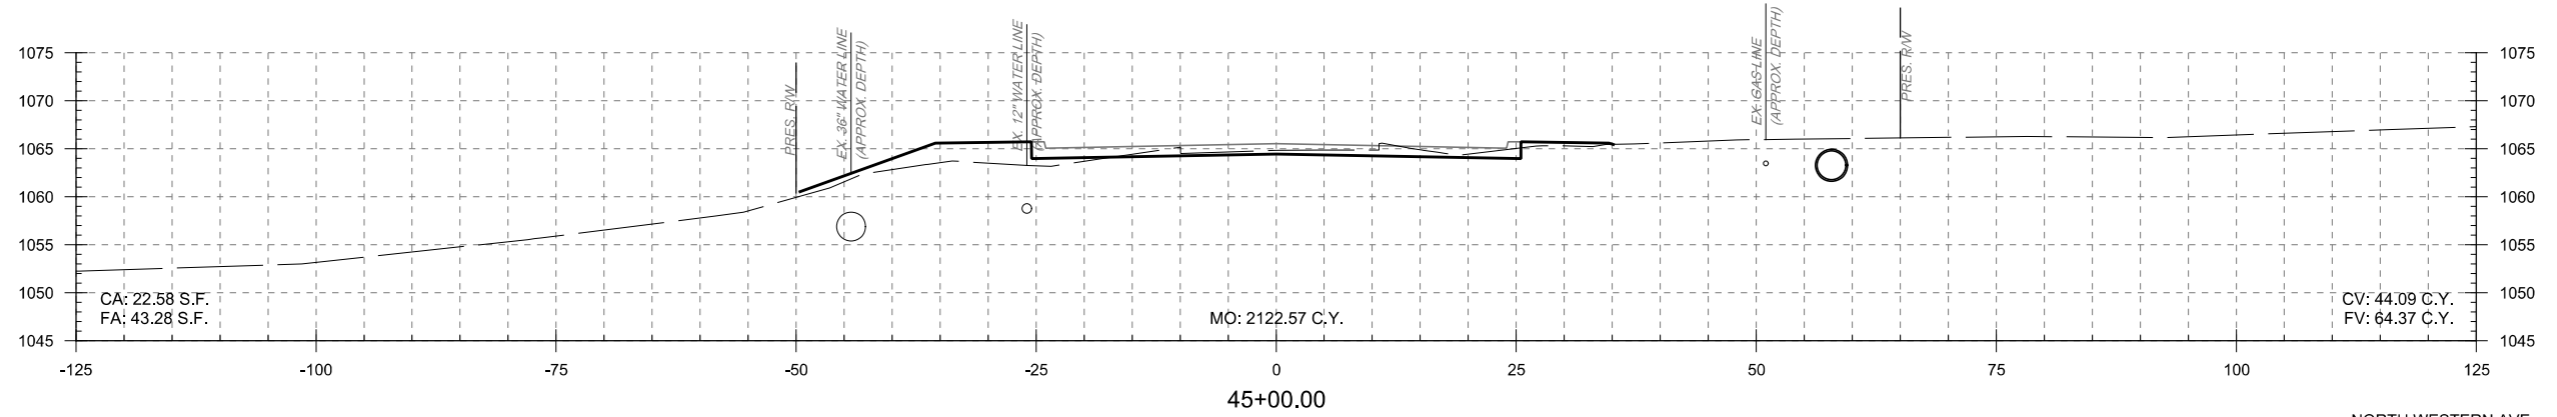
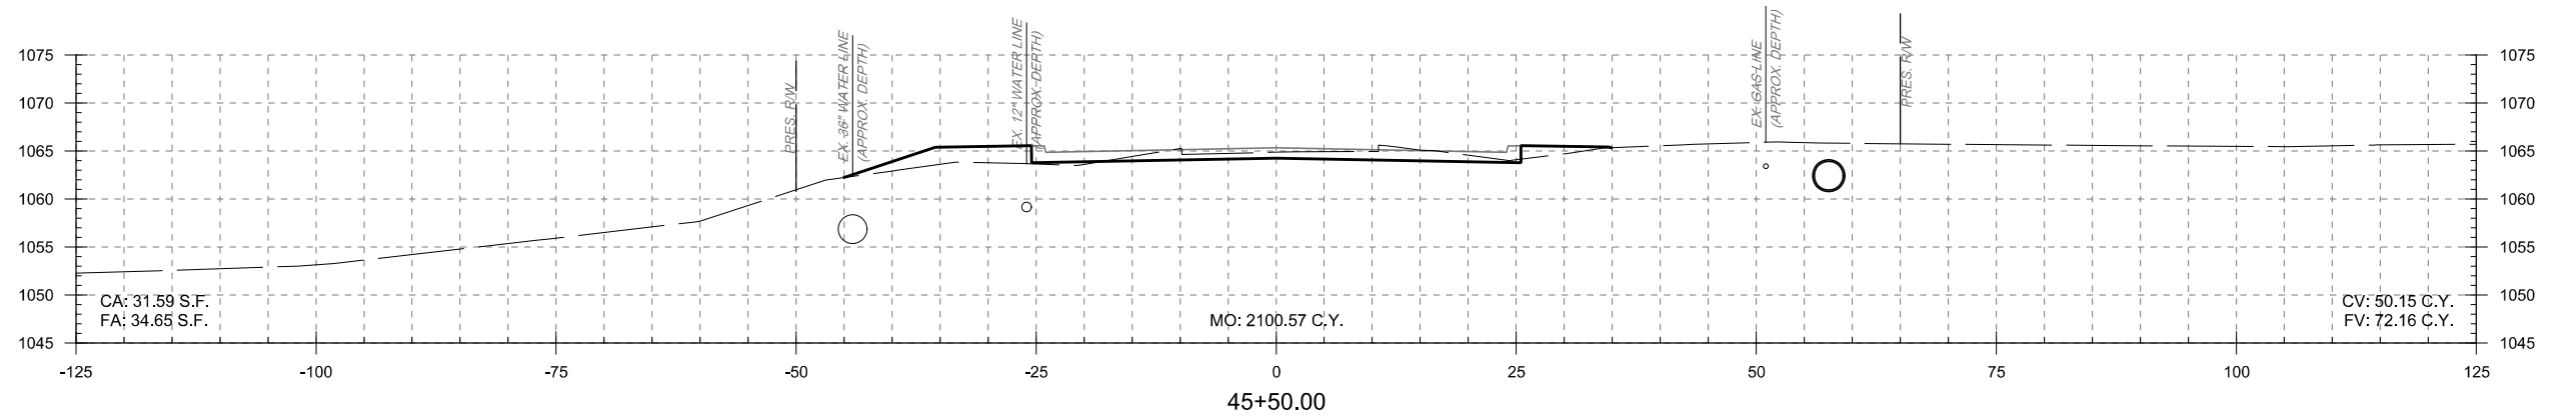
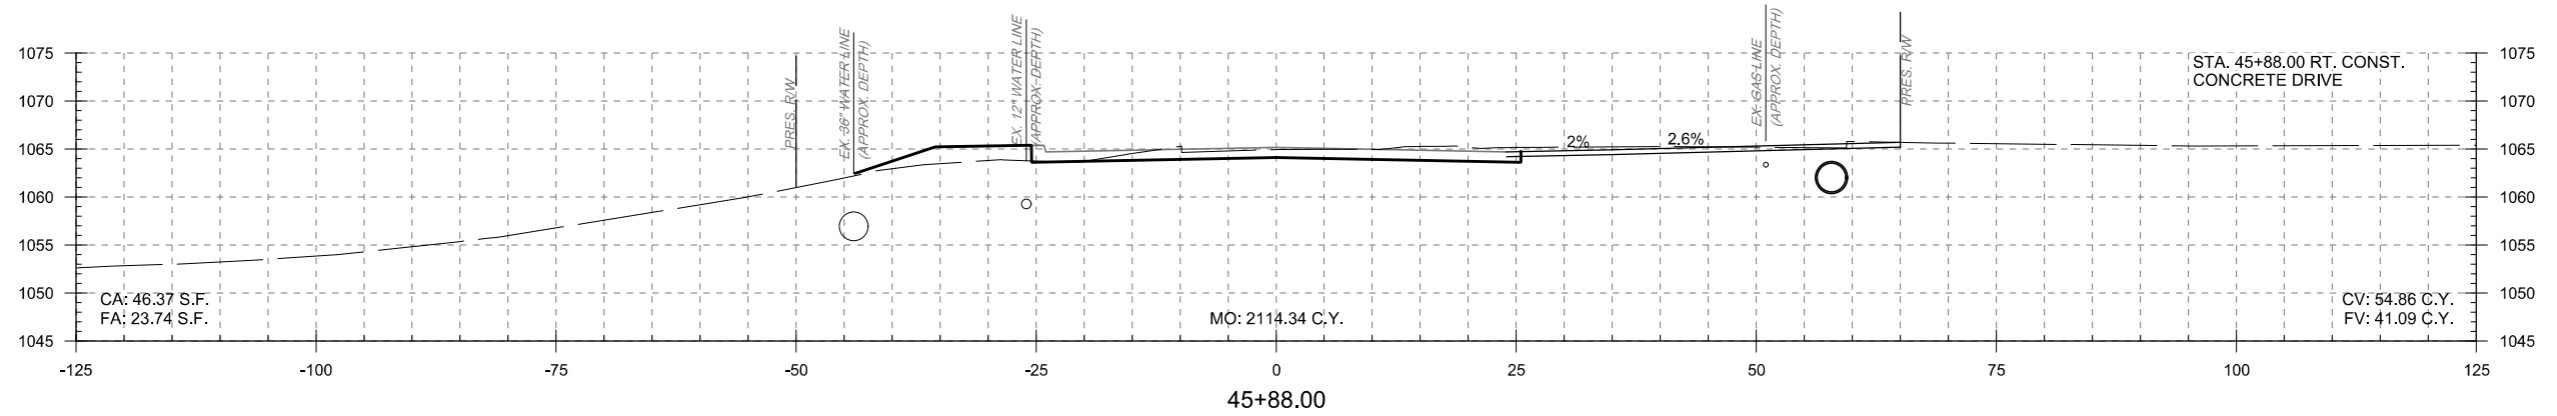


PRINT DATE: 12/19/2016 T:\1209\Drawings\Roadway\1209-S-X\Sections.dgn

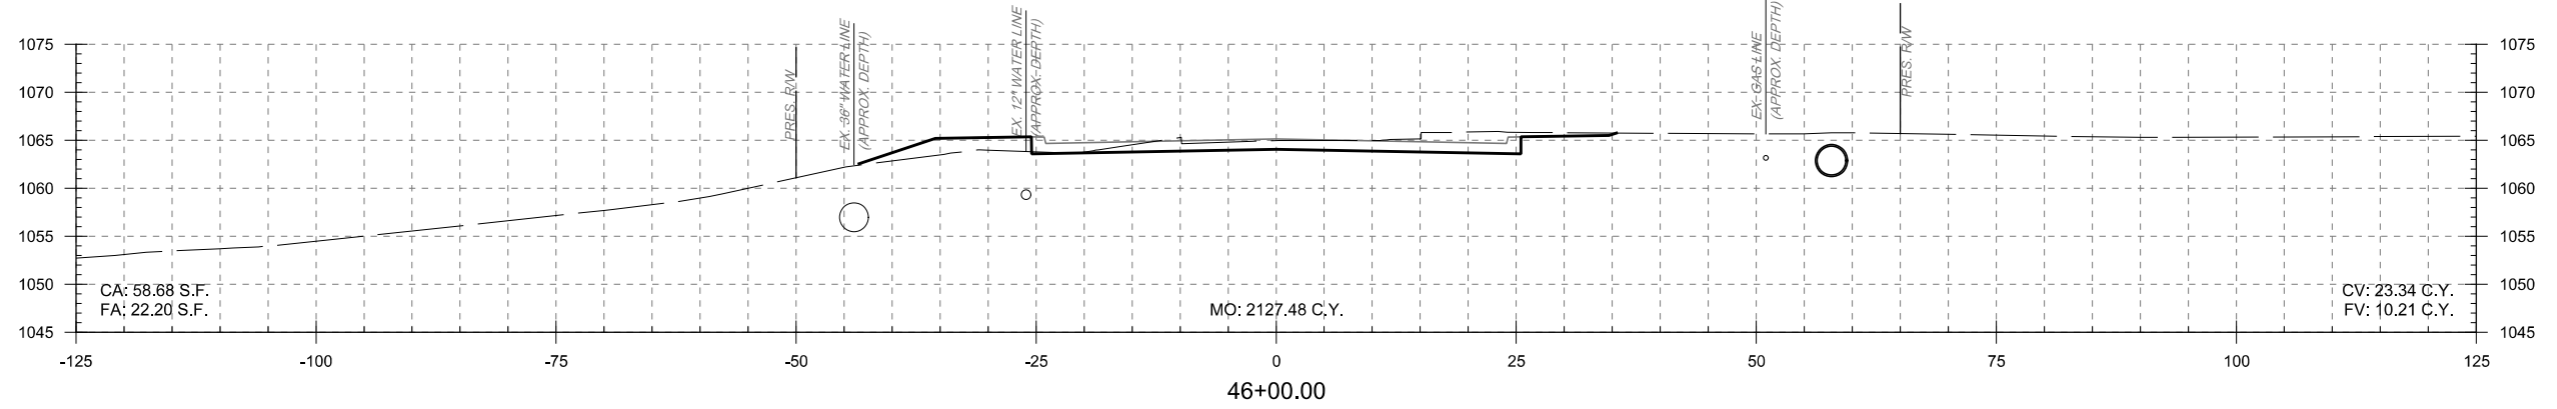

NORTH WESTERN AVE. OKLAHOMA CO.

| | |
|----------|-----------|
| DESIGN | KG |
| DRAWN | NDA |
| CHECKED | KA |
| APPROVED | |
| SQUAD | MacArthur |

OKLAHOMA DEPARTMENT OF TRANSPORTATION

STA. 45+00.00 TO STA. 46+00.00

STATE JOB NO. JP 30326(04) SHEET NO. X-24